



F.A. RTE.	SECTION	COUNTY	TOTAL SHEETS	SHEET NO.
310	60-16	MADISON	662	88
STA. 207+40		TO STA. 240+00		
FED. ROAD DIST. NO. 8 ILLINOIS		FED. AID PROJECT		
CONTRACT NO. 76311				

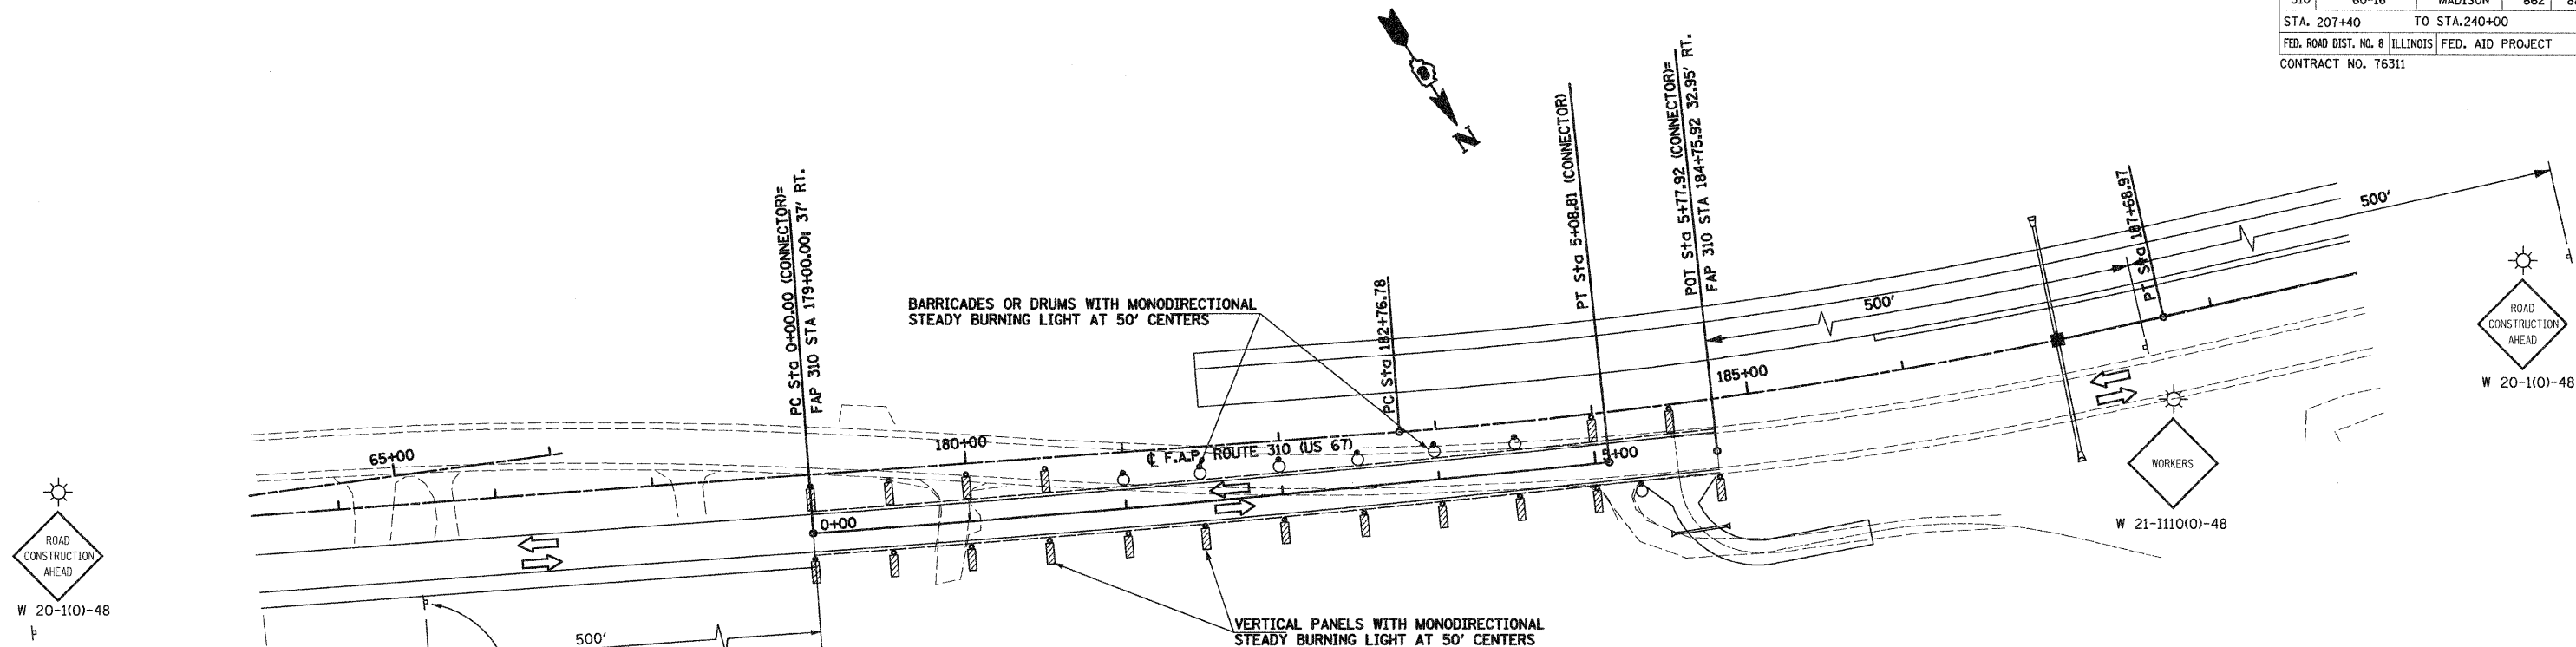


CROSSOVER CURVE DATA
 PI STA. = 2+54.43
 $\Delta = 1^\circ 47' 54''$ (LT)
 $D = 0^\circ 21' 12''$
 $R = 16,211.11'$
 $T = 254.43'$
 $L = 508.81'$
 $E = 2.00'$
 P.C. STA. = 0+00.00
 P.T. STA. = 5+08.81

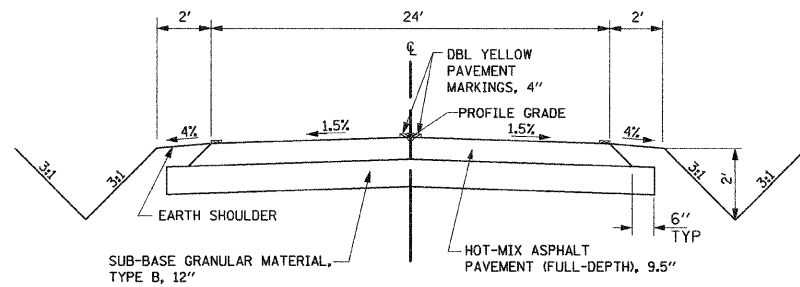


NOTE:
 ONLY USED WHEN
 WORKERS ARE PRESENT (TYP)

ADDITIONAL SIGNING AND TRAFFIC CONTROL SHALL BE IN ACCORDANCE WITH TRAFFIC CONTROL AND PROTECTION, SPECIAL I (SEE SHEET 94 FOR DETAILS)

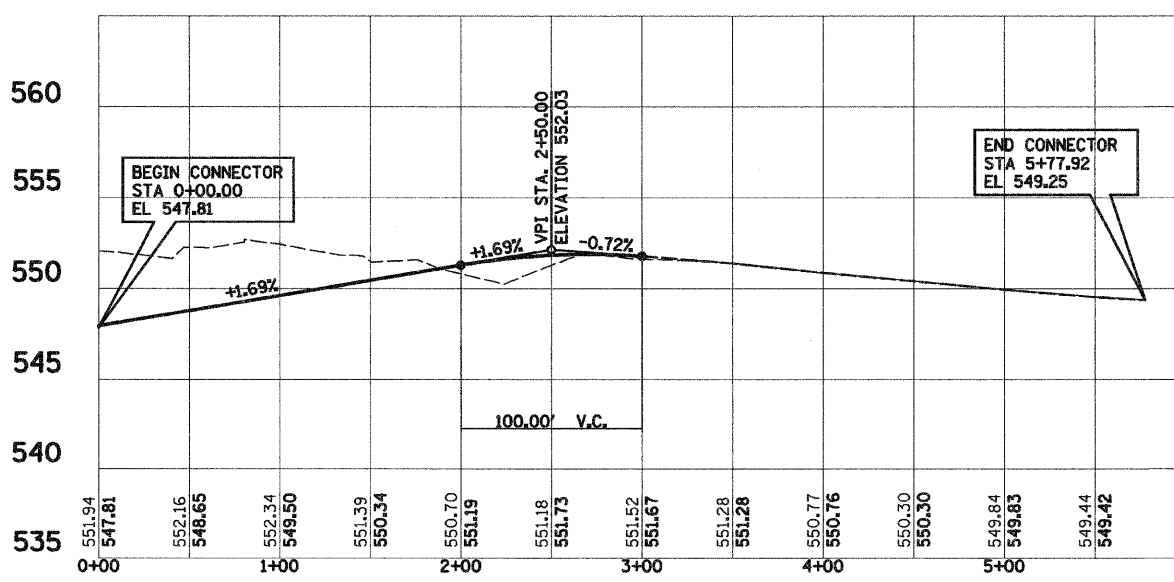

- SYMBOLS**
- Sign
 - Barricade or drum with monodirectional steady burning light
 - Vertical panel with Monodirectional Steady Burning Lights
 - Type III barricade with Flashers
 - Flashing Light
 - Arrow Board
 - Directional Indicator Barricades

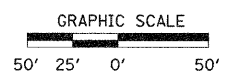

REVISIONS	
NAME	DATE

ILLINOIS DEPARTMENT OF TRANSPORTATION

CONNECTOR DETAIL NO. 2

SCALE: VERT. _____
 HORIZ. _____
 DATE: 09-04-09

DRAWN BY: T.W.C.
 CHECKED BY: J.J.C.