

F.A. RTE.	SECTION	COUNTY	TOTAL SHEETS	SHEET NO.
310	60-16	MADISON	662	97
STA. 207+40		TO STA. 240+00		
FED. ROAD DIST. NO. 8 ILLINOIS FED. AID PROJECT				
CONTRACT NO. 76311				

TRAFFIC CONTROL SHALL BE IN ACCORDANCE WITH STANDARD 701701


STA. 172+06.10 US 67-IL 111 (GODFREY RD)
 STA. 172+06.10 US 67 (GODFREY RD)
 STA. 1172+06.10 IL 111
 STA. 10+00 (BENJAMIN DRIVE)



RI-1


Remove existing median from Sta 1172+50 to Sta 1179+40 and replace with HMA Pavement (See Typical Sections for details)

24" temporary stop bar

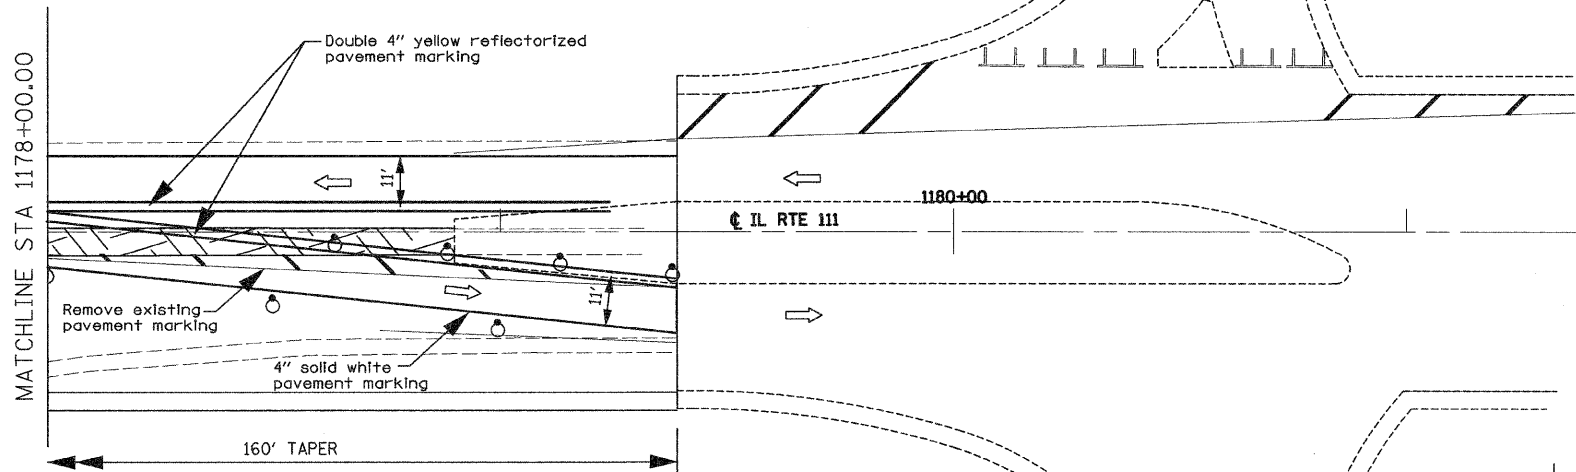


Double 4" yellow reflectorized pavement marking - centerline

Single 4" white reflectorized pavement marking

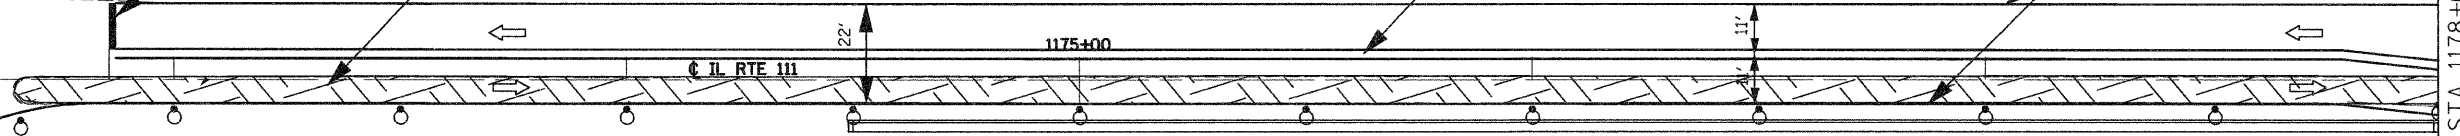

SYMBOLS

- Sign
- Barricade or drum with monodirectional steady burning light
- Vertical panel with Monodirectional Steady Burning Lights
- Type III barricade with Flashers
- Flashing Light

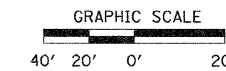

REVISIONS	
NAME	DATE

ILLINOIS DEPARTMENT OF TRANSPORTATION
**IL 111 STAGE 1-1
 TRAFFIC PLAN**

SCALE: VERT.
 HORIZ.
 DATE: 09-04-09

DRAWN BY: T.W.C.
 CHECKED BY: J.J.C.