



| F.A.P. RTE.                                     | SECTION | COUNTY            | TOTAL SHEETS | SHEET NO. |
|---|---------|-------------------|--------------|-----------|
| 310   | 60-16   | MADISON           | 662          | 155       |
| STA. 148+46.71                                  |         | TO STA. 148+58.54 |              |           |
| FED. ROAD DIST. NO. 8 ILLINOIS FED. AID PROJECT |         |                   |              |           |
| CONTRACT NO. 76311                              |         |                   |              |           |

| NW QUADRANT BEUTTEL ROAD        |               |                   |                               |               |
|---------------------------------|---------------|-------------------|-------------------------------|---------------|
| STATIONING ALONG F.A.P. RTE 310 | OFFSET TO EOP | EDGE OF PAVT ELEV | STATIONING ALONG BEUTTEL ROAD | OFFSET TO EOP |
|                                 | FEET          | FEET              |                               | FEET          |
| 149+49.86                       | 61.000 LT     | 564.03            | 9+38.10                       | 102.61 LT     |
| 149+30.13                       | 63.838 LT     | 564.65            | 9+35.43                       | 82.86 LT      |
| 149+12.00                       | 72.121 LT     | 565.27            | 9+27.31                       | 64.66 LT      |
| 148+96.94                       | 85.18 LT      | 565.89            | 9+14.39                       | 49.49 LT      |
| 148+90.16                       | 94.45 LT      | 566.25            | 9+05.17                       | 42.62 LT      |
| 148+81.19                       | 110.62 LT     | 566.78            | 8+89.08                       | 33.51 LT      |
| 148+73.10                       | 128.91 LT     | 567.34            | 8+70.87                       | 25.26 LT      |
| 148+66.74                       | 147.86 LT     | 567.91            | 8+51.97                       | 18.73 LT      |
| 148+62.17                       | 167.32 LT     | 568.48            | 8+32.55                       | 13.99 LT      |
| 148+59.42                       | 187.13 LT     | 569.05            | 8+12.77                       | 11.07 LT      |
| 148+58.54                       | 208.59 LT     | 569.66            | 7+91.32                       | 10.00 LT      |

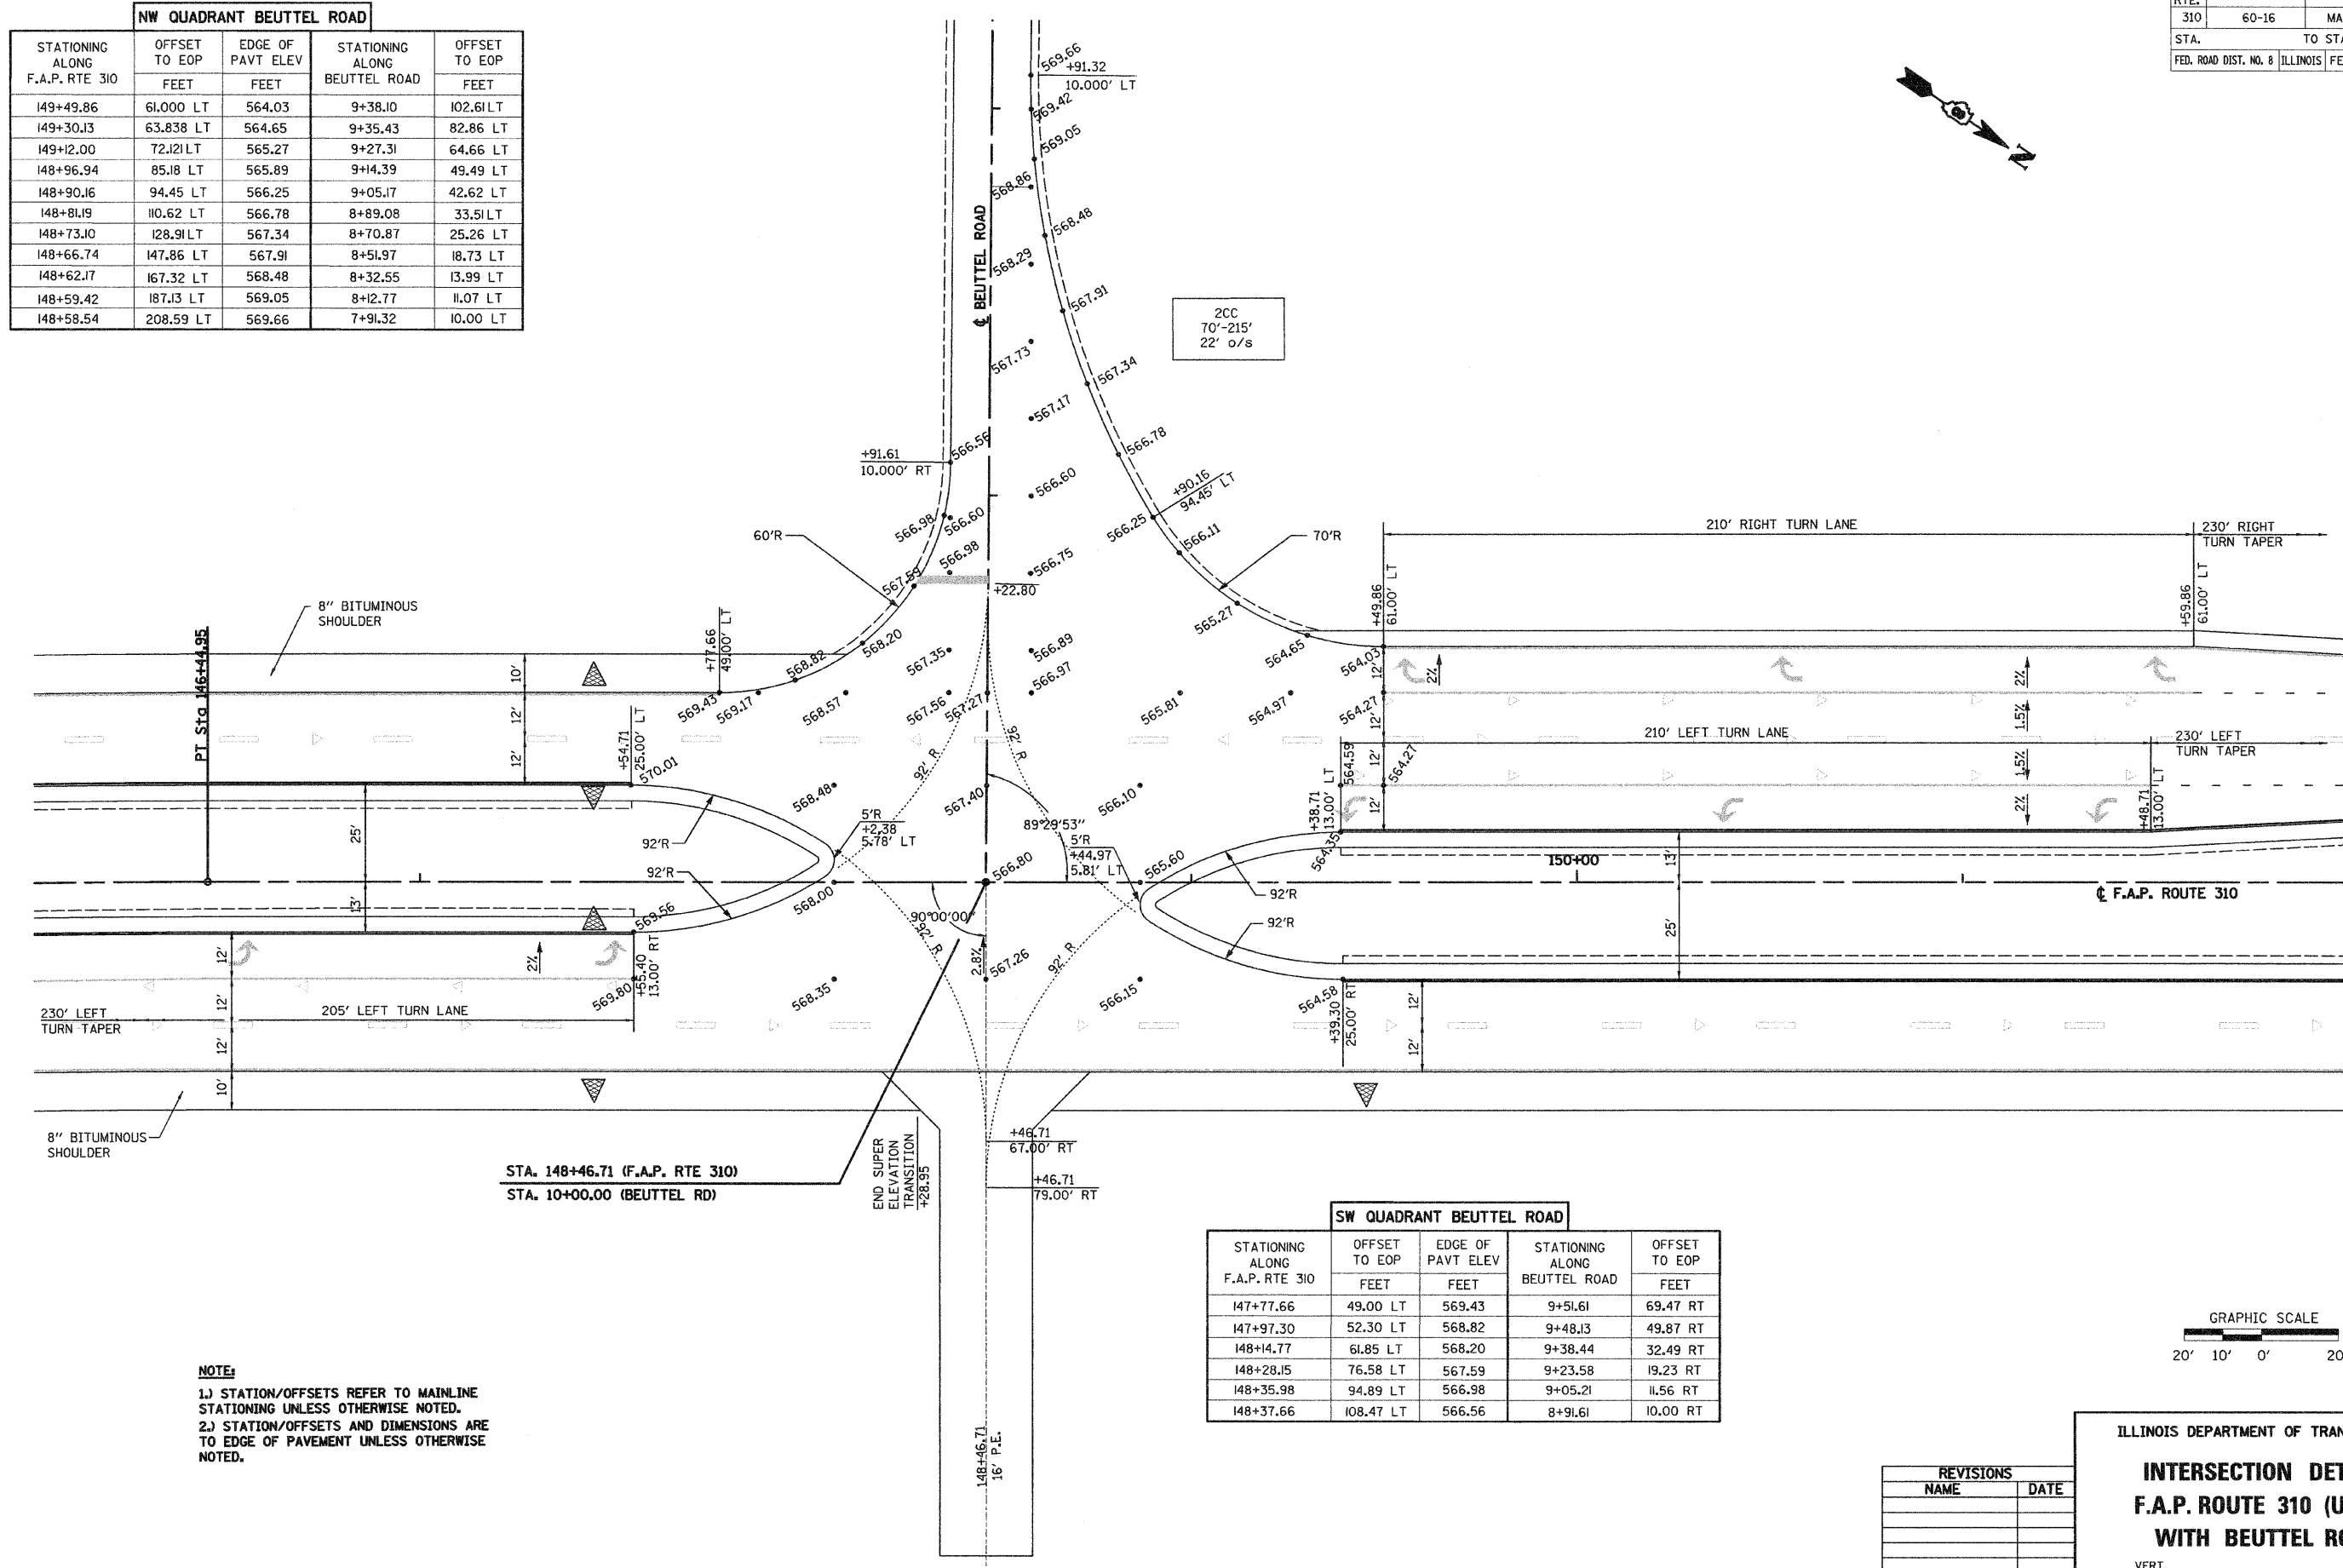

| SW QUADRANT BEUTTEL ROAD        |               |                   |                               |               |
|---------------------------------|---------------|-------------------|-------------------------------|---------------|
| STATIONING ALONG F.A.P. RTE 310 | OFFSET TO EOP | EDGE OF PAVT ELEV | STATIONING ALONG BEUTTEL ROAD | OFFSET TO EOP |
|                                 | FEET          | FEET              |                               | FEET          |
| 147+77.66                       | 49.00 LT      | 569.43            | 9+51.61                       | 69.47 RT      |
| 147+97.30                       | 52.30 LT      | 568.82            | 9+48.13                       | 49.87 RT      |
| 148+14.77                       | 61.85 LT      | 568.20            | 9+38.44                       | 32.49 RT      |
| 148+28.15                       | 76.58 LT      | 567.59            | 9+23.58                       | 19.23 RT      |
| 148+35.98                       | 94.89 LT      | 566.98            | 9+05.21                       | 11.56 RT      |
| 148+37.66                       | 108.47 LT     | 566.56            | 8+91.61                       | 10.00 RT      |

**NOTE:**  
1.) STATION/OFFSETS REFER TO MAINLINE STATIONING UNLESS OTHERWISE NOTED.  
2.) STATION/OFFSETS AND DIMENSIONS ARE TO EDGE OF PAVEMENT UNLESS OTHERWISE NOTED.

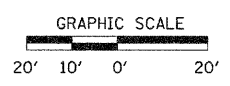

| REVISIONS |      |
|-----------|------|
| NAME      | DATE |
|           |      |
|           |      |
|           |      |
|           |      |
|           |      |

ILLINOIS DEPARTMENT OF TRANSPORTATION

**INTERSECTION DETAILS**  
**F.A.P. ROUTE 310 (US 67)**  
**WITH BEUTTEL ROAD**

SCALE: VERT. \_\_\_\_\_  
HORIZ. \_\_\_\_\_  
DATE: 09-04-09

DRAWN BY: T.W.C.  
CHECKED BY: J.J.C.