



F.A.P. RTE.	SECTION	COUNTY	TOTAL SHEETS	SHEET NO.
310	60-16	MADISON	662	164
STA. 1174+00		TO STA. 1180+00		
FED. ROAD DIST. NO. 8 ILLINOIS FED. AID PROJECT				
CONTRACT NO. 76311				

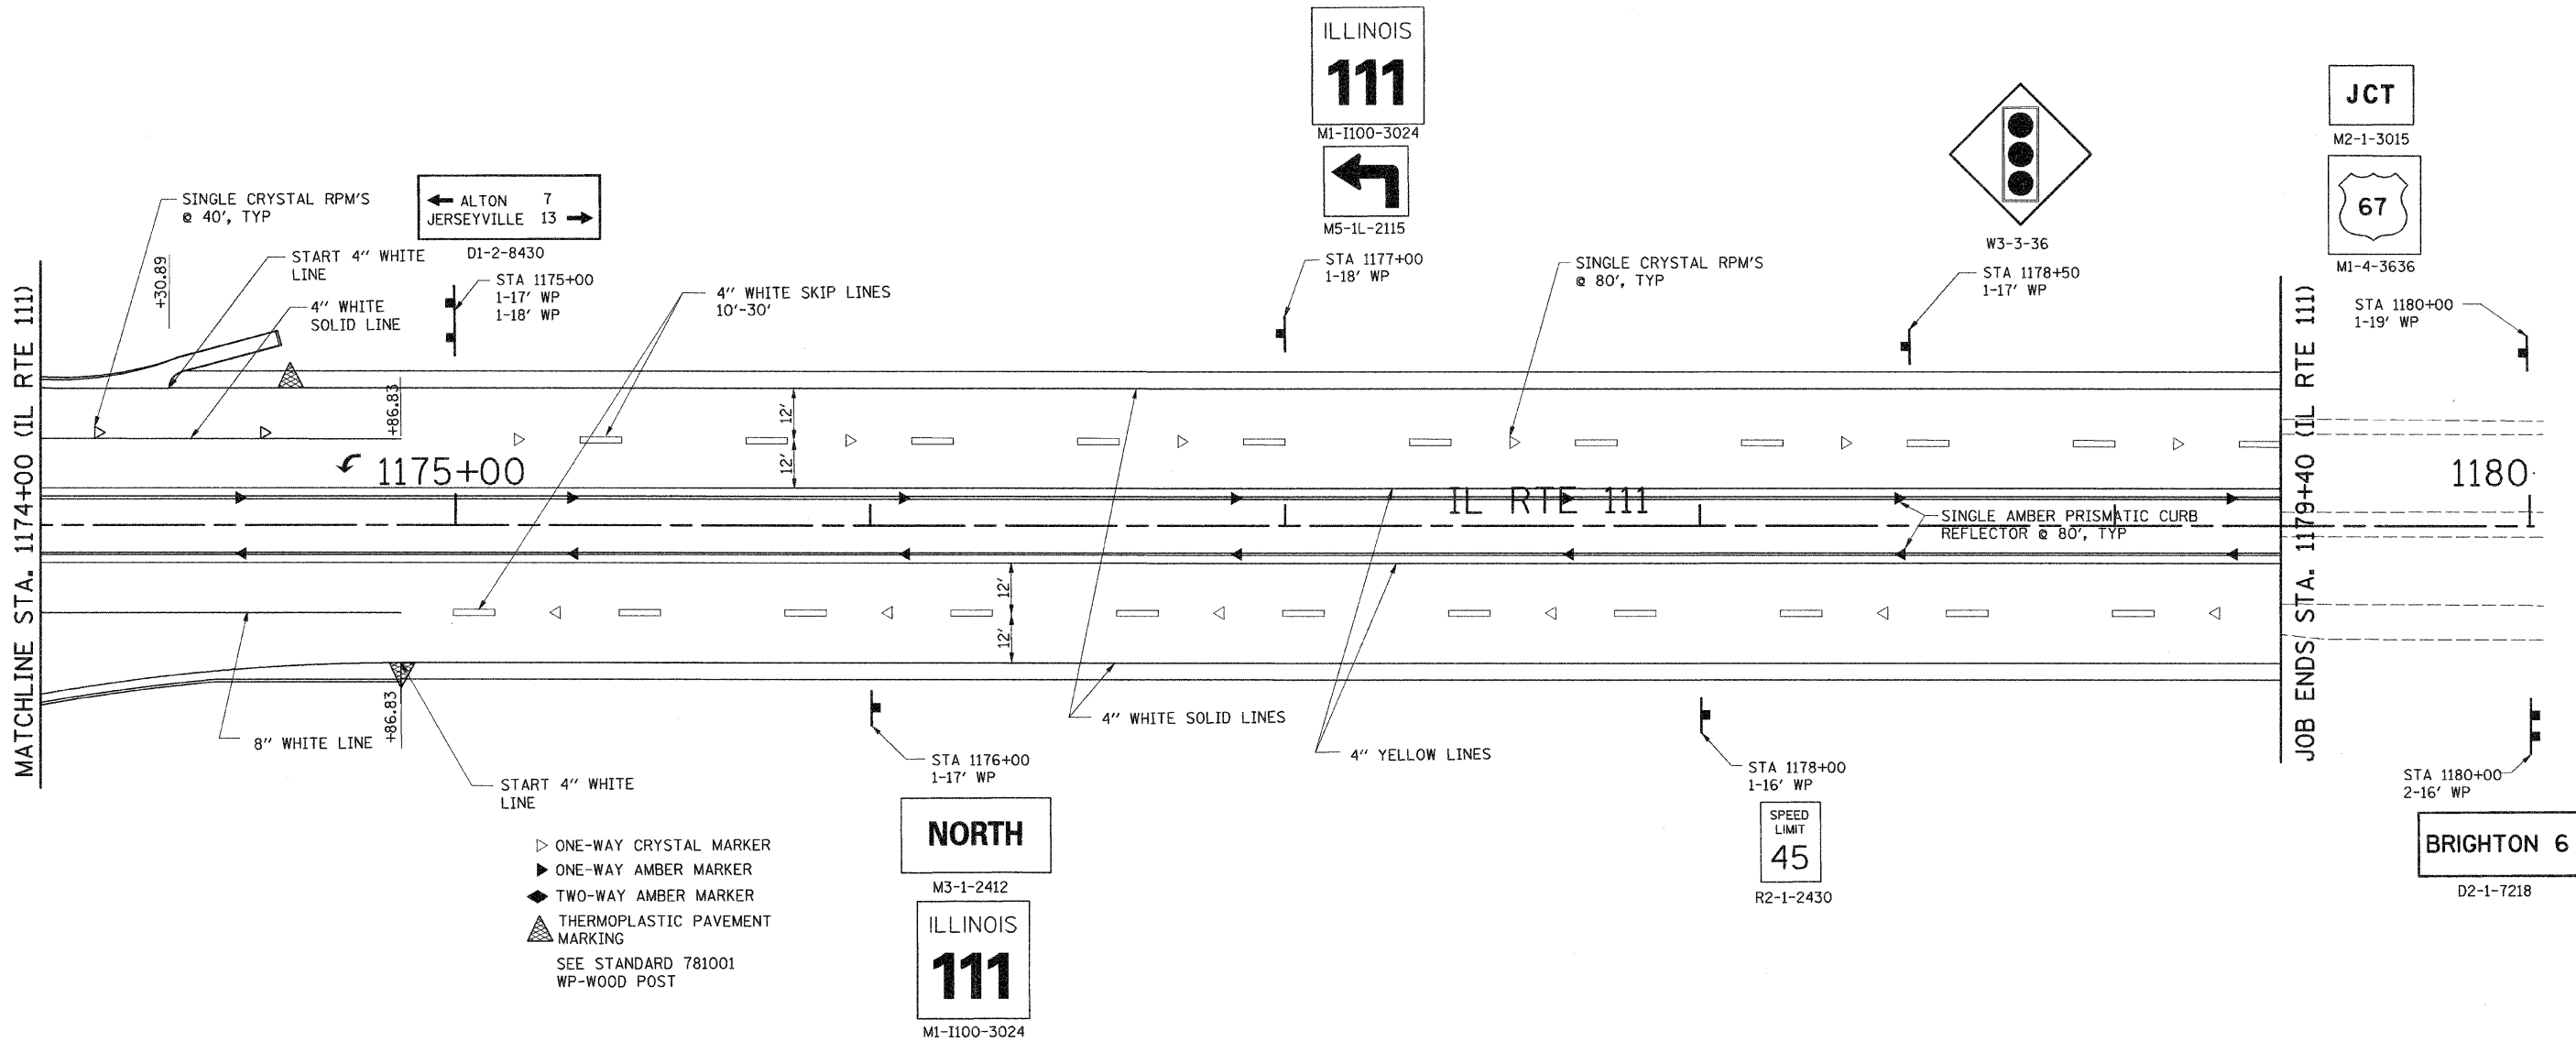

- ▷ ONE-WAY CRYSTAL MARKER
- ▶ ONE-WAY AMBER MARKER
- ◀ TWO-WAY AMBER MARKER
- ▲ THERMOPLASTIC PAVEMENT MARKING
- SEE STANDARD 781001 WP-WOOD POST

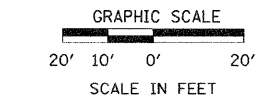

REVISIONS	
NAME	DATE

ILLINOIS DEPARTMENT OF TRANSPORTATION
SIGNING AND PAVEMENT MARKINGS PLANS
 SCALE: VERT. _____
 HORIZ. _____
 DATE: 09-04-09
 DRAWN BY: U.J.J.
 CHECKED BY: J.J.C.