



F.A.P. RTE.	SECTION	COUNTY	TOTAL SHEETS	SHEET NO.
310	60-16	MADISON	662	165
STA. 177+00		TO STA. 57+00		
FED. ROAD DIST. NO. 8		ILLINOIS		FED. AID PROJECT
CONTRACT NO. 76311				

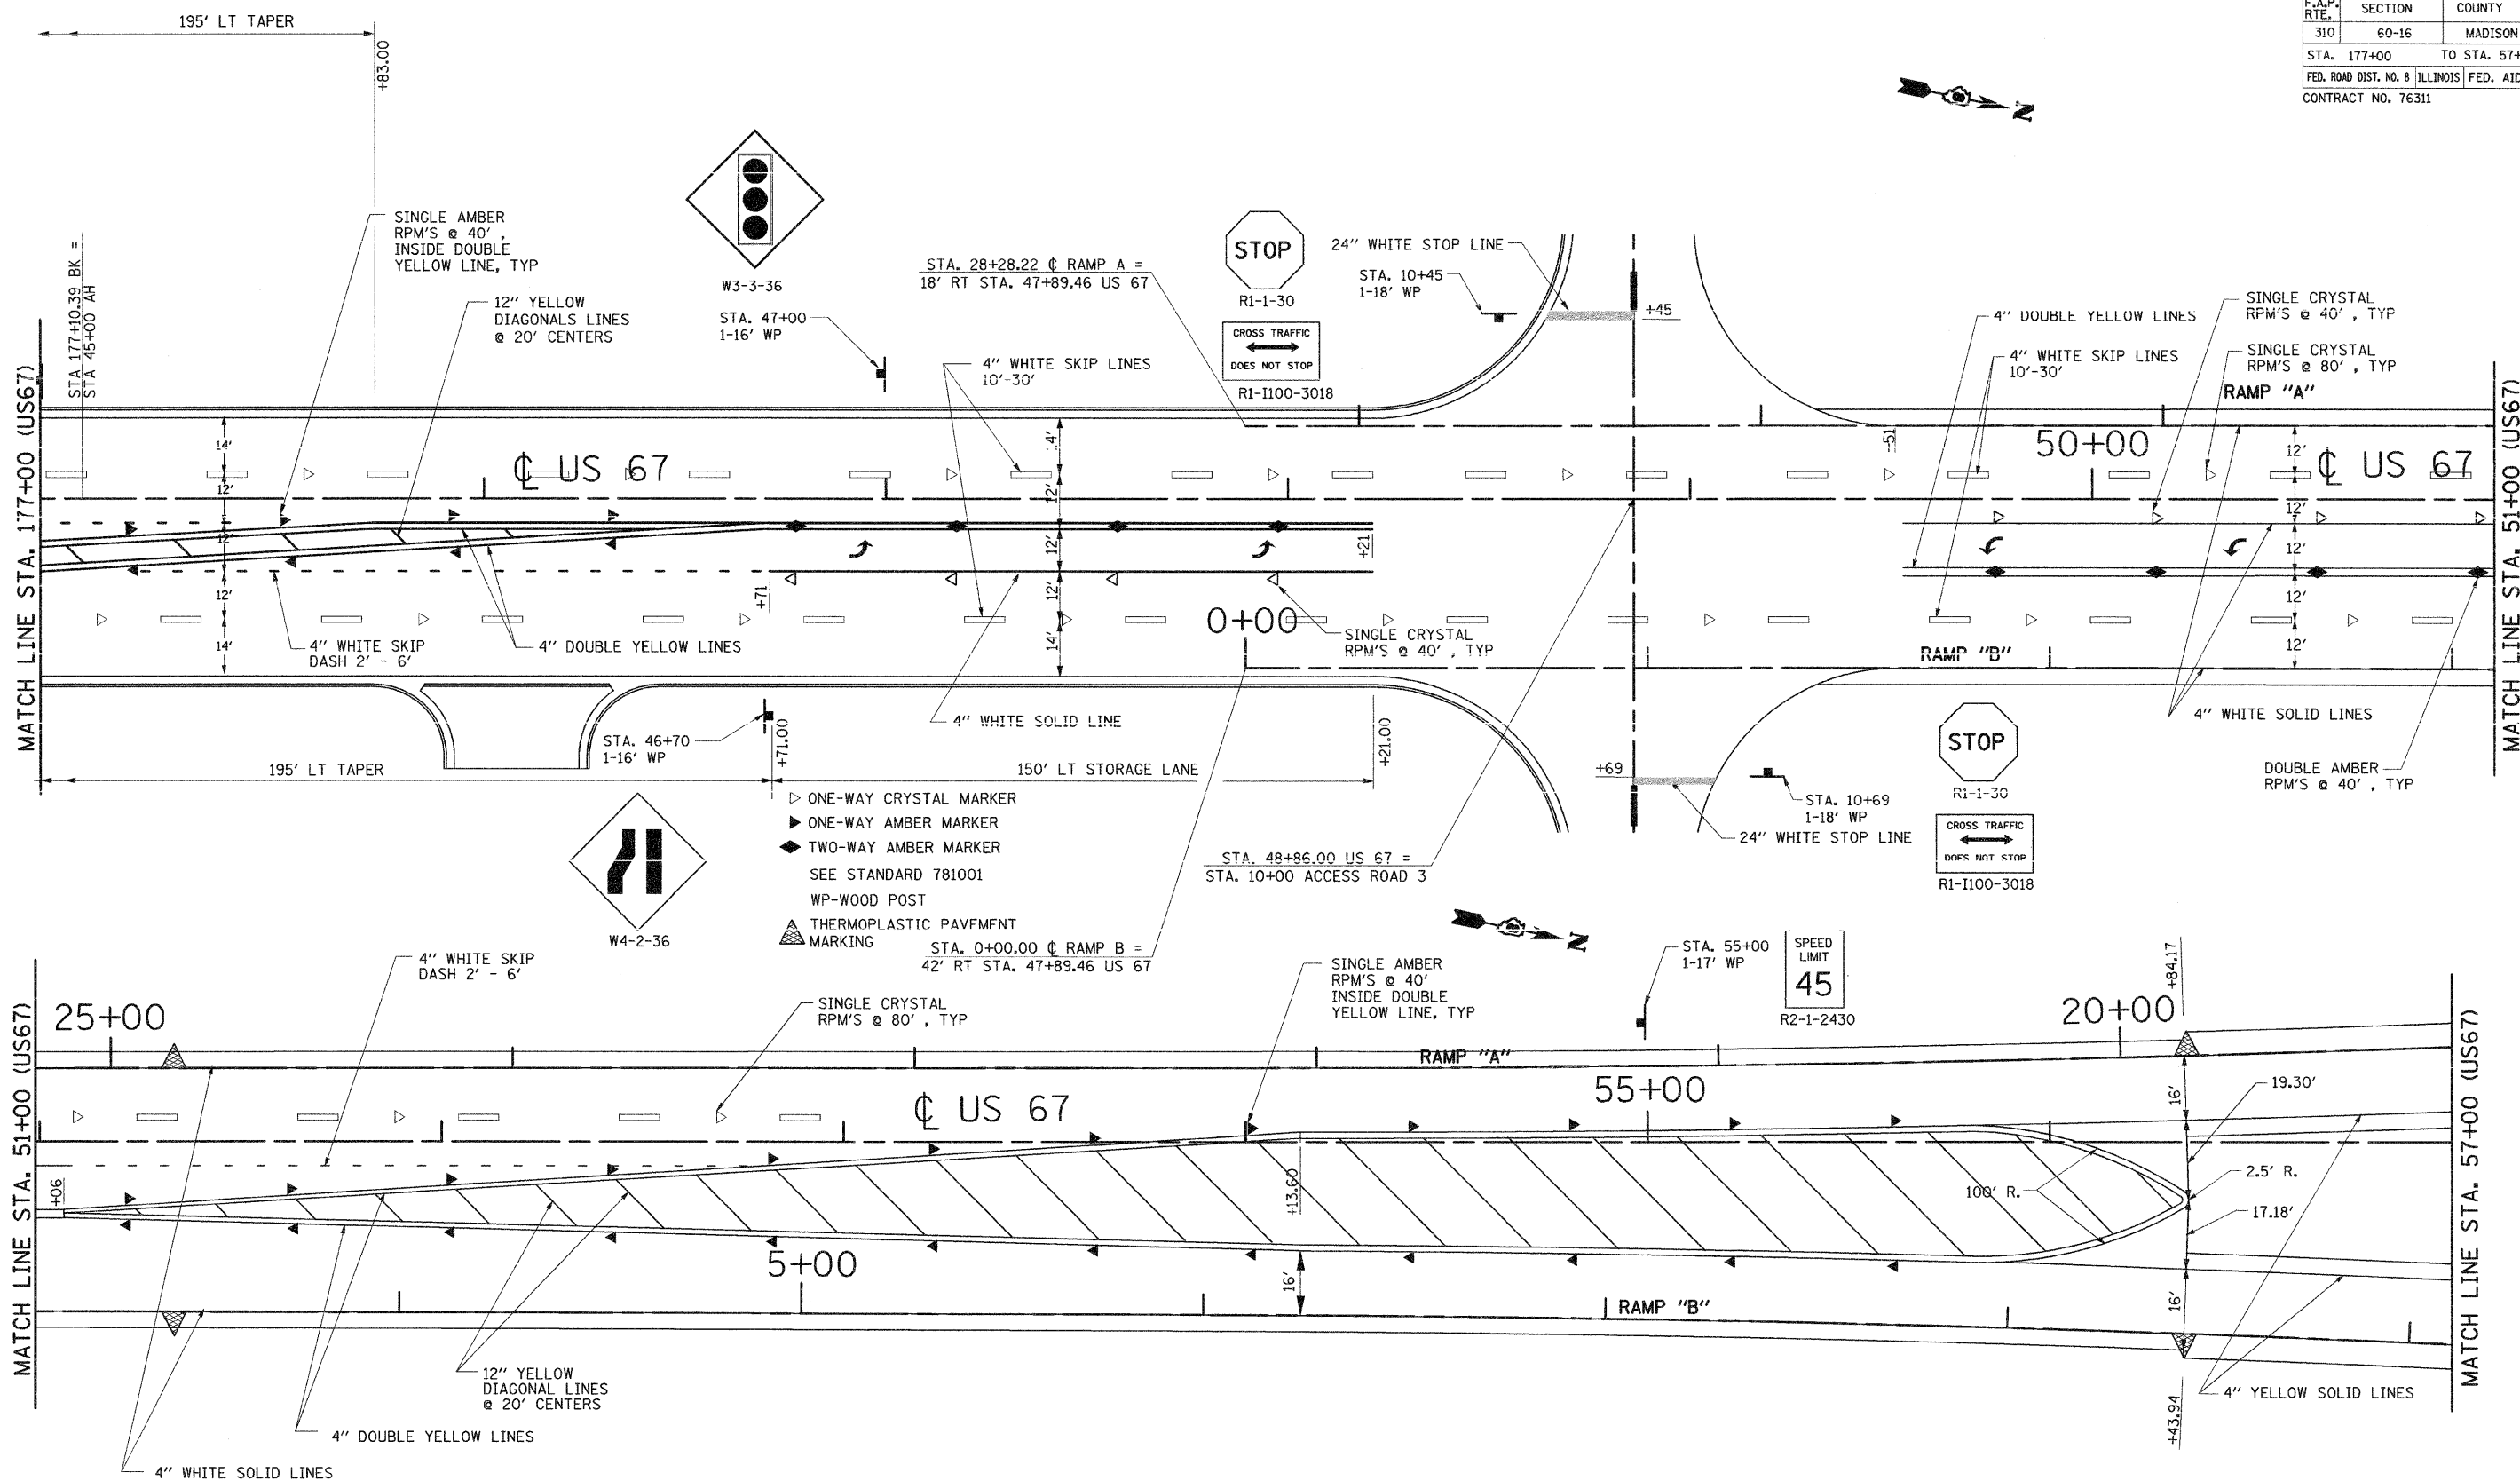

- ▷ ONE-WAY CRYSTAL MARKER
- ▷ ONE-WAY AMBER MARKER
- ◆ TWO-WAY AMBER MARKER
- SEE STANDARD 781001
- WP-WOOD POST
- ▲ THERMOPLASTIC PAVFMENT MARKING

REVISIONS	
NAME	DATE

ILLINOIS DEPARTMENT OF TRANSPORTATION
SIGNING AND PAVEMENT MARKINGS PLANS
 SCALE: VERT. DRAWN BY: U.J.
 HORIZ. CHECKED BY: J.J.C.
 DATE: 09-04-09

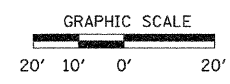

I:\1267-SPR\000001\SPR4.dgn 09/04/2009 10:26:04 AM