


F.A.P. RTE.	SECTION	COUNTY	TOTAL SHEETS	SHEET NO.
310	60-16	MADISON	662	176
STA. 10+00		TO STA. 24+00		
FED. ROAD DIST. NO. 8		ILLINOIS FED. AID PROJECT		
CONTRACT NO. 76311				

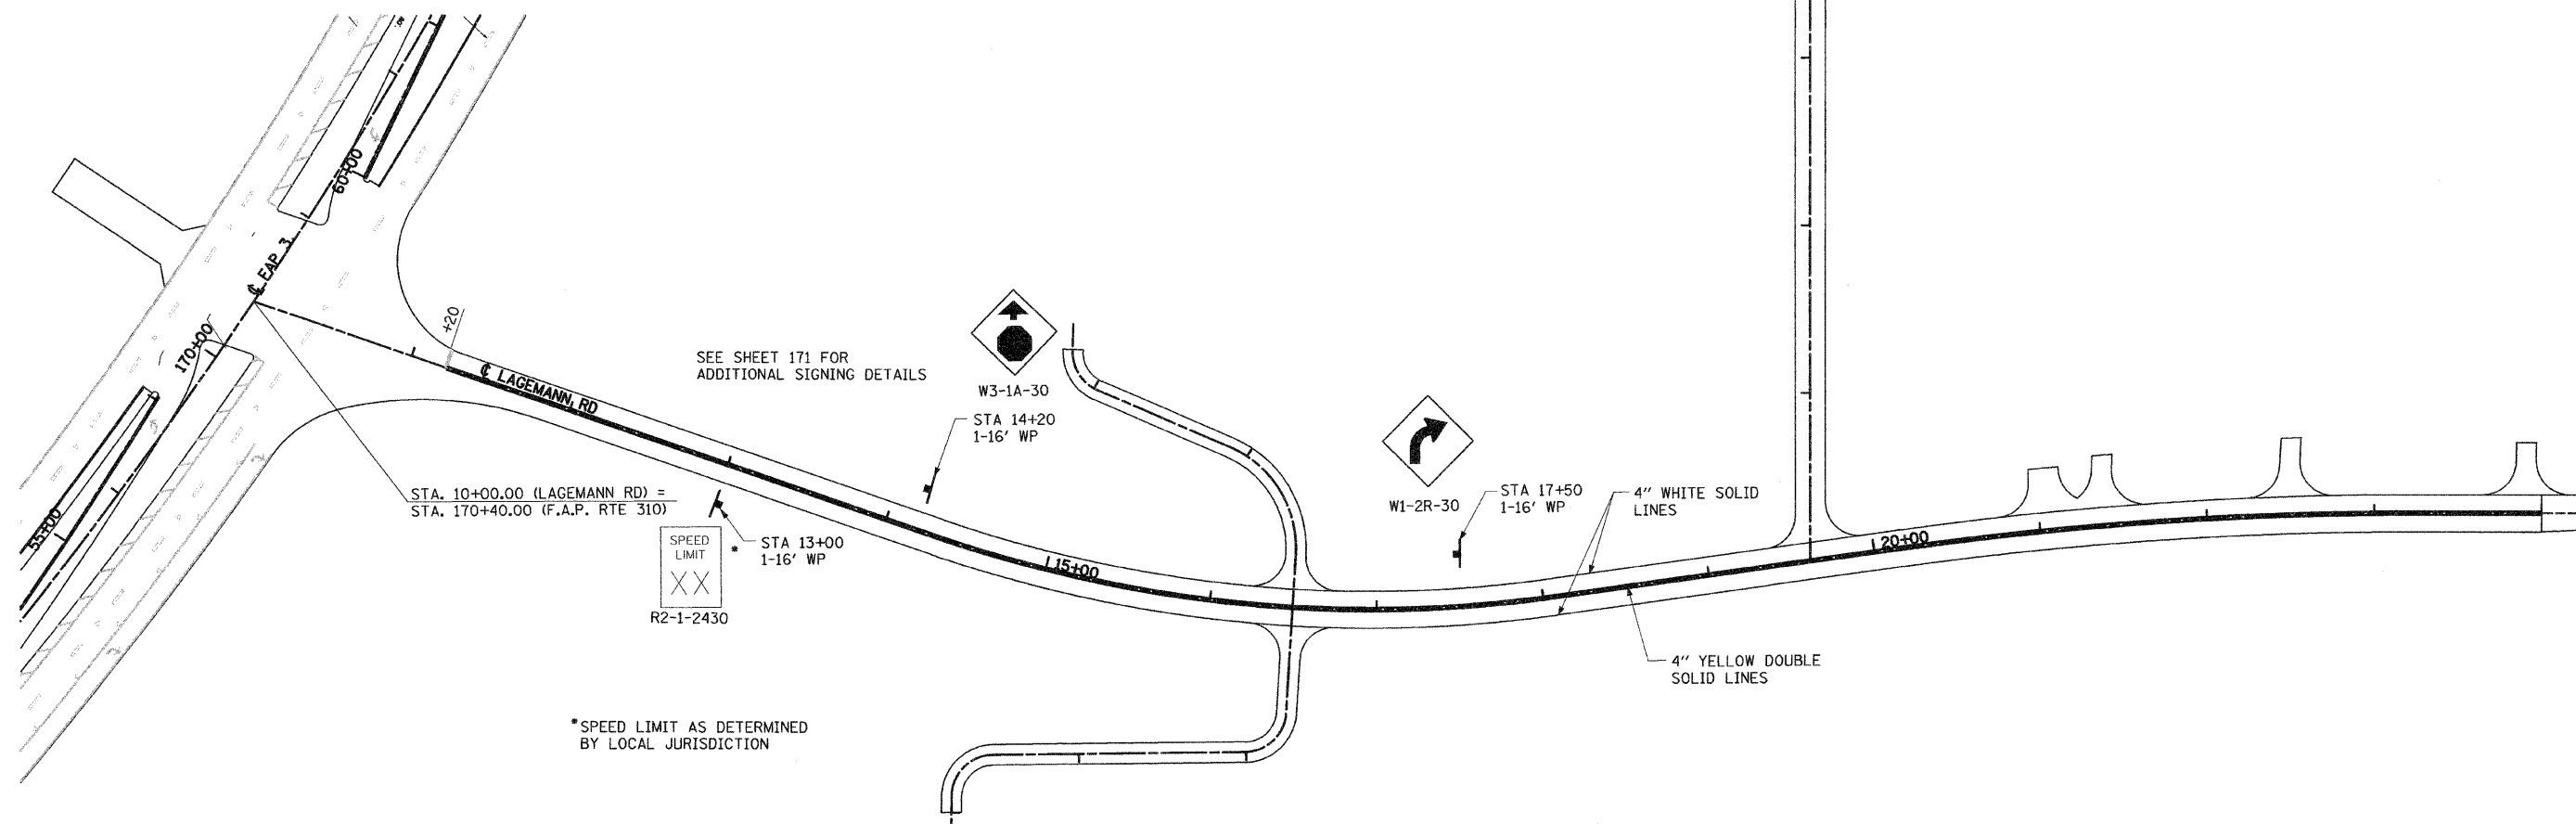

*SPEED LIMIT AS DETERMINED BY LOCAL JURISDICTION

REVISIONS	
NAME	DATE

ILLINOIS DEPARTMENT OF TRANSPORTATION

SIGNING AND PAVEMENT MARKING PLANS

SCALE: VERT.
HORIZ.
DATE: 09-04-09

DRAWN BY: U.J.
CHECKED BY: J.J.C.

