

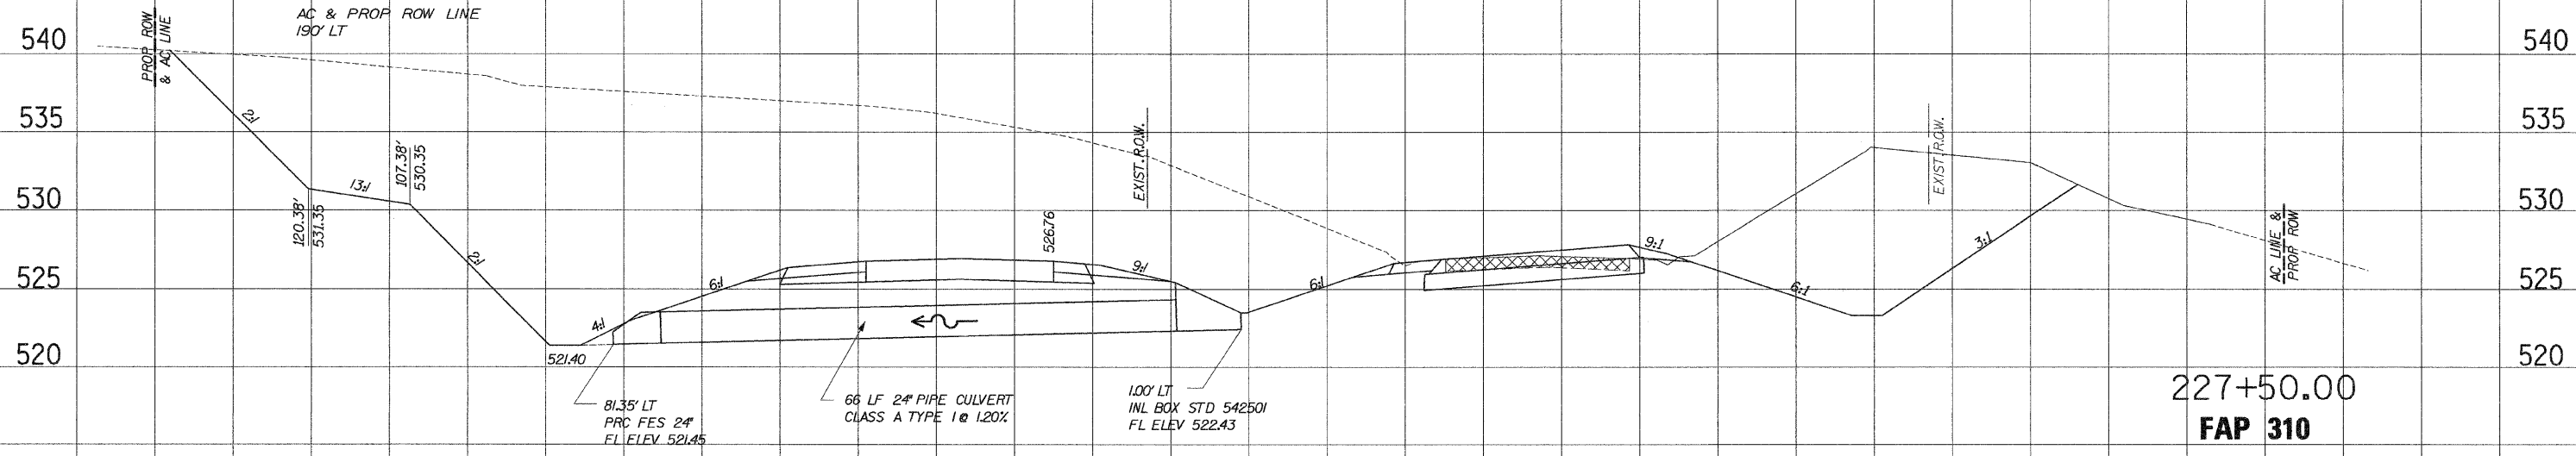


F. A. RILEY	SECTION	COUNTY	TOTAL SHEETS	SHEET NO.
310	60-16	MADISON	662	196
STA.		TO STA.		
FED. ROAD DIST. NO.		ELLIMES	FED. AID PROJECT	
CONTRACT NO. 76311				

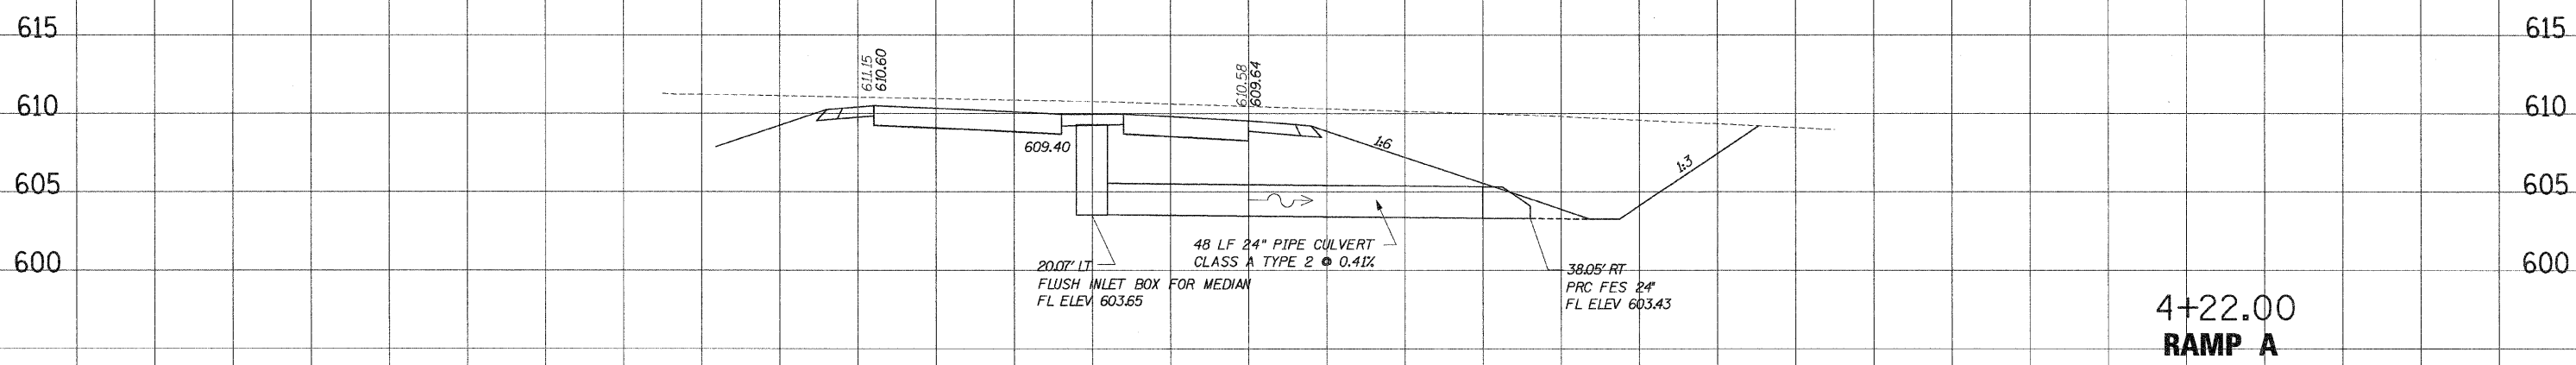

PIPE CULVERTS

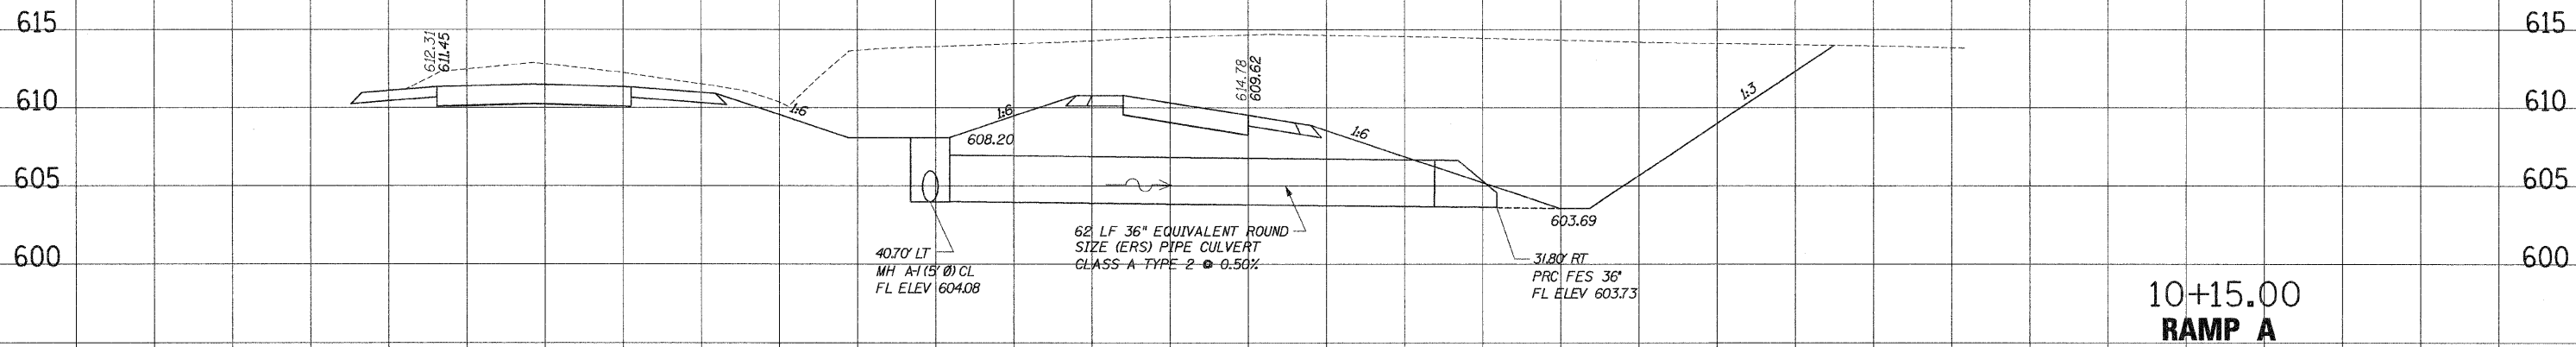

DATE: _____
DRAWN BY: _____
CHECKED BY: _____
NO. _____

DATE: _____
DRAWN BY: _____
CHECKED BY: _____
NO. _____