



F. A. RITE	SECTION	COUNTY	TOTAL SHEETS	SHEET NO
310	60-16	MADISON	662	223
STA.		TO STA.		
FED. ROAD DIST. NO. 3		ILLINOIS	FED. AID PROJECT	
CONTRACT NO. 76311				

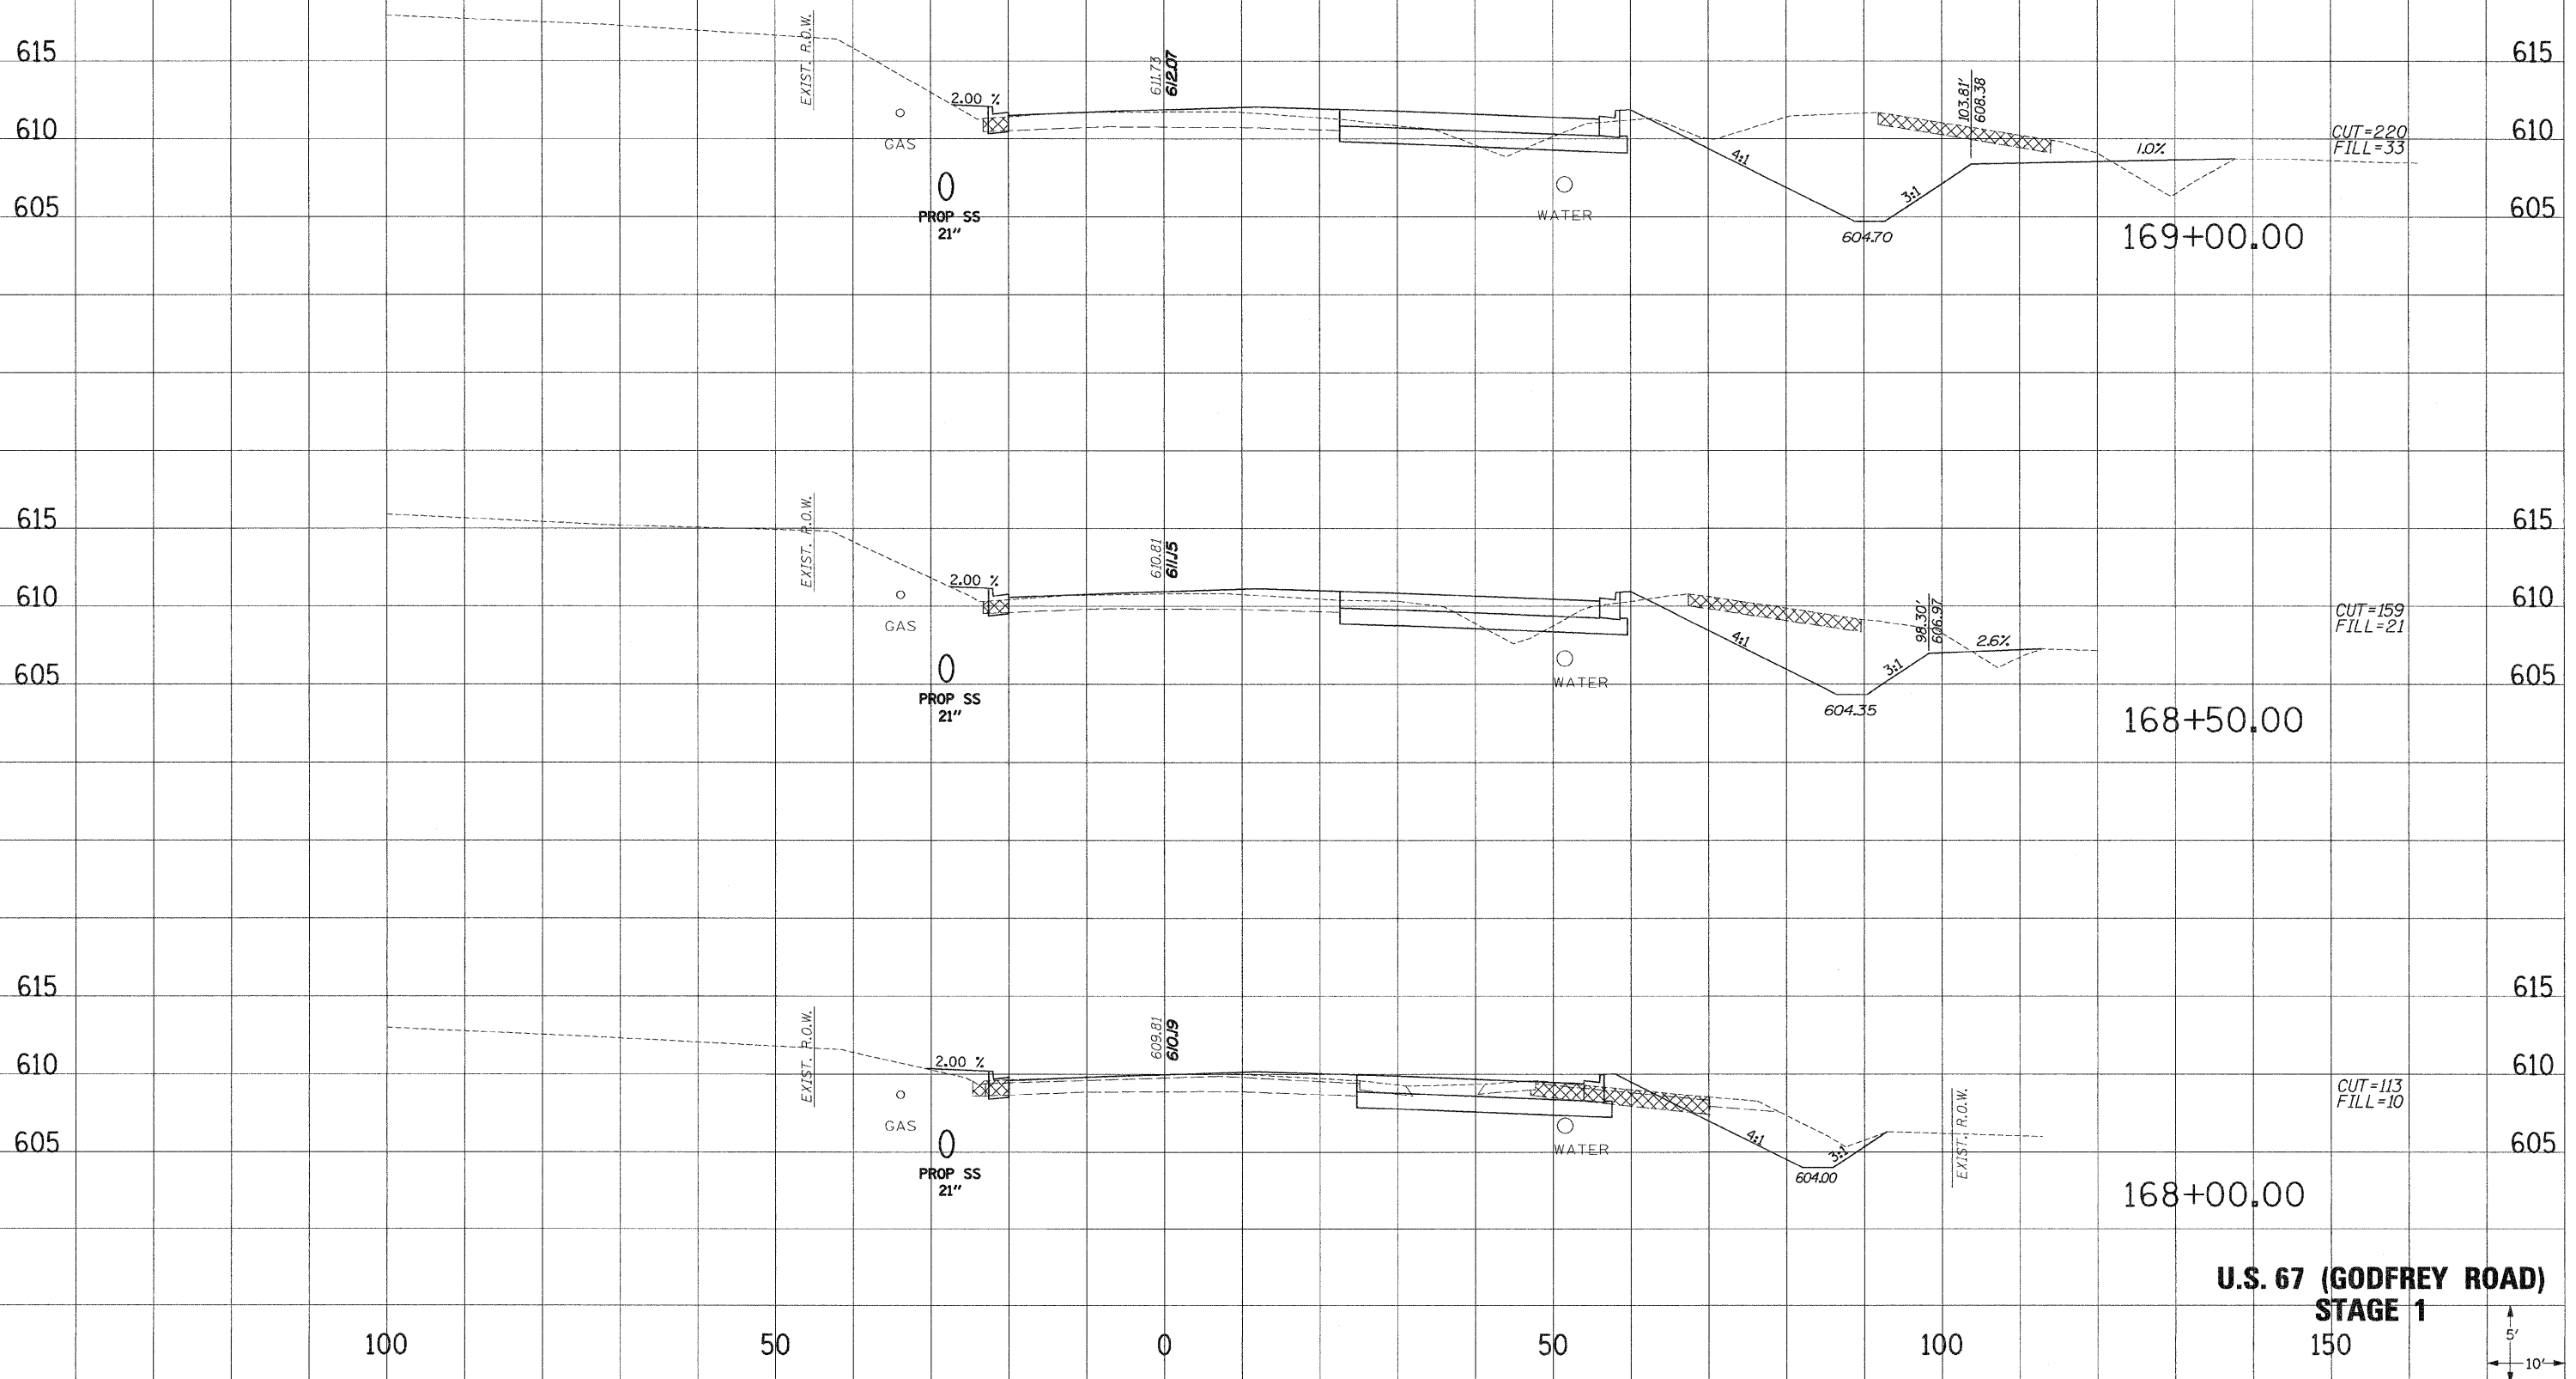

**U.S. 67 (GODFREY ROAD)  
STAGE 1**

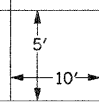

SURVEY PLOTTED  
 NOTE BOOK NO. \_\_\_\_\_  
 AREAS CHECKED \_\_\_\_\_

SURVEY PLOTTED  
 NOTE BOOK NO. \_\_\_\_\_  
 AREAS CHECKED \_\_\_\_\_