


F. A. RTE.	SECTION	COUNTY	TOTAL SHEETS	SHEET NO.
310	60-16	MADISON	662	224
STA.		TO STA.		
FED. ROAD DIST. NO.		ELLINGS	FED. AID PROJECT	
CONTRACT NO. 76311				

EARTHWORK SHEAR LINE
160.0' RT (SEE STA 173+50
IL RTE IID)

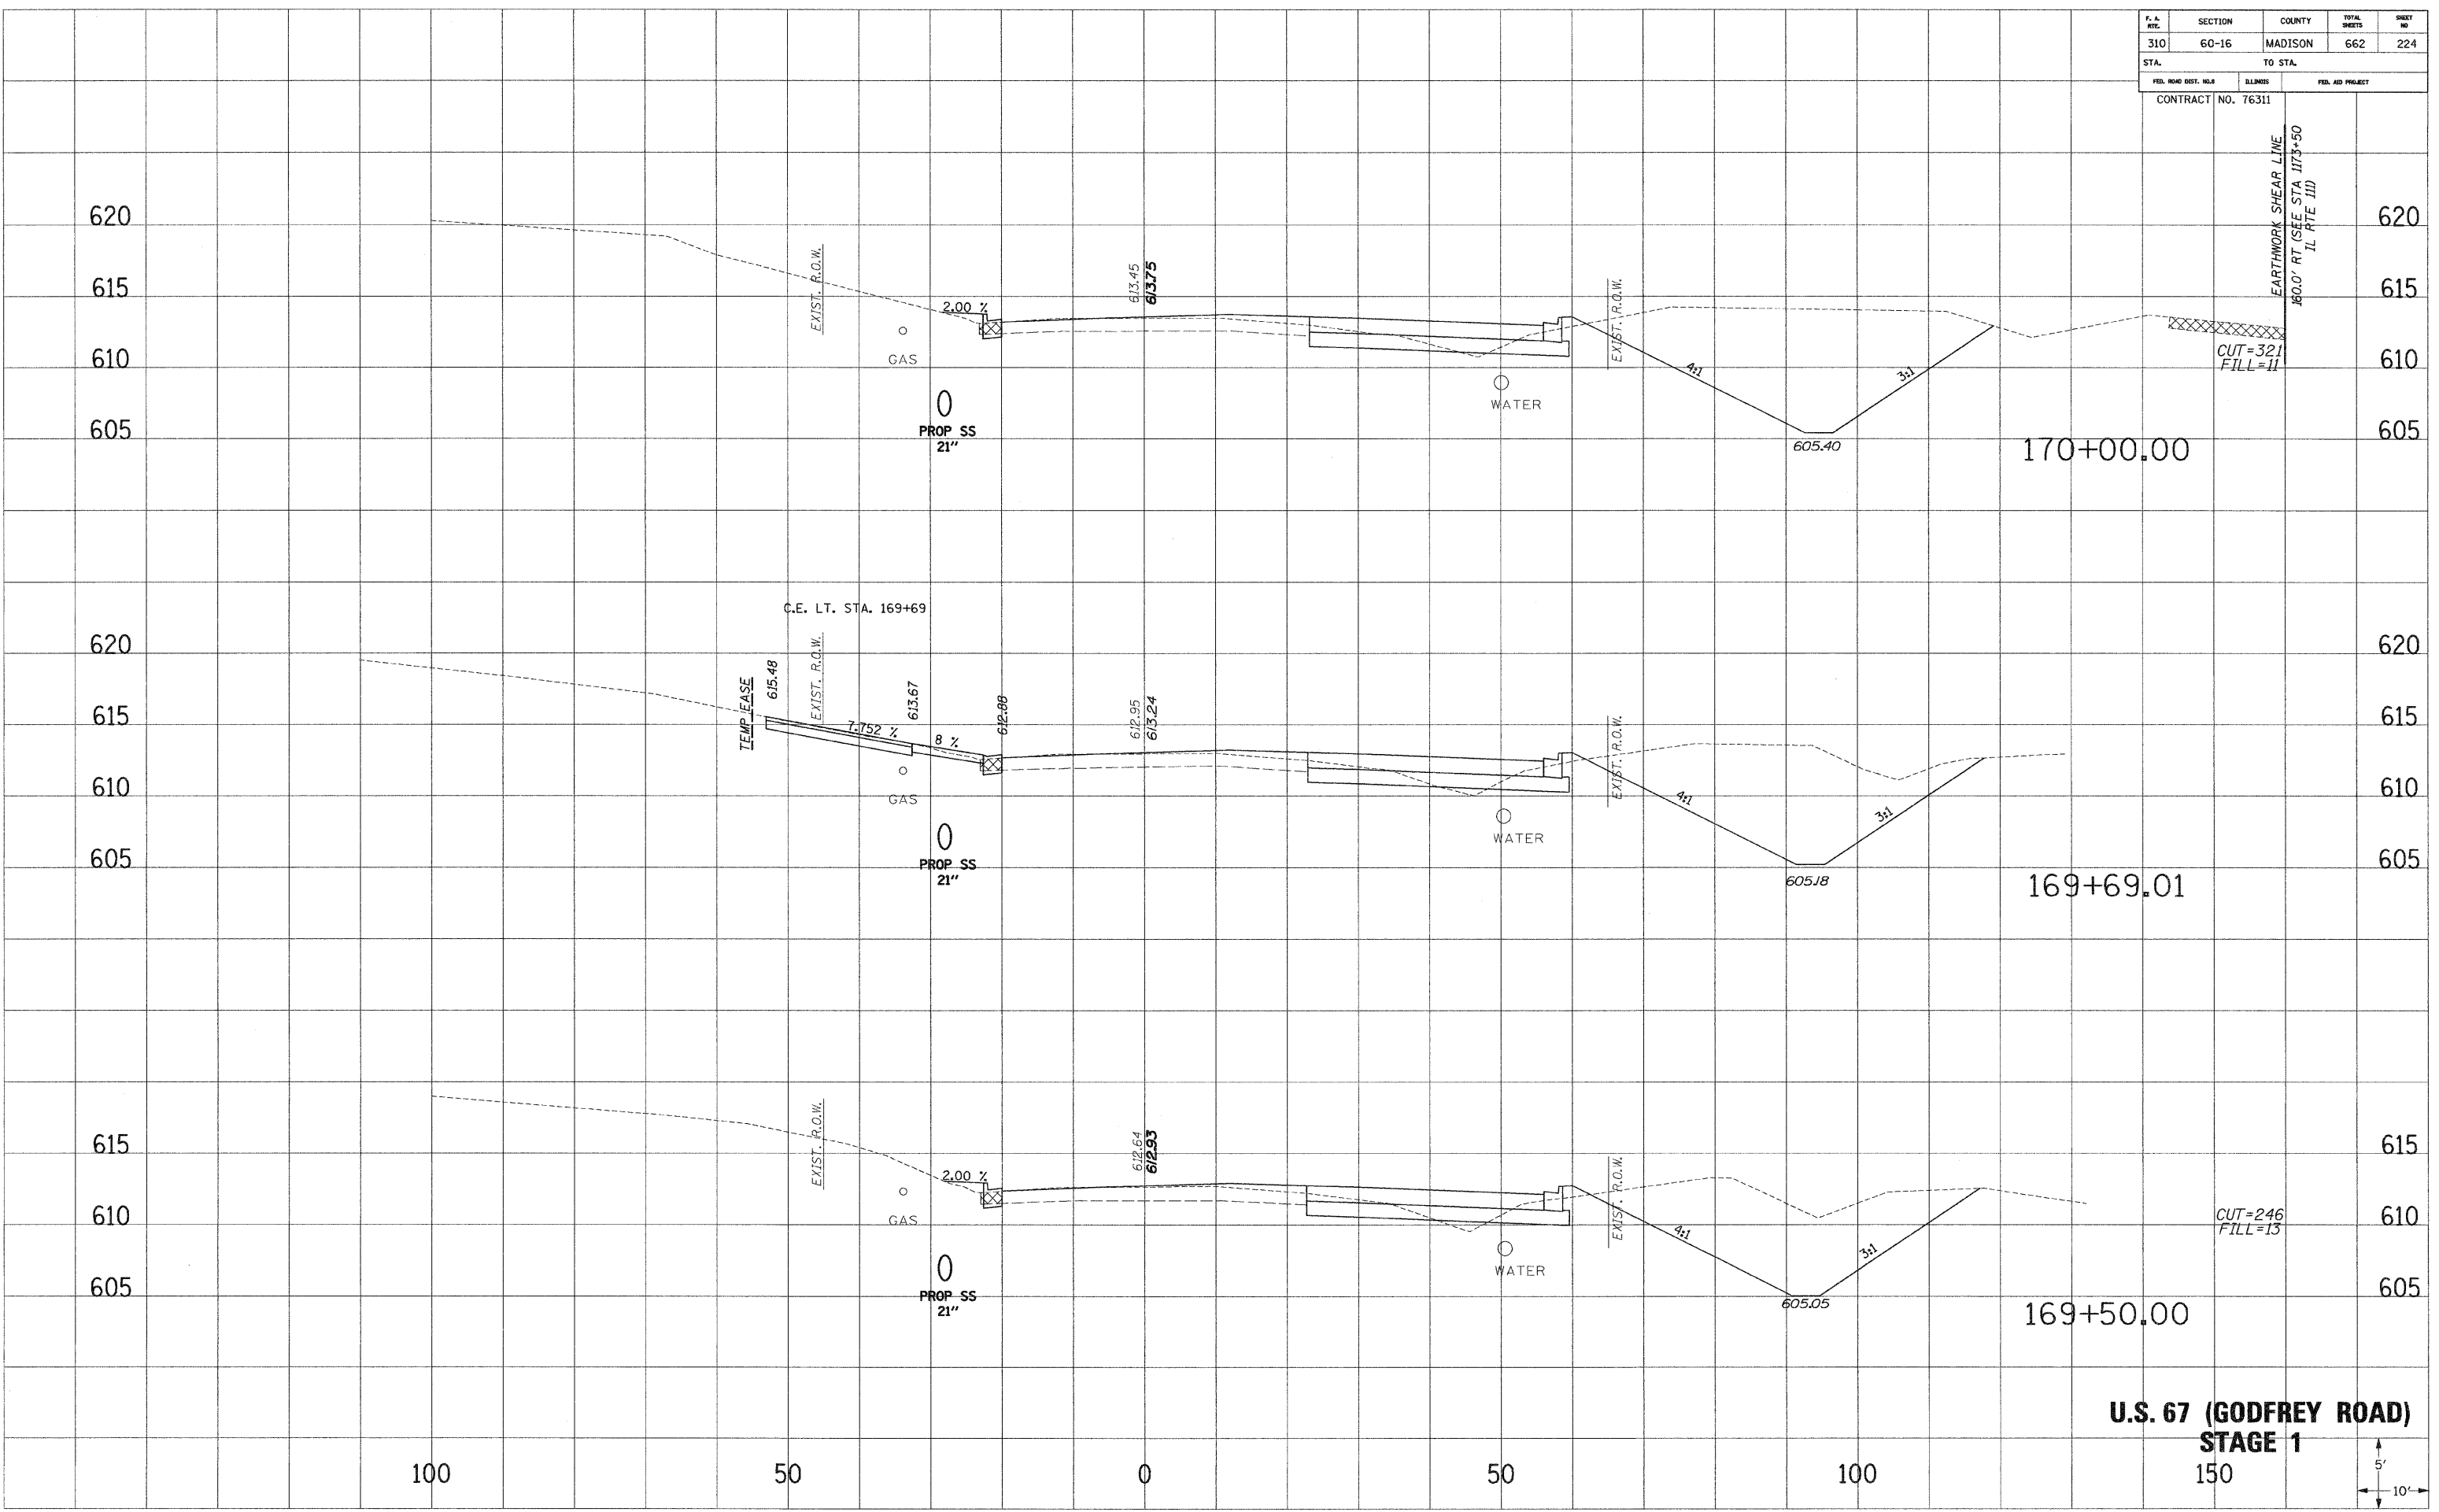

**U.S. 67 (GODFREY ROAD)
STAGE 1**



SURVEY PLOTTED
NOTE BOOK NO. _____
AREAS CHECKED _____

SURVEY PLOTTED
NOTE BOOK NO. _____
AREAS CHECKED _____