


F. A. RITE	SECTION	COUNTY	TOTAL SHEETS	SHEET NO.
310	60-16	MADISON	662	229
STA.		TO STA.		
FED. ROAD DIST. NO. 4		ILLINOIS	FED. AID PROJECT	
CONTRACT NO. 76311				

SURVEIL PLOTTED
 NOTE BOOK NO. _____
 AREAS CHECKED _____

SURVEIL PLOTTED
 NOTE BOOK NO. _____
 AREAS CHECKED _____

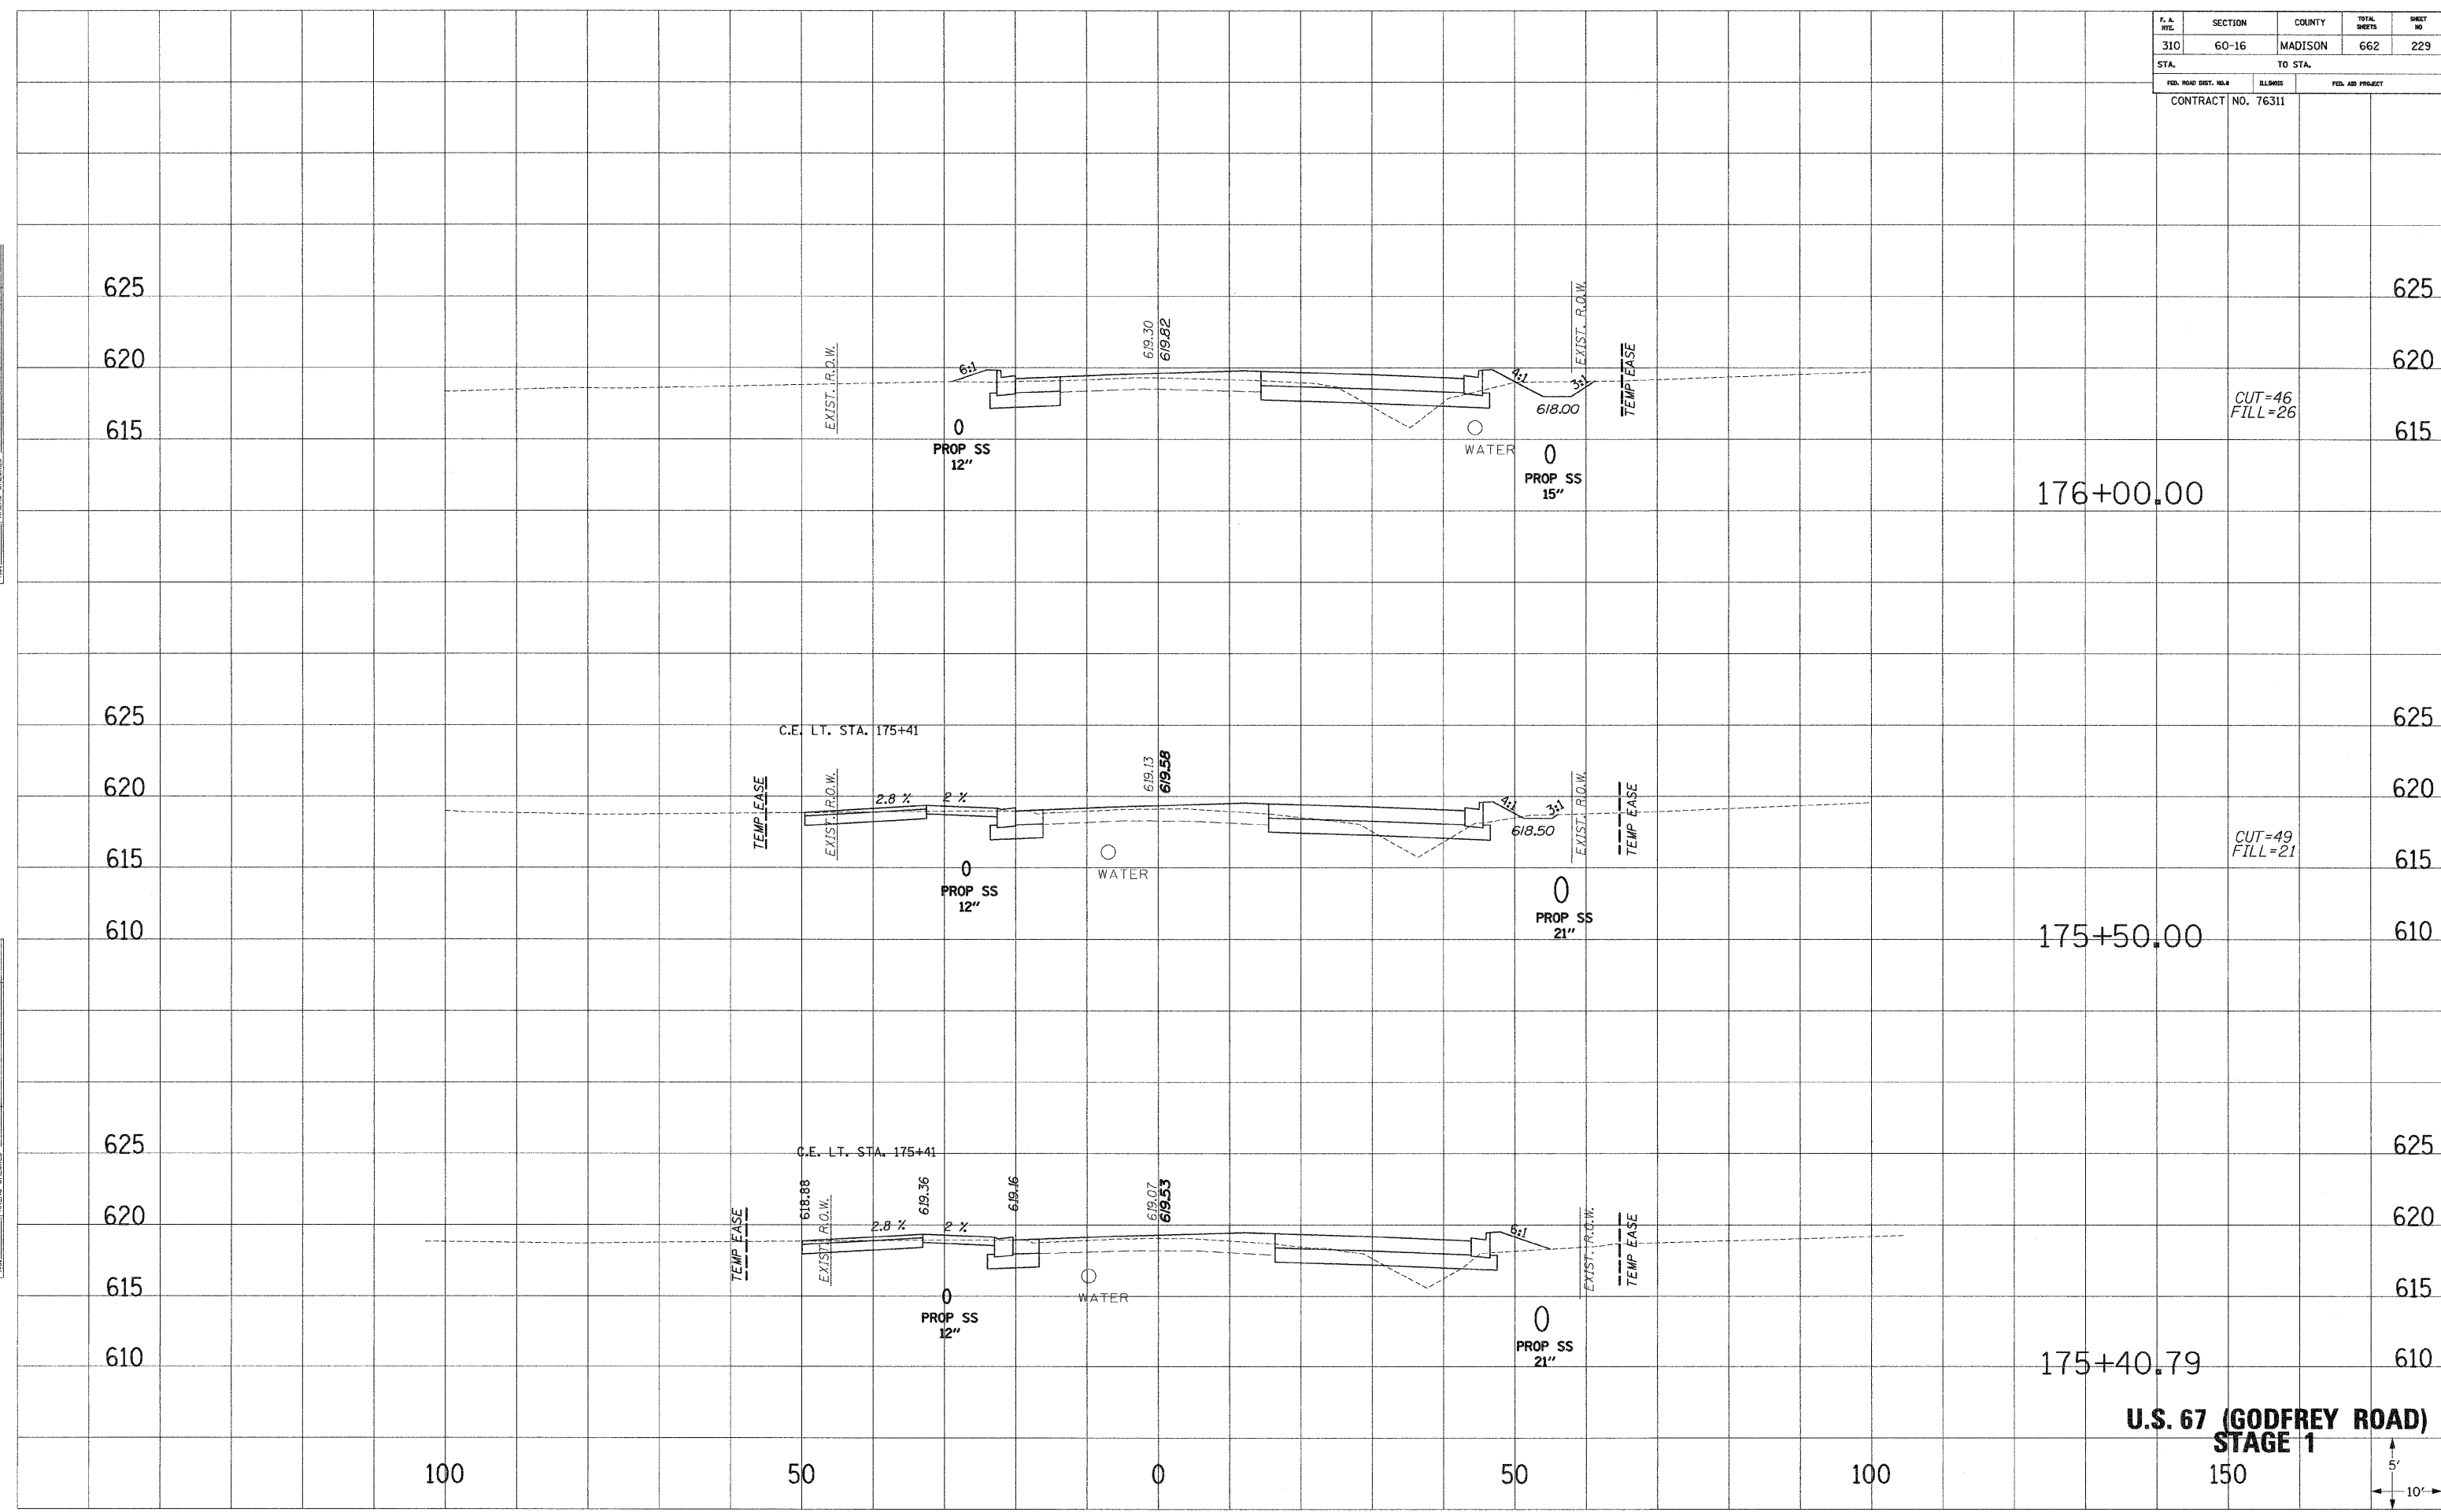

**U.S. 67 (GODFREY ROAD)
STAGE 1**

