


F. A. NO.	SECTION	COUNTY	TOTAL SHEETS	SHEET NO.
310	60-16	MADISON	662	231
STA.		TO STA.		
FED. ROAD DIST. NO. 3		ILLINOIS	FED. AID PROJECT	
CONTRACT NO. 76311				

SURVEIL PLOTTED
 NOTE BOOK NO. _____
 REVISIONS
 AREAS CHECKED

SURVEIL PLOTTED
 NOTE BOOK NO. _____
 REVISIONS
 AREAS CHECKED

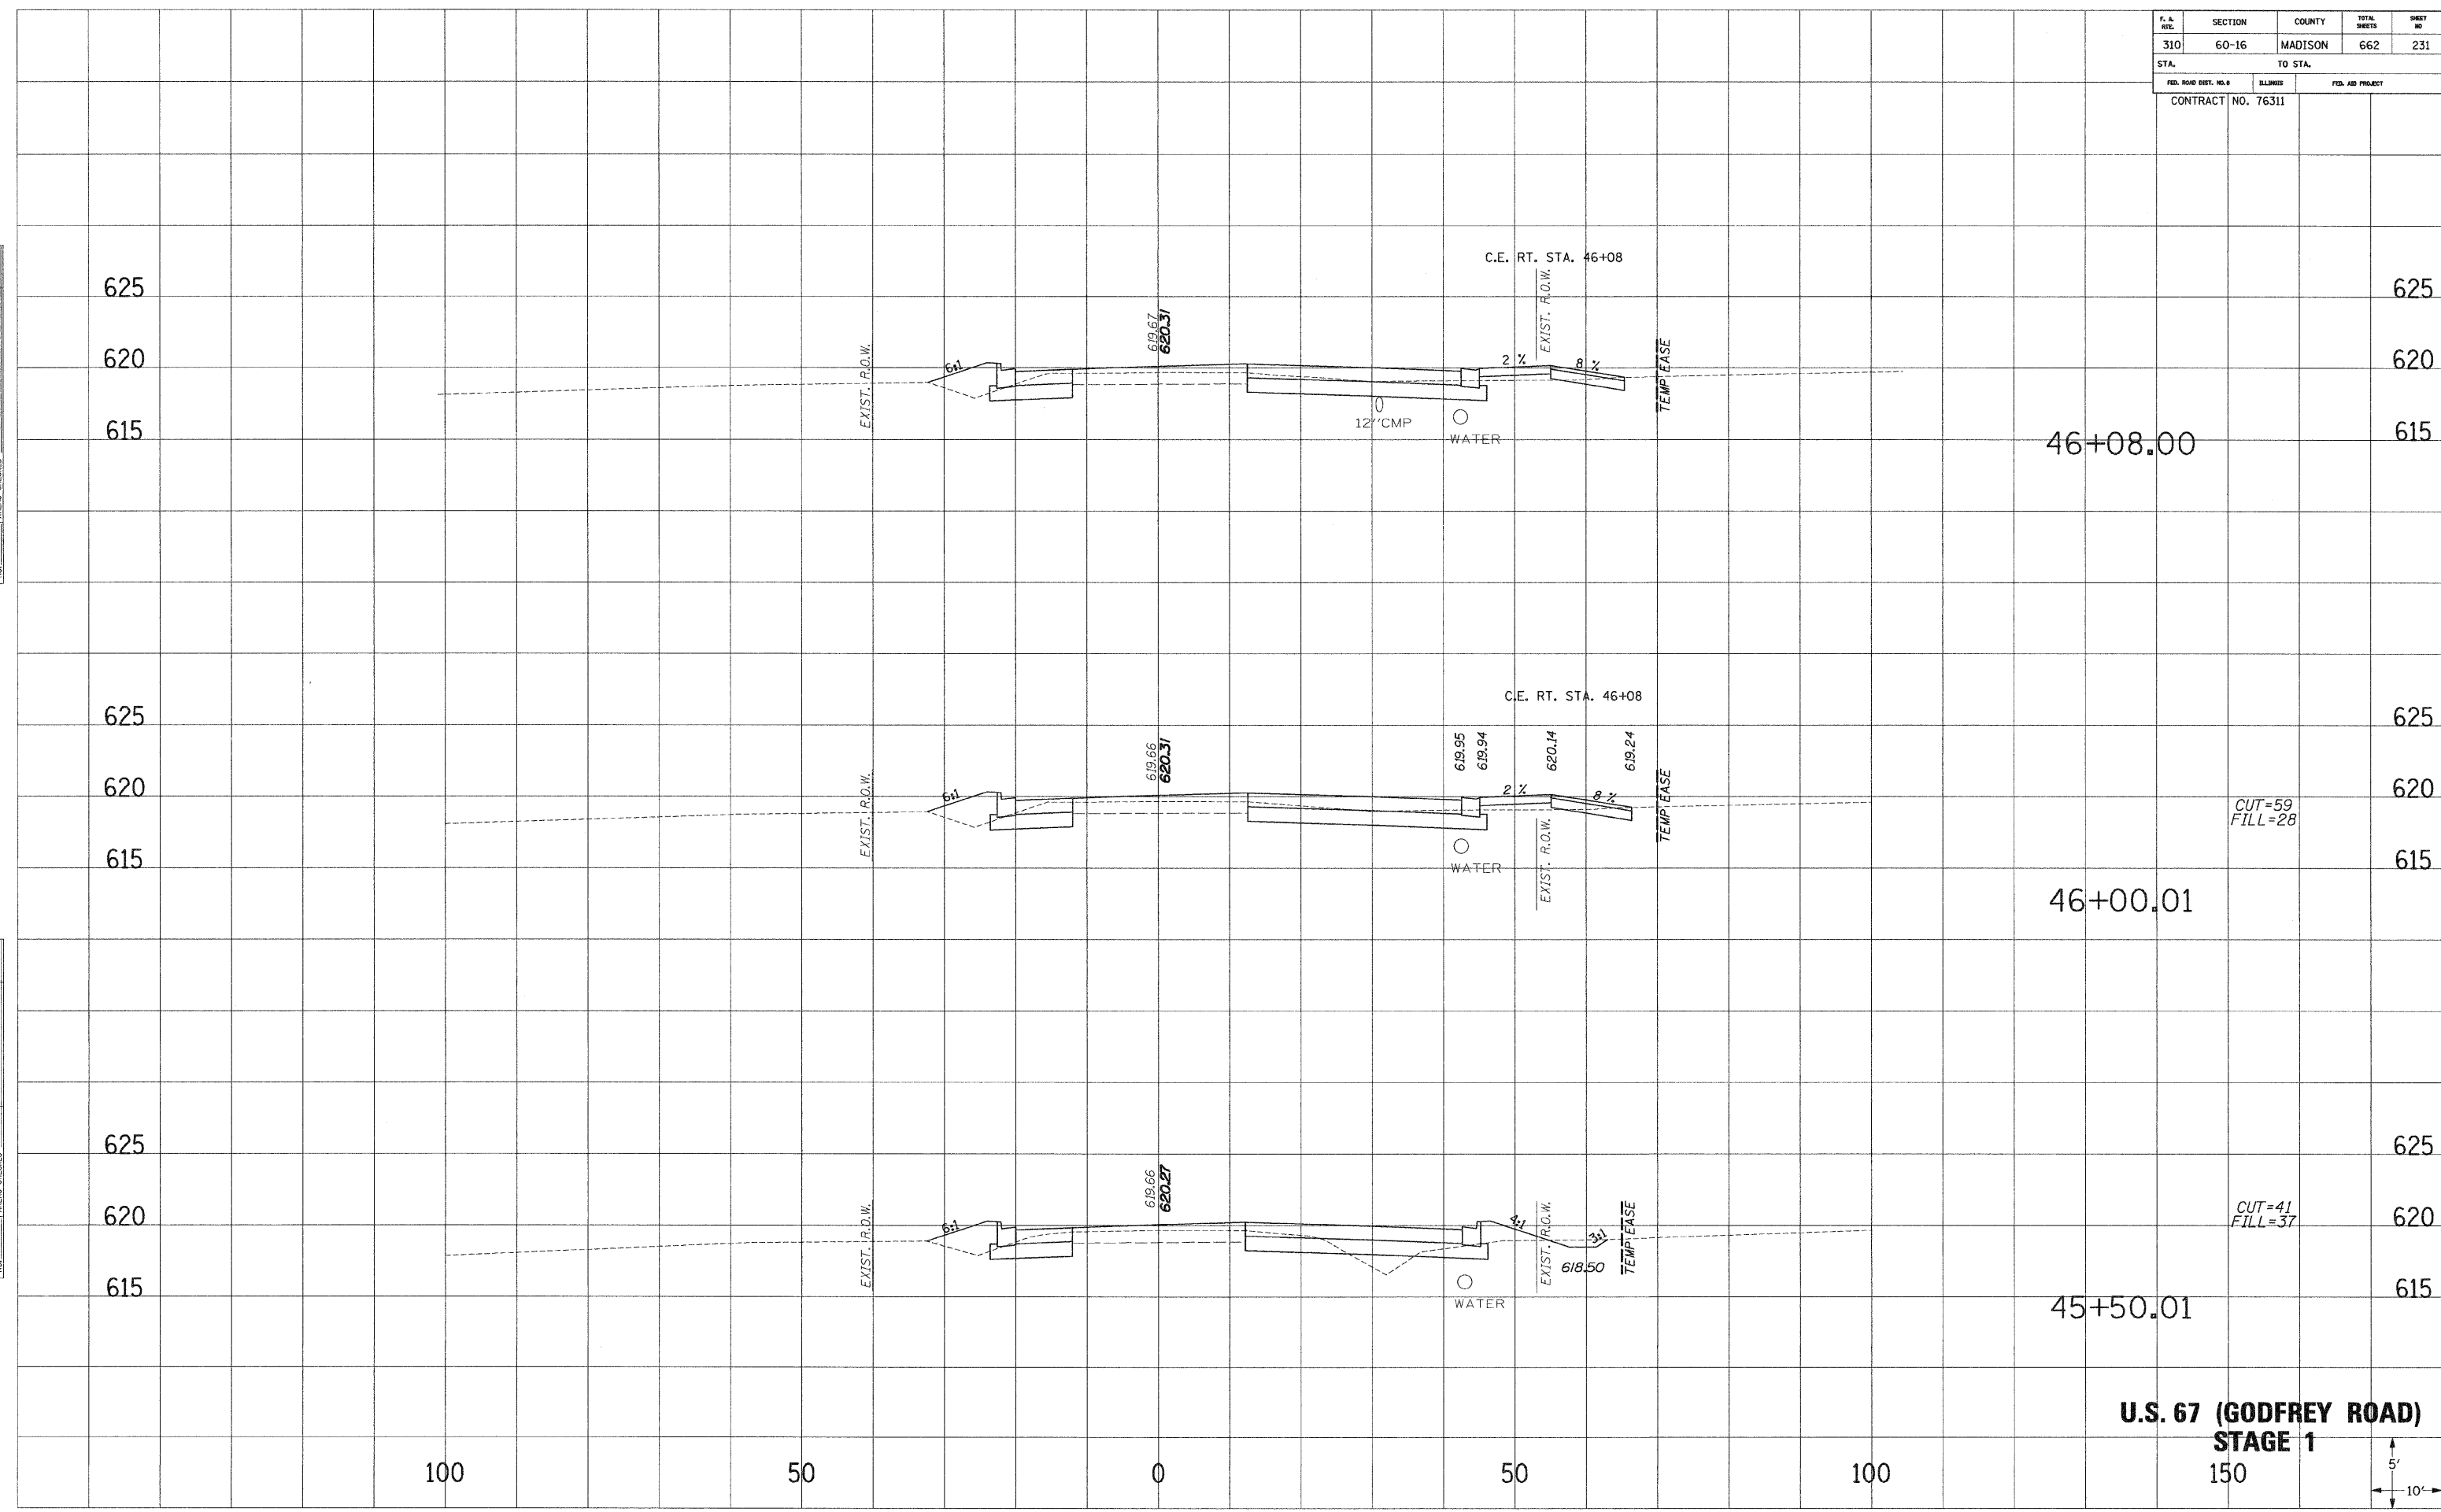

**U.S. 67 (GODFREY ROAD)
STAGE 1**

100

50

0

50

100

150



...:\roadway\stage267_stage1.dgn 9/2/2005 10:46:54 AM