


F. A. NO.	SECTION	COUNTY	TOTAL SHEETS	SHEET NO.
310	60-16	MADISON	662	238
STA.		TO STA.		
FED. ROAD DIST. NO. 3		ILLINOIS	FED. AID PROJECT	
CONTRACT NO. 76311				

END STAGE 1
CONSTRUCTION RAMP B
STA. 8+43.94
(STA. 56+33.49 U.S. 67)

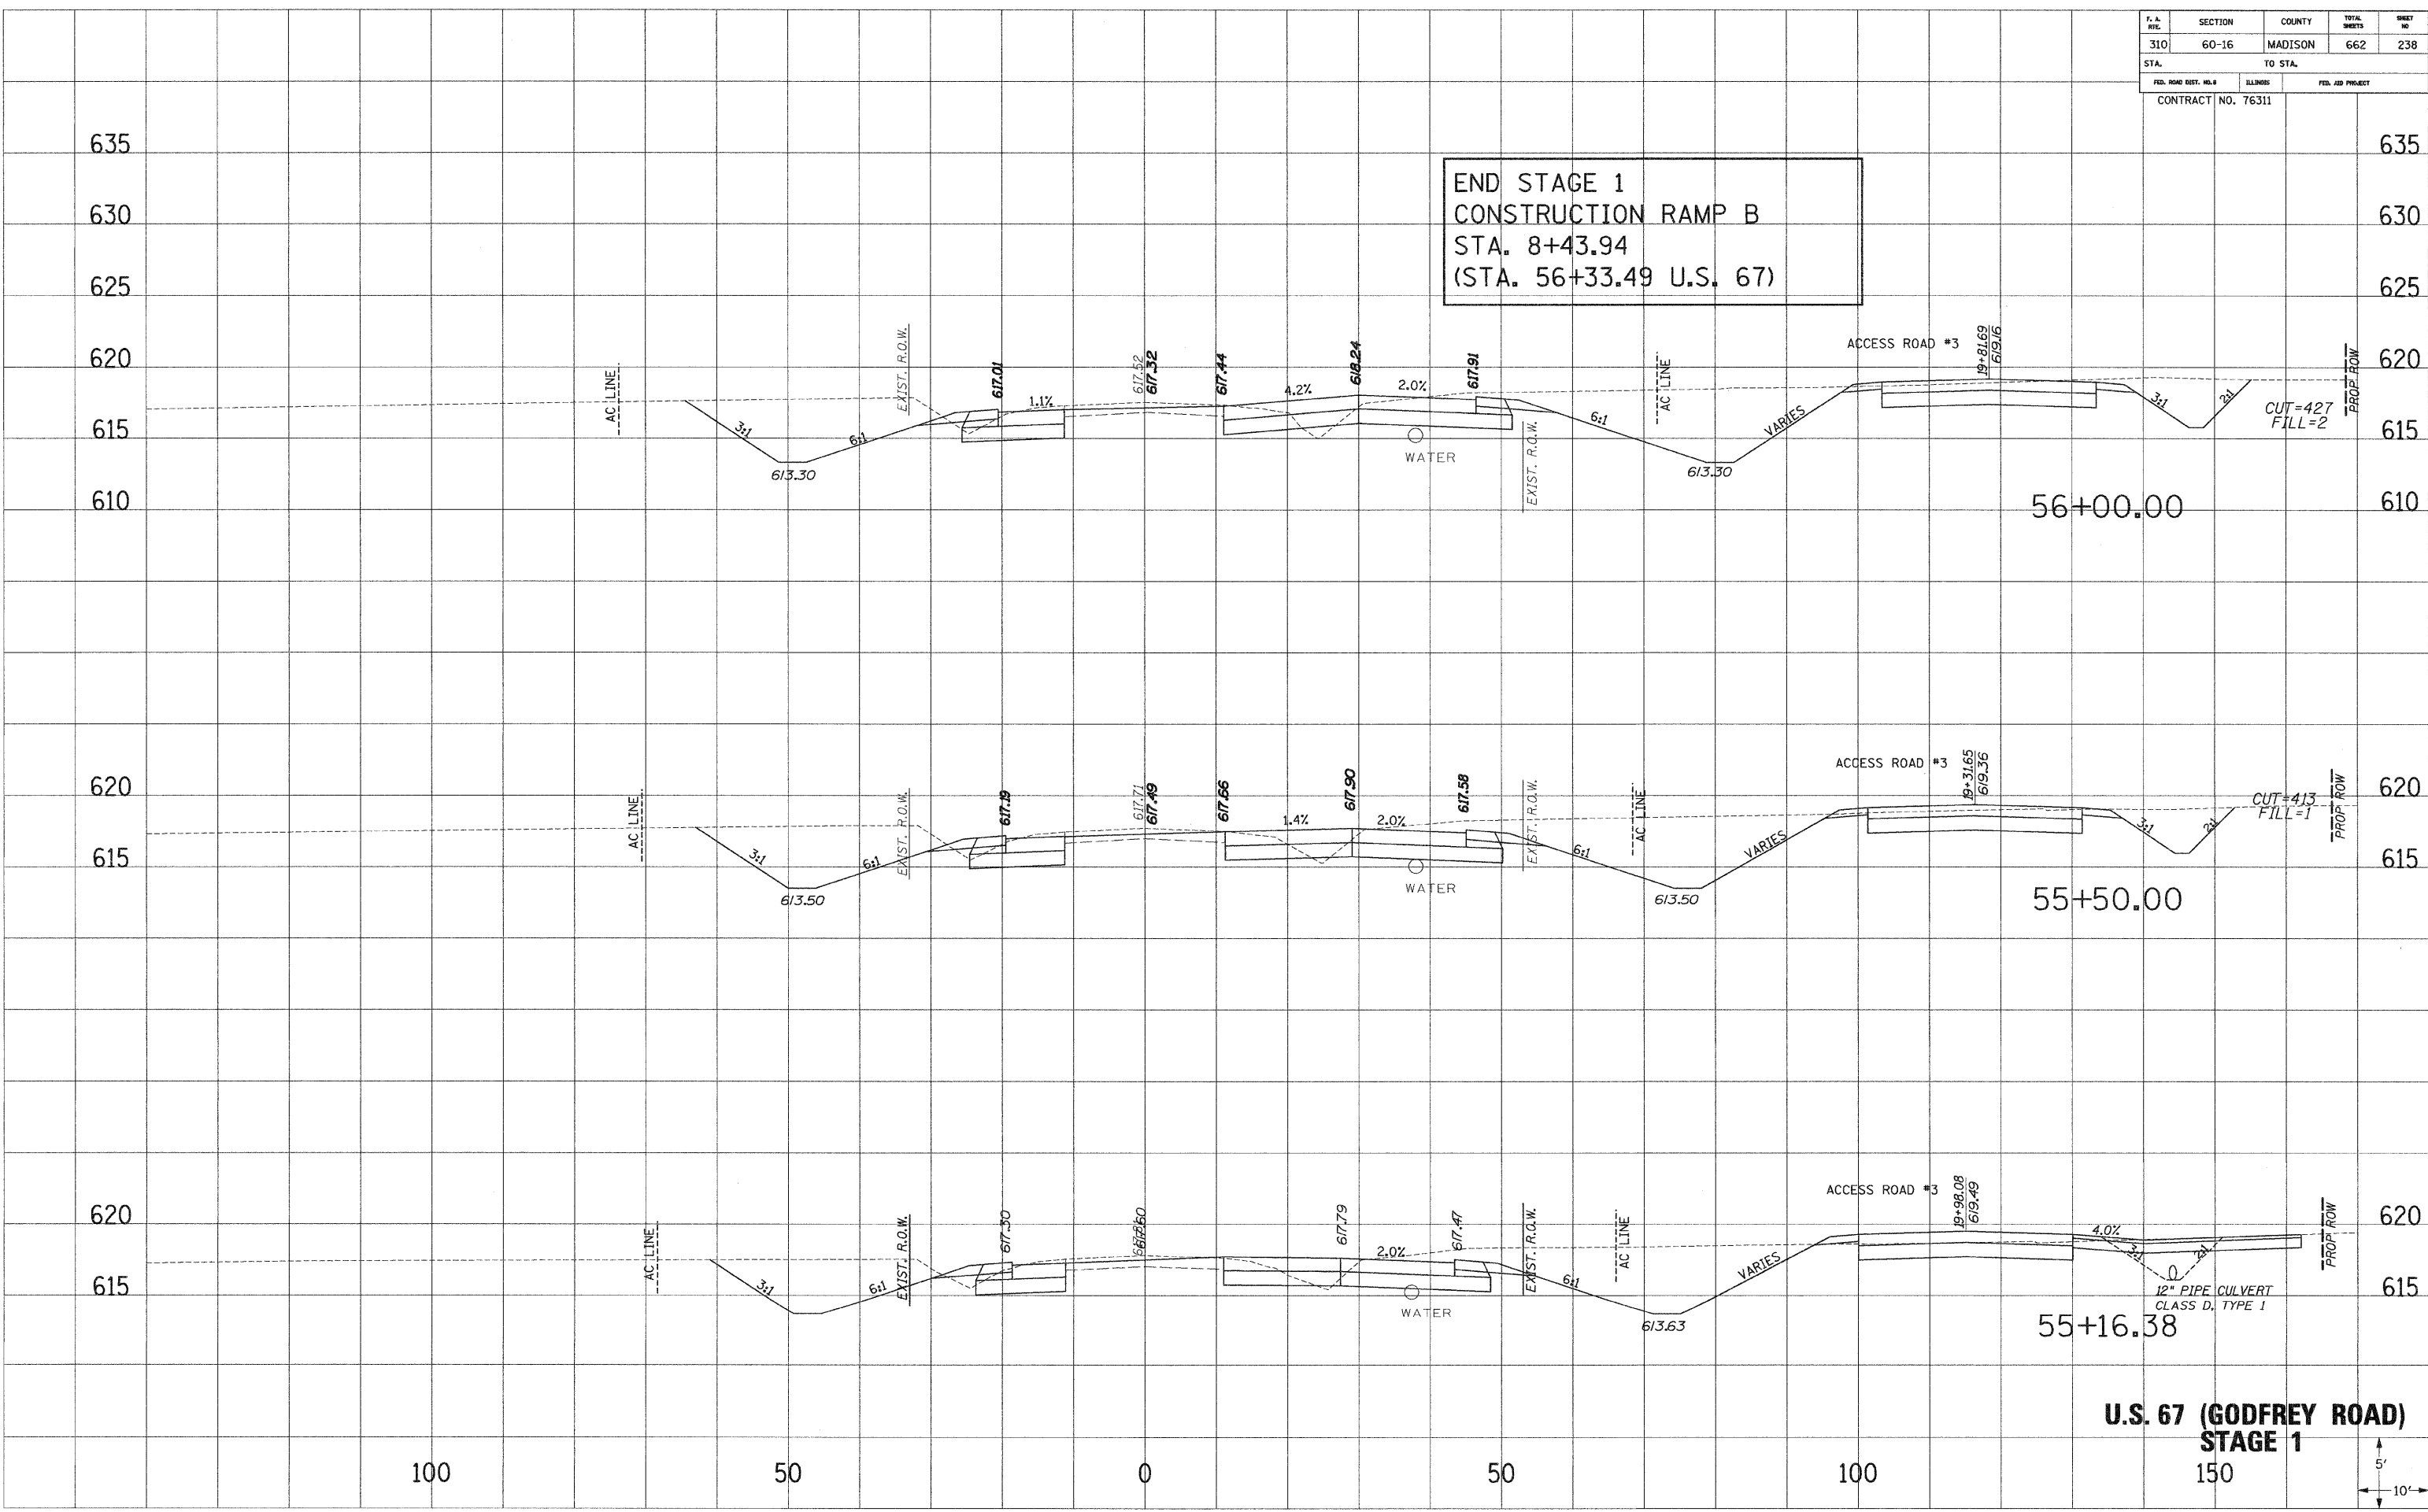

**U.S. 67 (GODFREY ROAD)
STAGE 1**



SURVEIL PLOTTED DATE: 11/11/05
 NOTE BOOK NO.:
 AREAS CHECKED:

SURVEIL PLOTTED DATE: 11/11/05
 NOTE BOOK NO.:
 AREAS CHECKED: