


F. A. RITE	SECTION	COUNTY	TOTAL SHEETS	SHEET NO.
310	60-16	MADISON	662	242
STA.		TO STA.		
FED. ROAD DIST. NO. 3		ILLINOIS	FED. AID PROJECT	
CONTRACT NO. 76311				

SURVEIL PLOTTED
 NOTE BOOK NO. _____
 AREAS CHECKED _____

SURVEIL PLOTTED
 NOTE BOOK NO. _____
 AREAS CHECKED _____

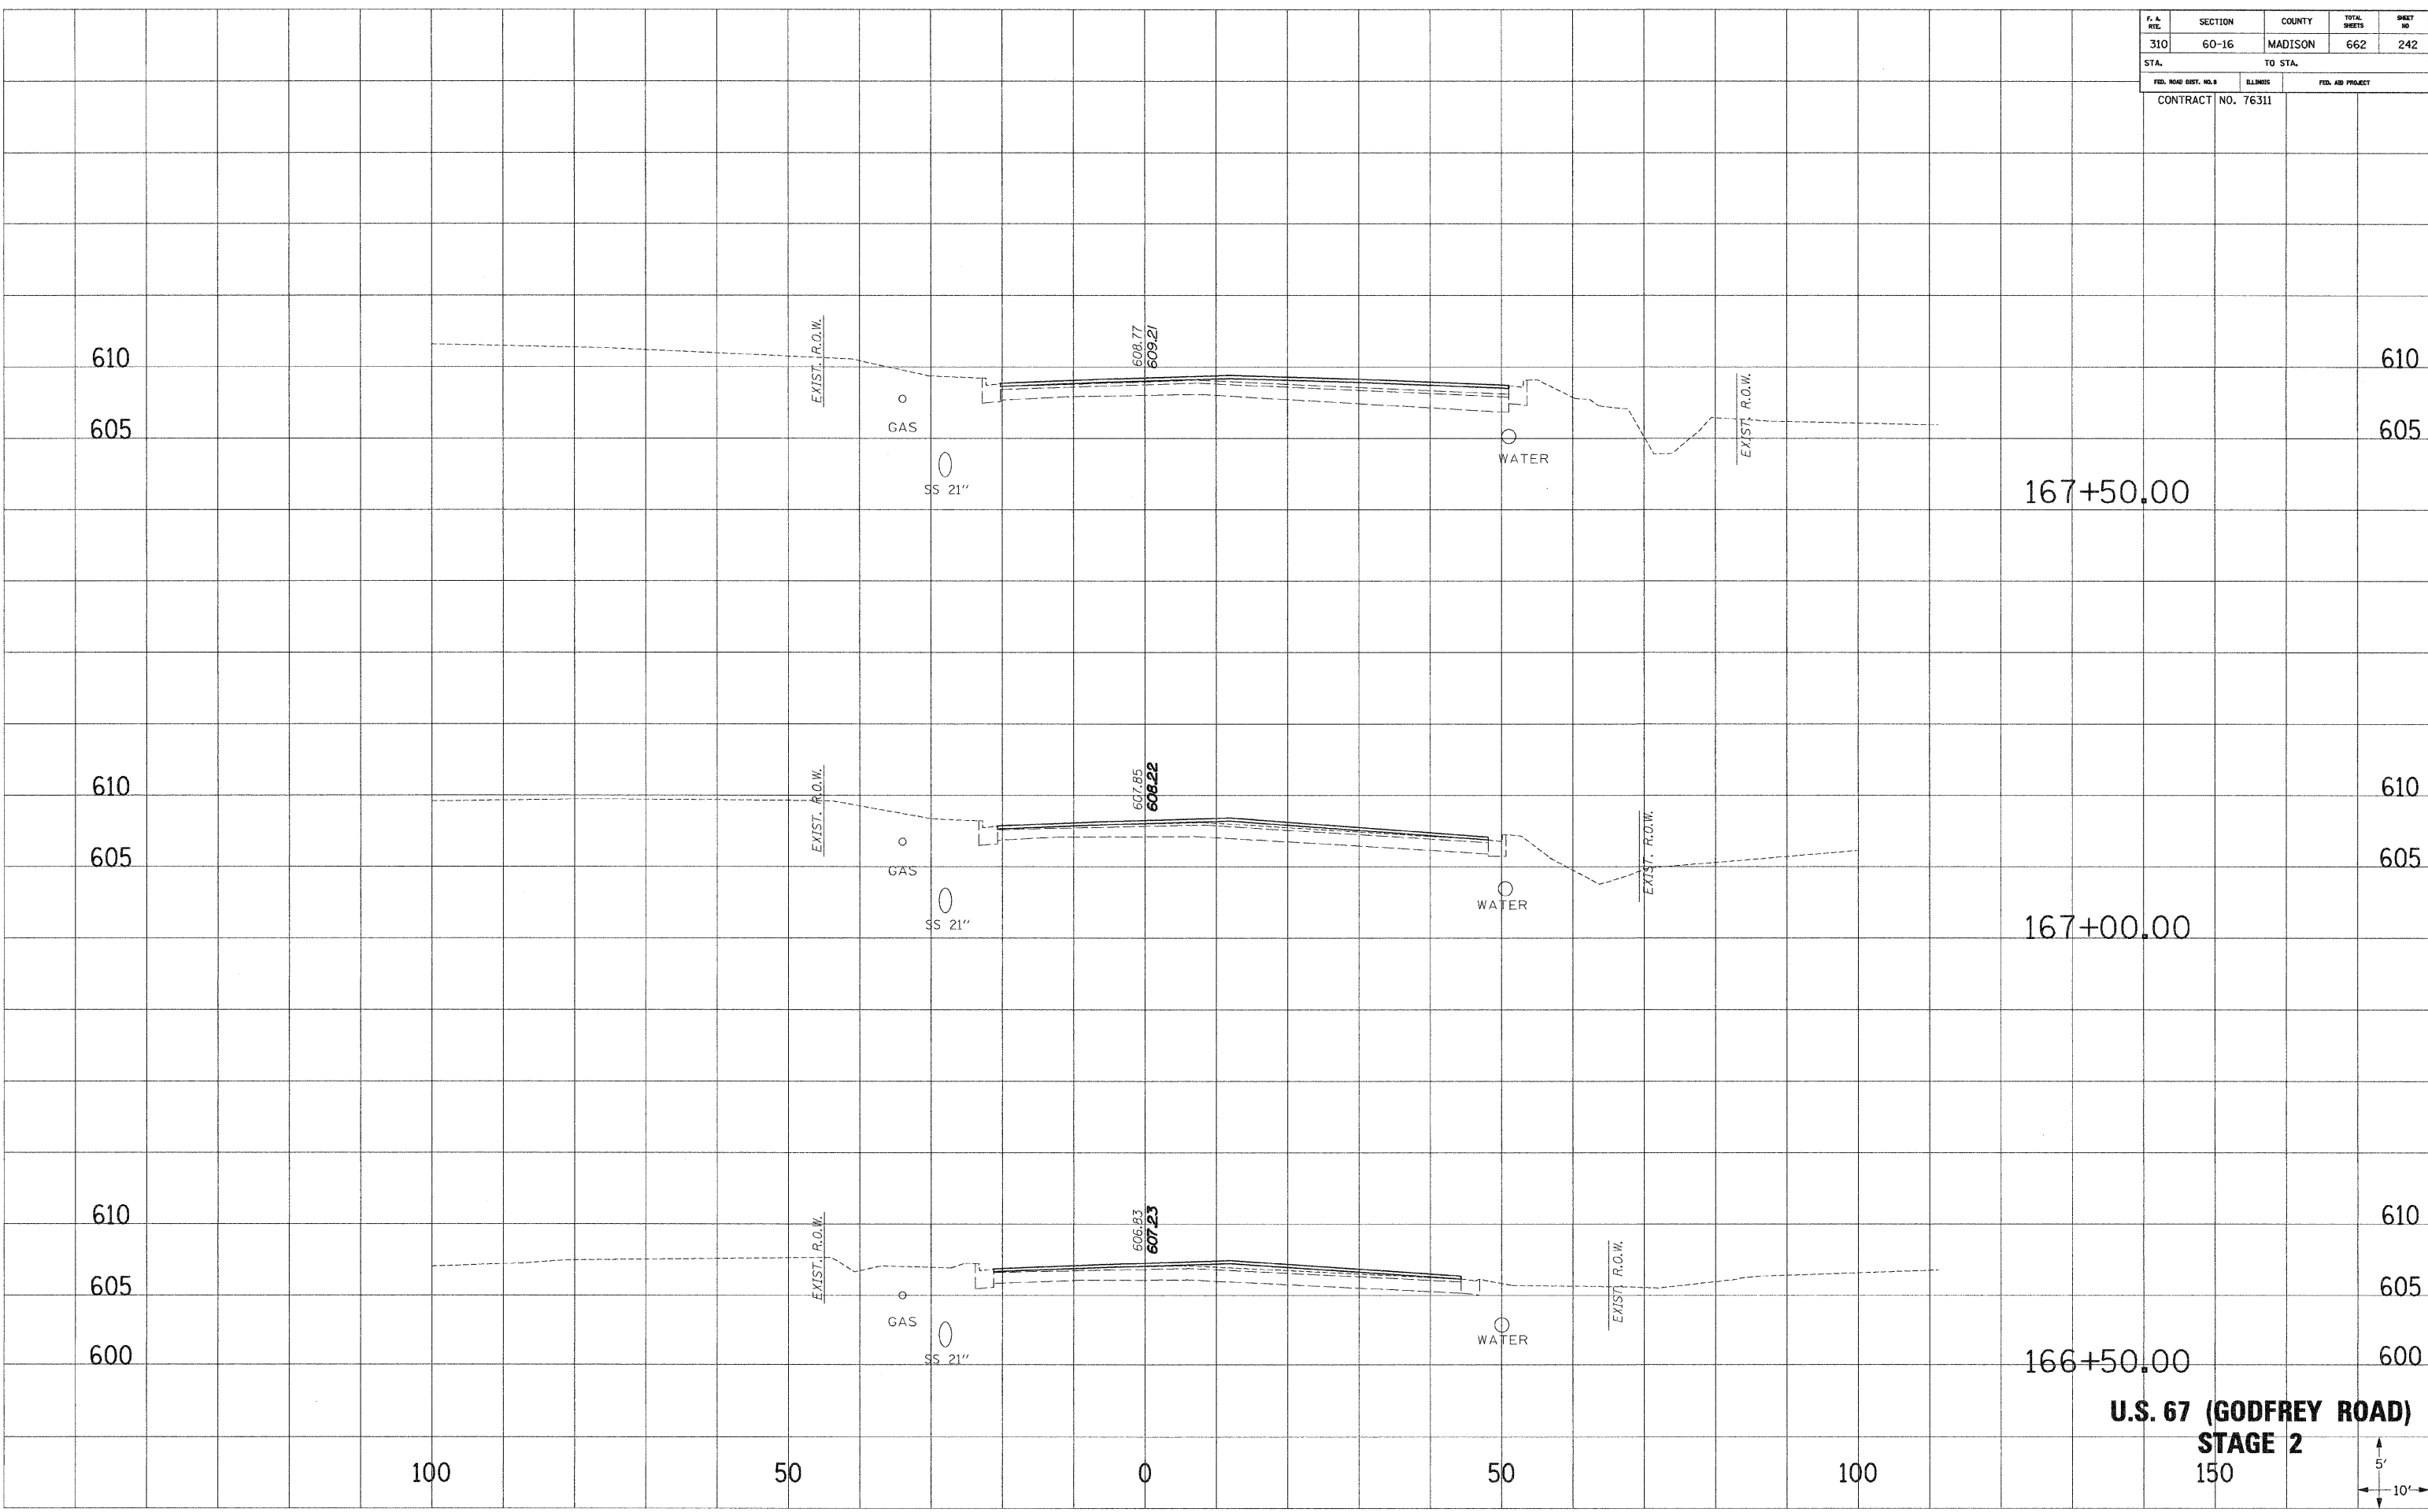

167+50.00

167+00.00

166+50.00

**U.S. 67 (GODFREY ROAD)
STAGE 2**

