


F. A. RTE.	SECTION	COUNTY	TOTAL SHEETS	SHEET NO.
310	60-16	MADISON	662	250
STA.		TO STA.		
FED. ROAD DIST. NO. 3		ILLINOIS	FED. AID PROJECT	
CONTRACT NO. 76311				

SURVEY PLOTTED
 NOTE BOOK NO. _____
 DATE _____
 AREAS CHECKED _____
 NO. _____

SURVEY PLOTTED
 NOTE BOOK NO. _____
 DATE _____
 AREAS CHECKED _____
 NO. _____

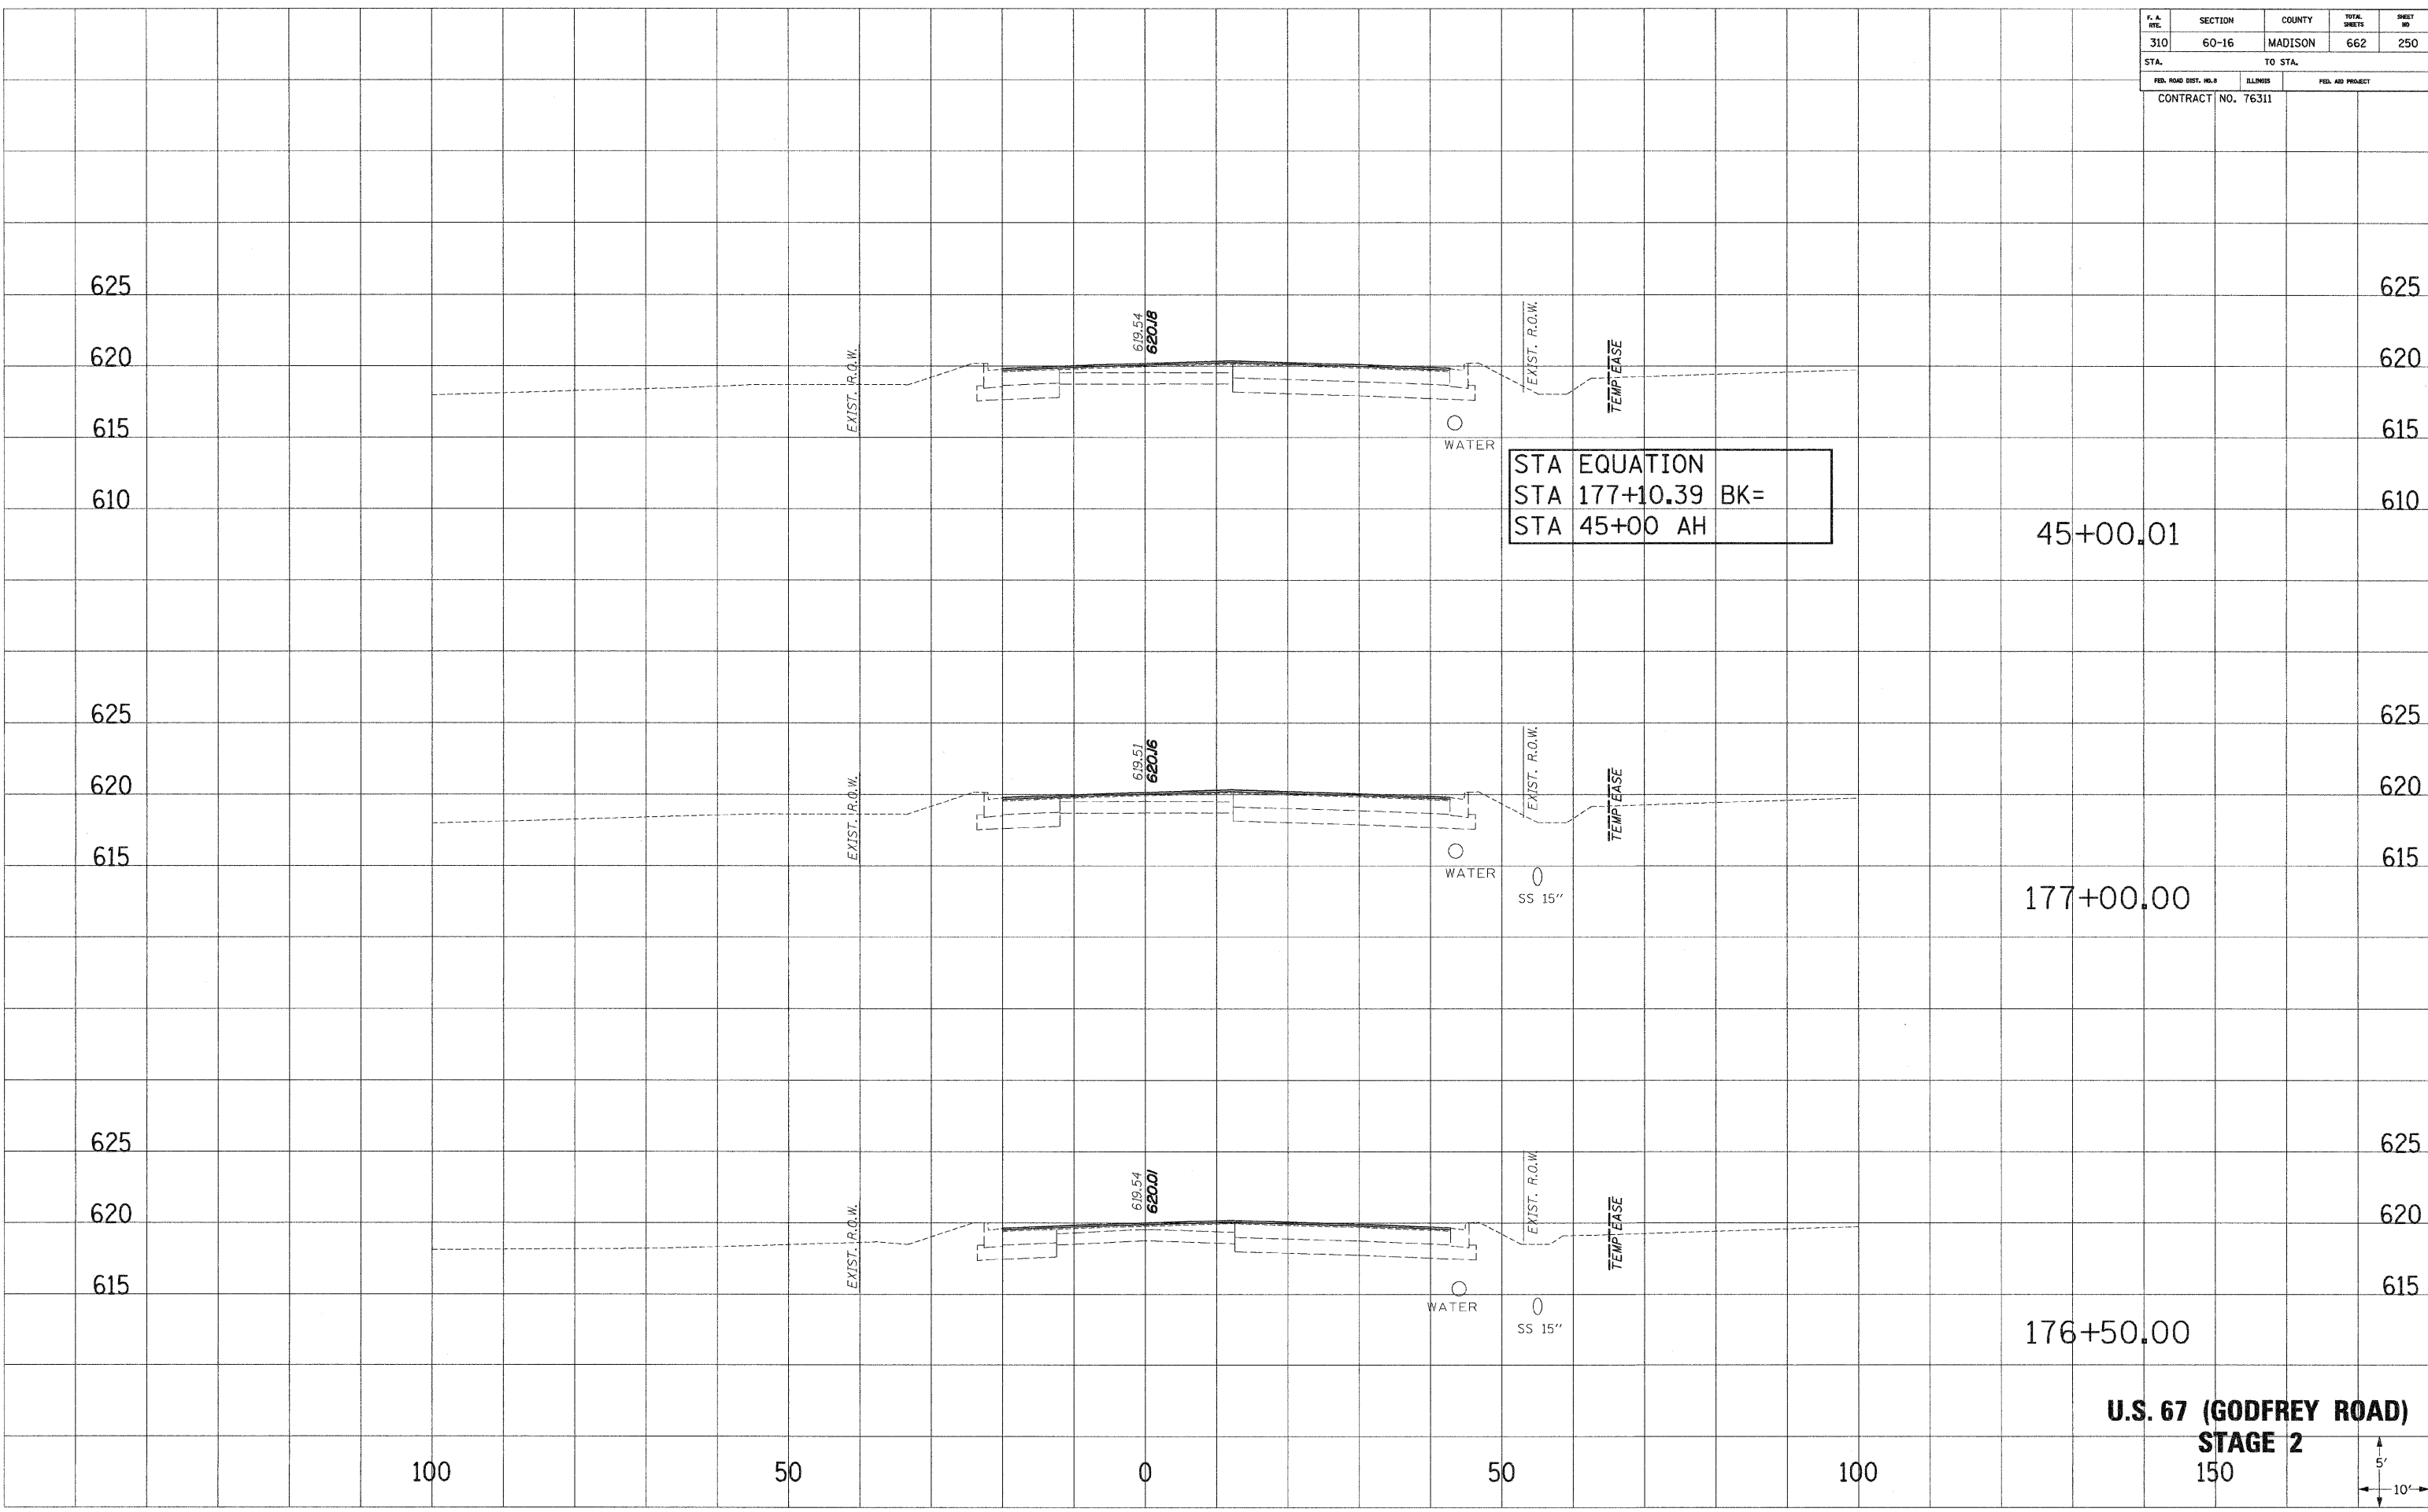

STA EQUATION
 STA 177+10.39 BK=
 STA 45+00 AH

45+00.01

177+00.00

176+50.00

U.S. 67 (GODFREY ROAD)
STAGE 2
 150

