


F. A. NO.	SECTION	COUNTY	TOTAL SHEETS	SHEET NO.
310	60-16	MADISON	662	263
STA.		TO STA.		
FED. ROAD DIST. NO. 3		ILLINOIS	FED. AID PROJECT	
CONTRACT NO. 76311				

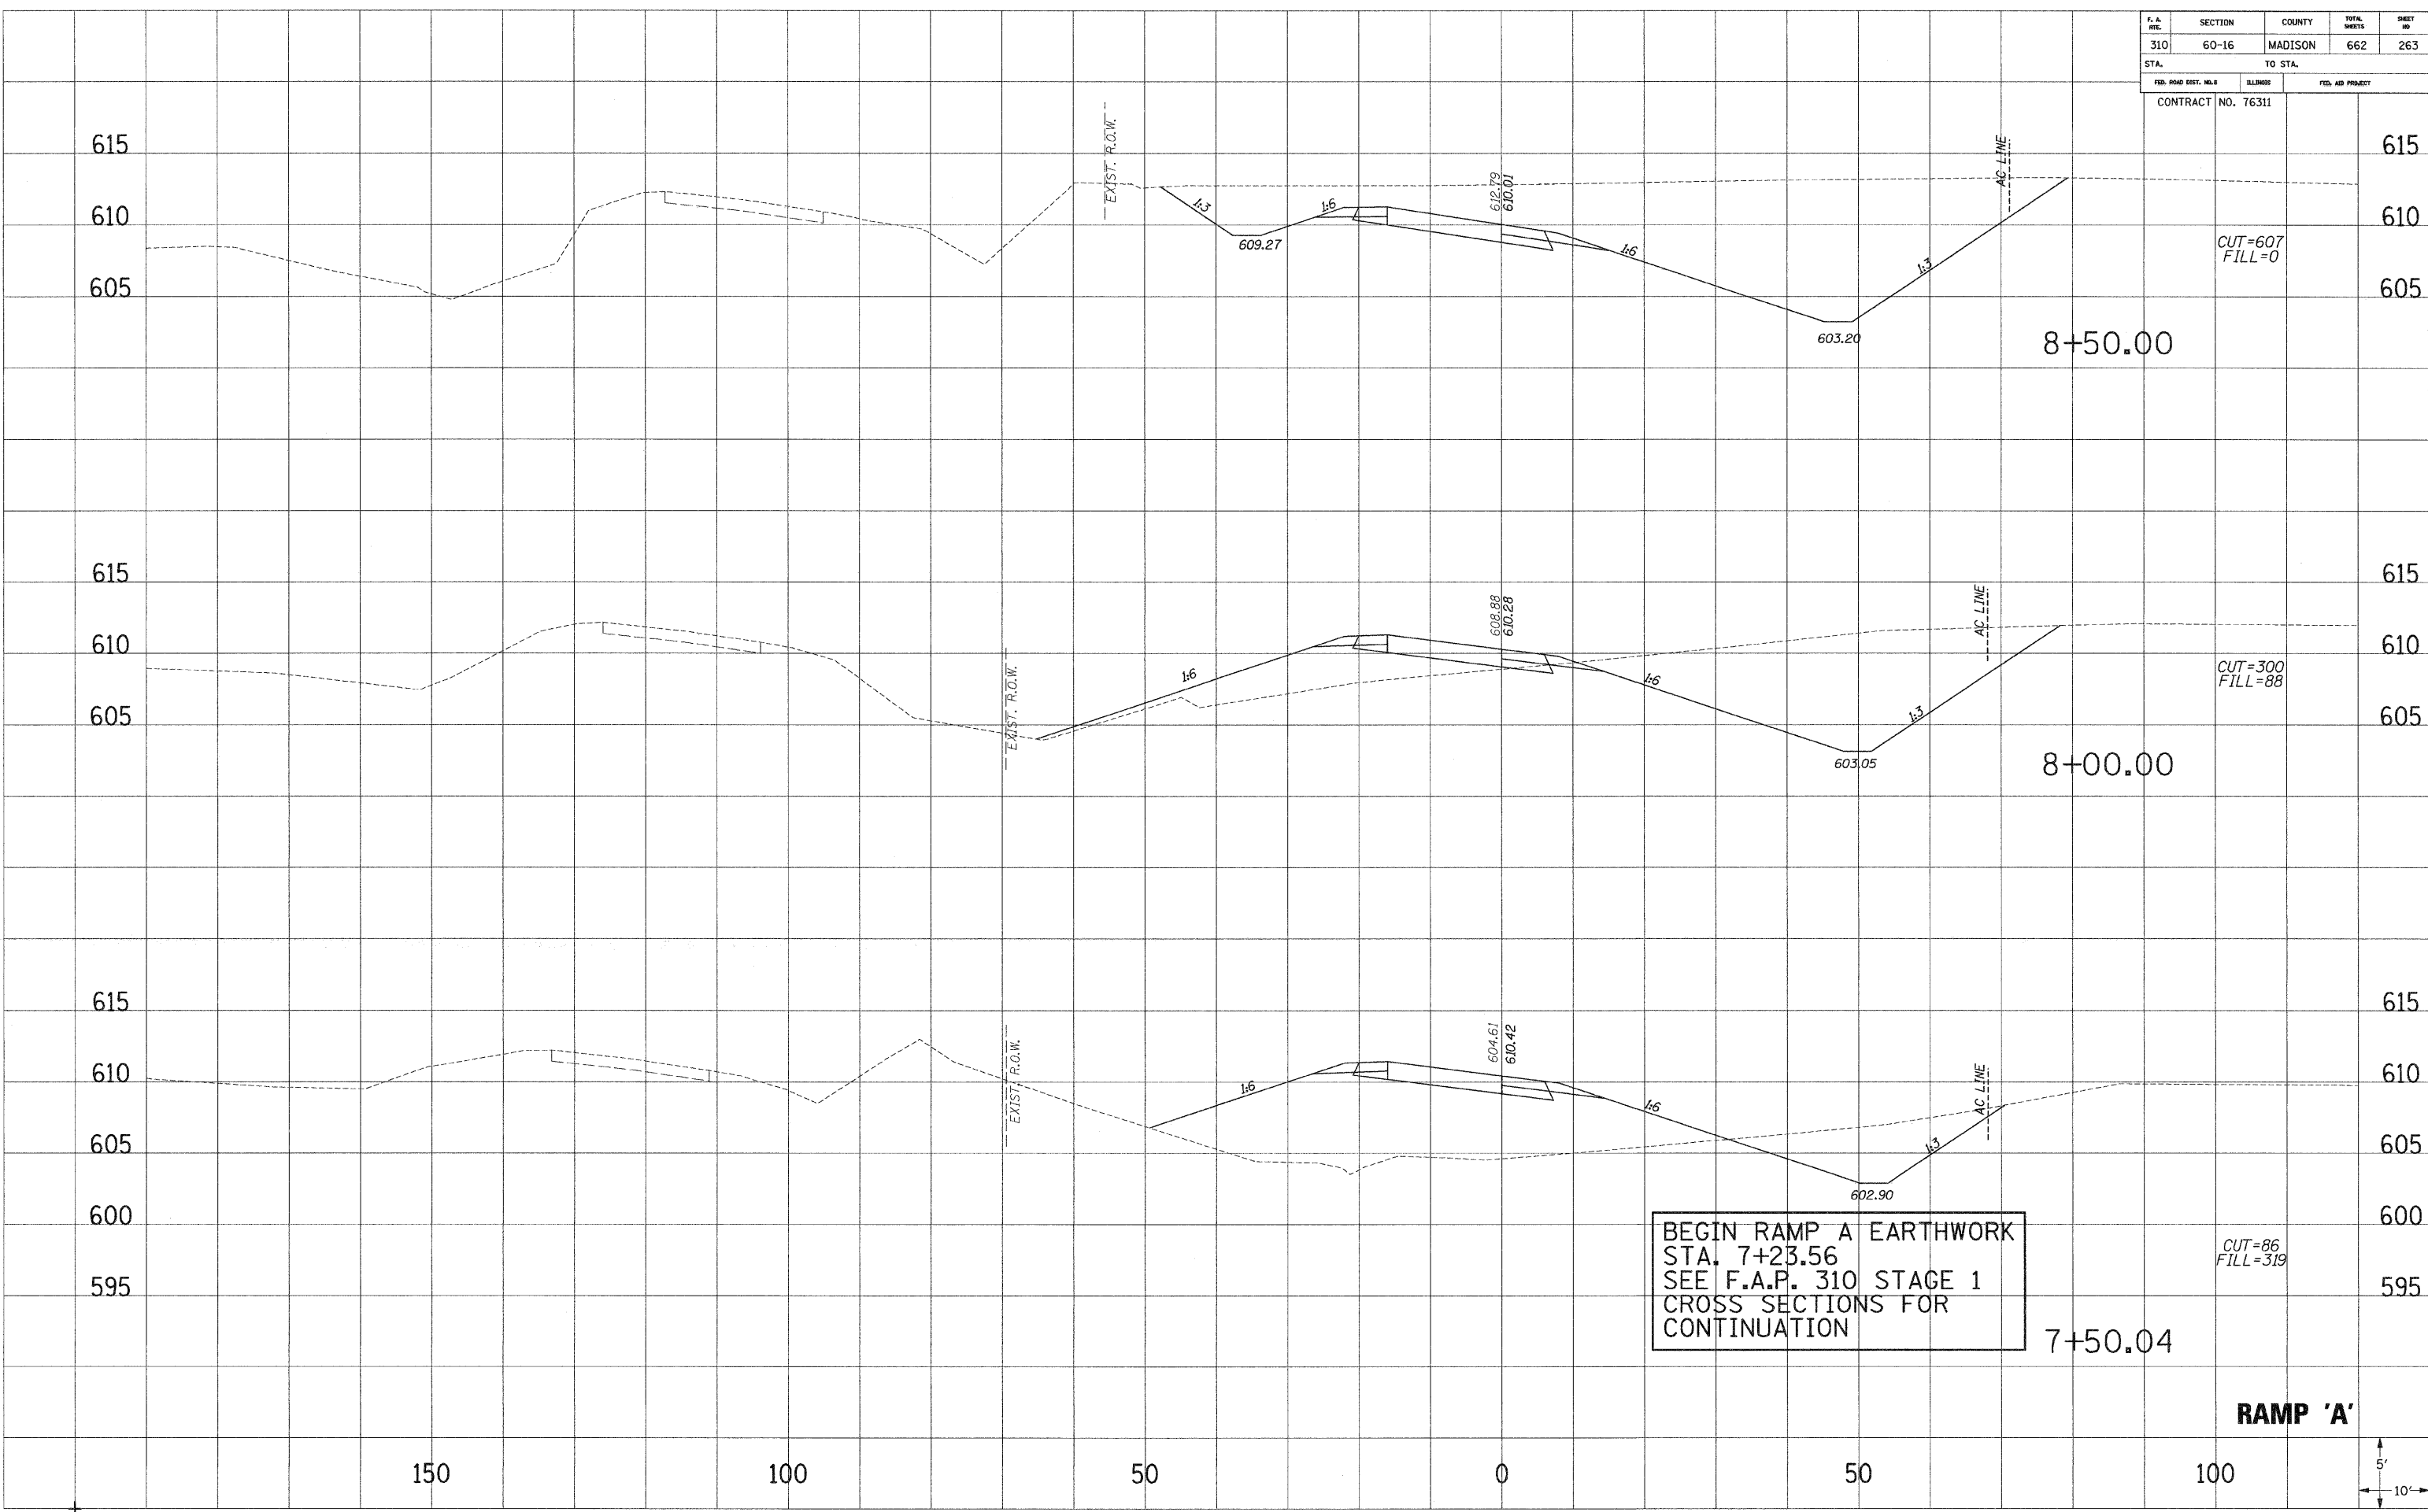

CUT=607
FILL=0

CUT=300
FILL=88

CUT=86
FILL=319

BEGIN RAMP A EARTHWORK
STA. 7+23.56
SEE F.A.P. 310 STAGE 1
CROSS SECTIONS FOR
CONTINUATION

RAMP 'A'



SWEEPL PLOTTED
NOTE BOOK
AREAS
AREAS CHECKED

SWEEPL PLOTTED
NOTE BOOK
AREAS
AREAS CHECKED