



F. A. RTE.	SECTION	COUNTY	TOTAL SHEETS	SHEET NO.
310	60-16	MADISON	662	264
STA.		TO STA.		
FED. ROAD DIST. NO. 8		ELLIPSES	FED. AID PROJECT	
CONTRACT NO. 76311				

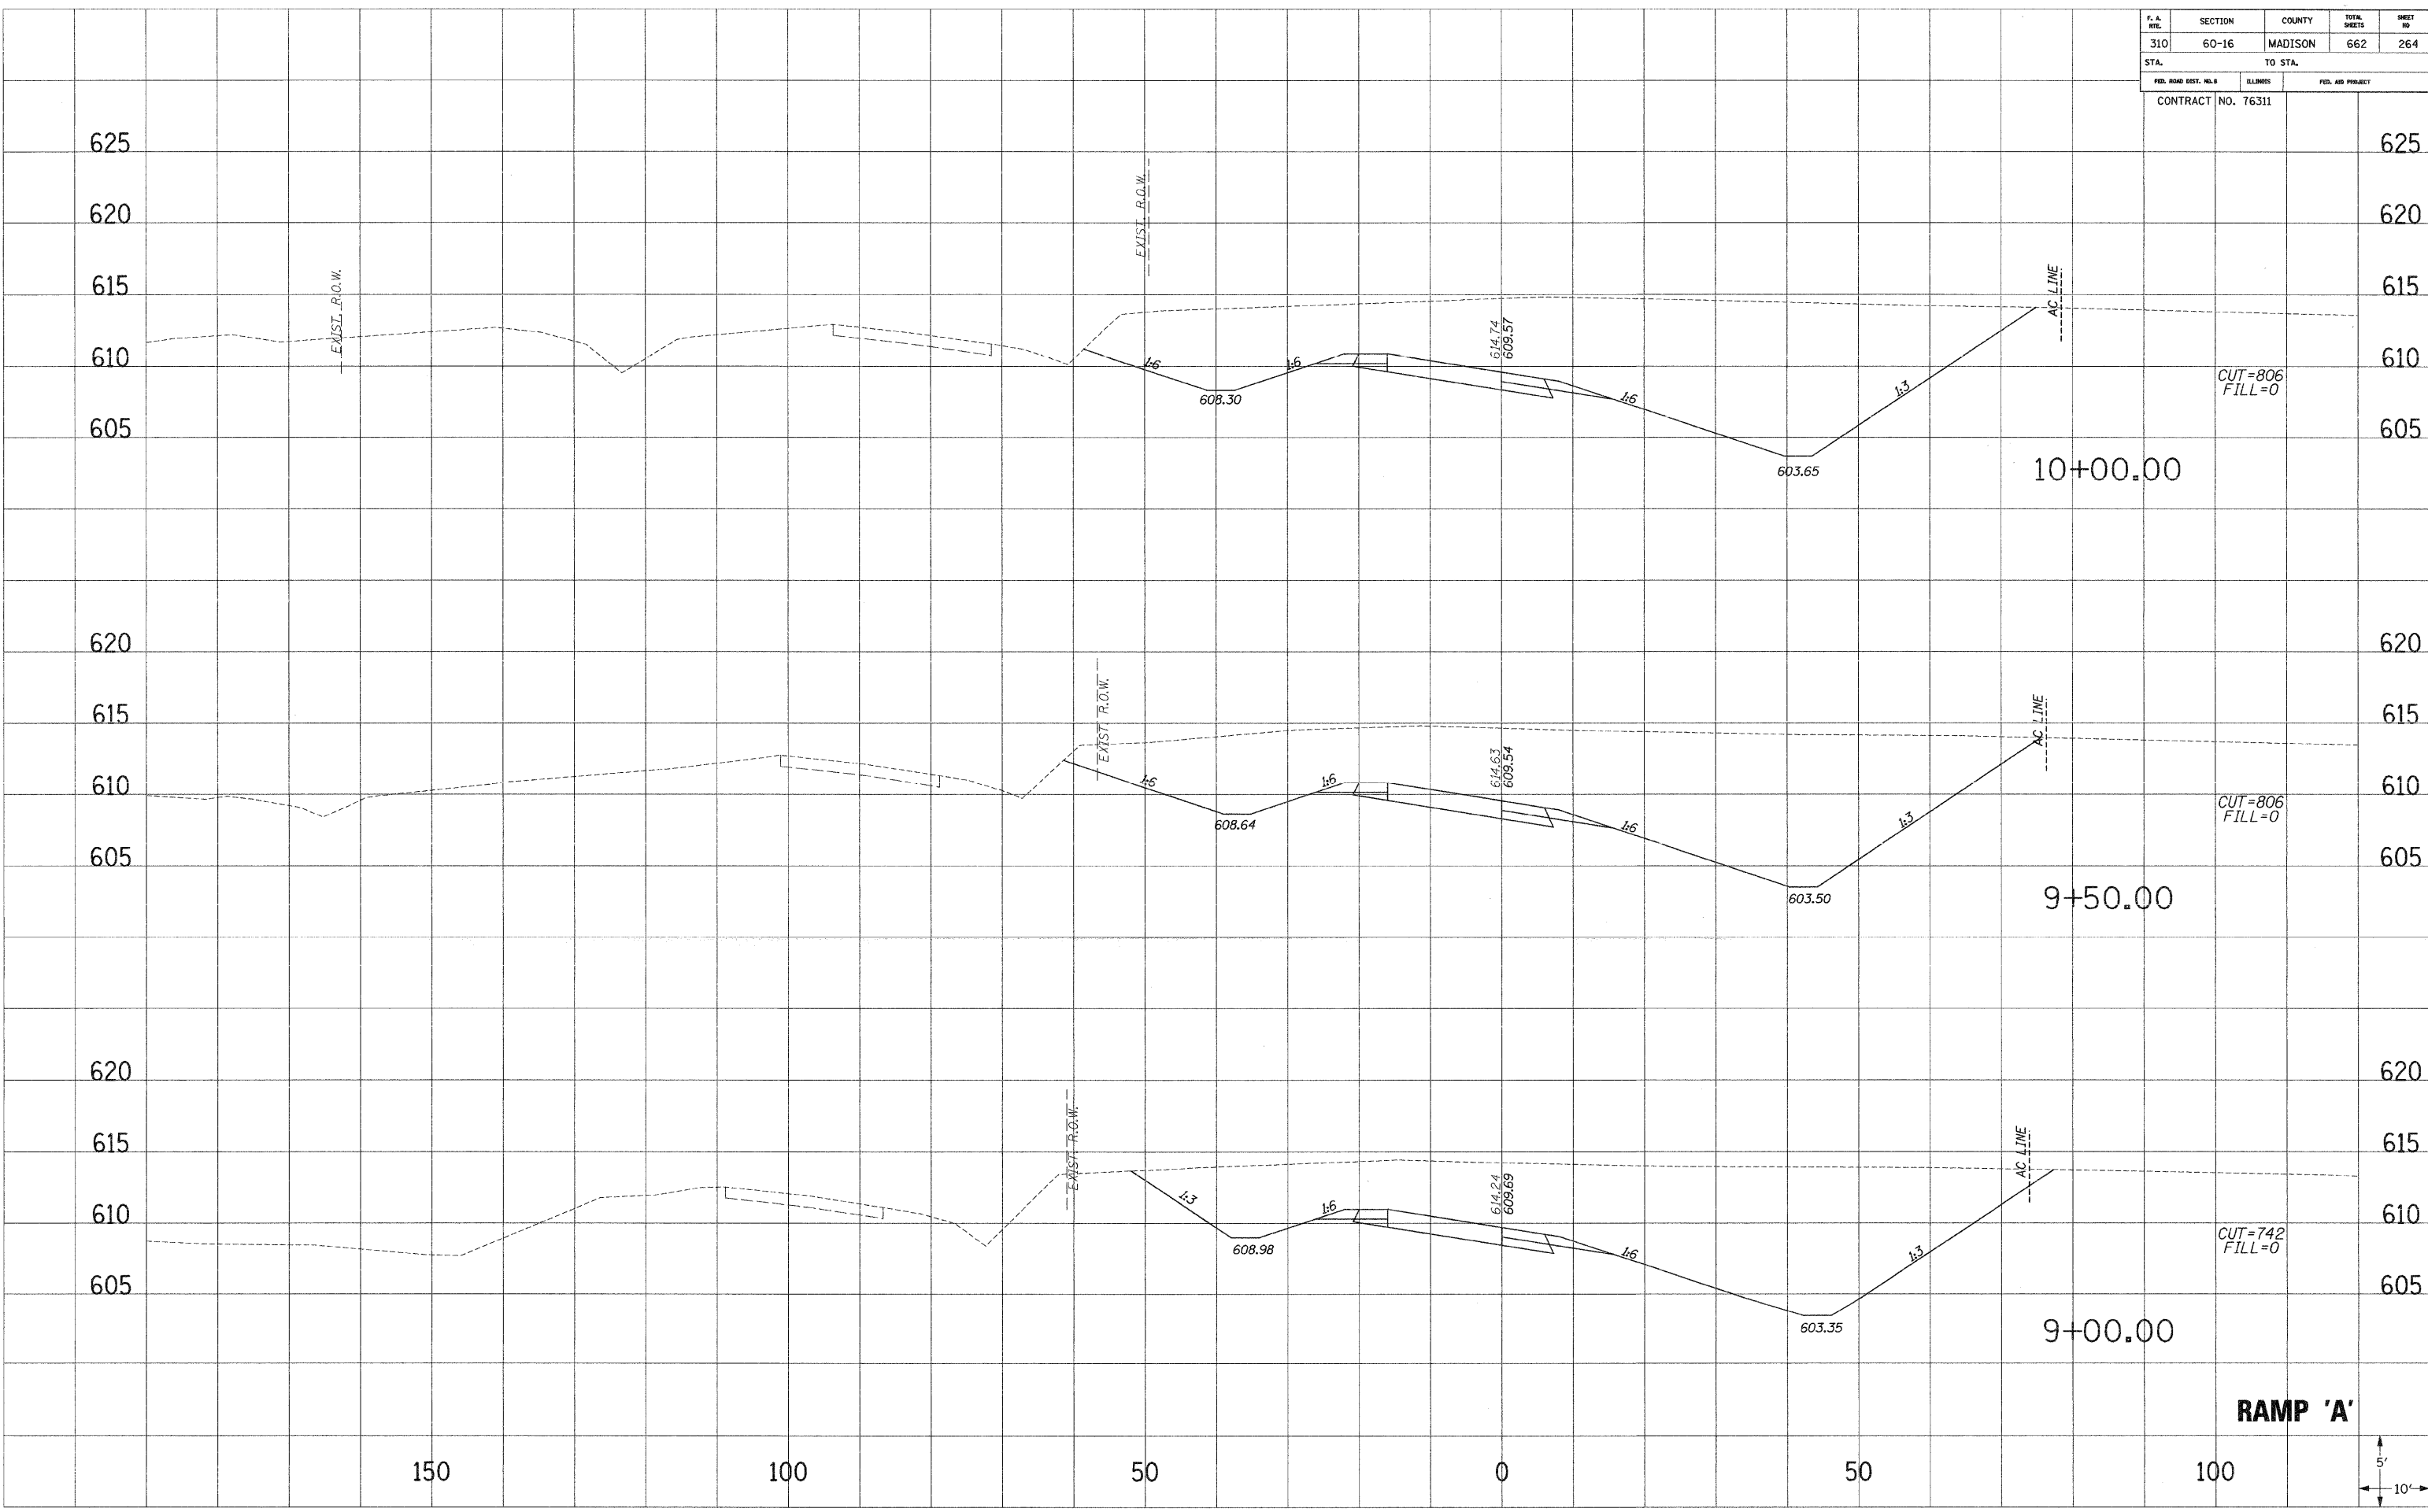

RAMP 'A'

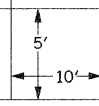

PLOTTED
DATE
NOTE BOOK
NO.
AREAS CHECKED

PLOTTED
DATE
NOTE BOOK
NO.
AREAS CHECKED