


F. & R.C.	SECTION	COUNTY	TOTAL SHEETS	SHEET NO.
310	60-16	MADISON	662	266
STA.		TO STA.		
FED. ROAD DIST. NO.		ILLINOIS	FED. AID PROJECT	
CONTRACT NO. 76311				

SURVEIL PLOTTED
 NOTE BOOK
 AREAS
 AREAS CHECKED
 NO.

SURVEIL PLOTTED
 NOTE BOOK
 AREAS
 AREAS CHECKED
 NO.

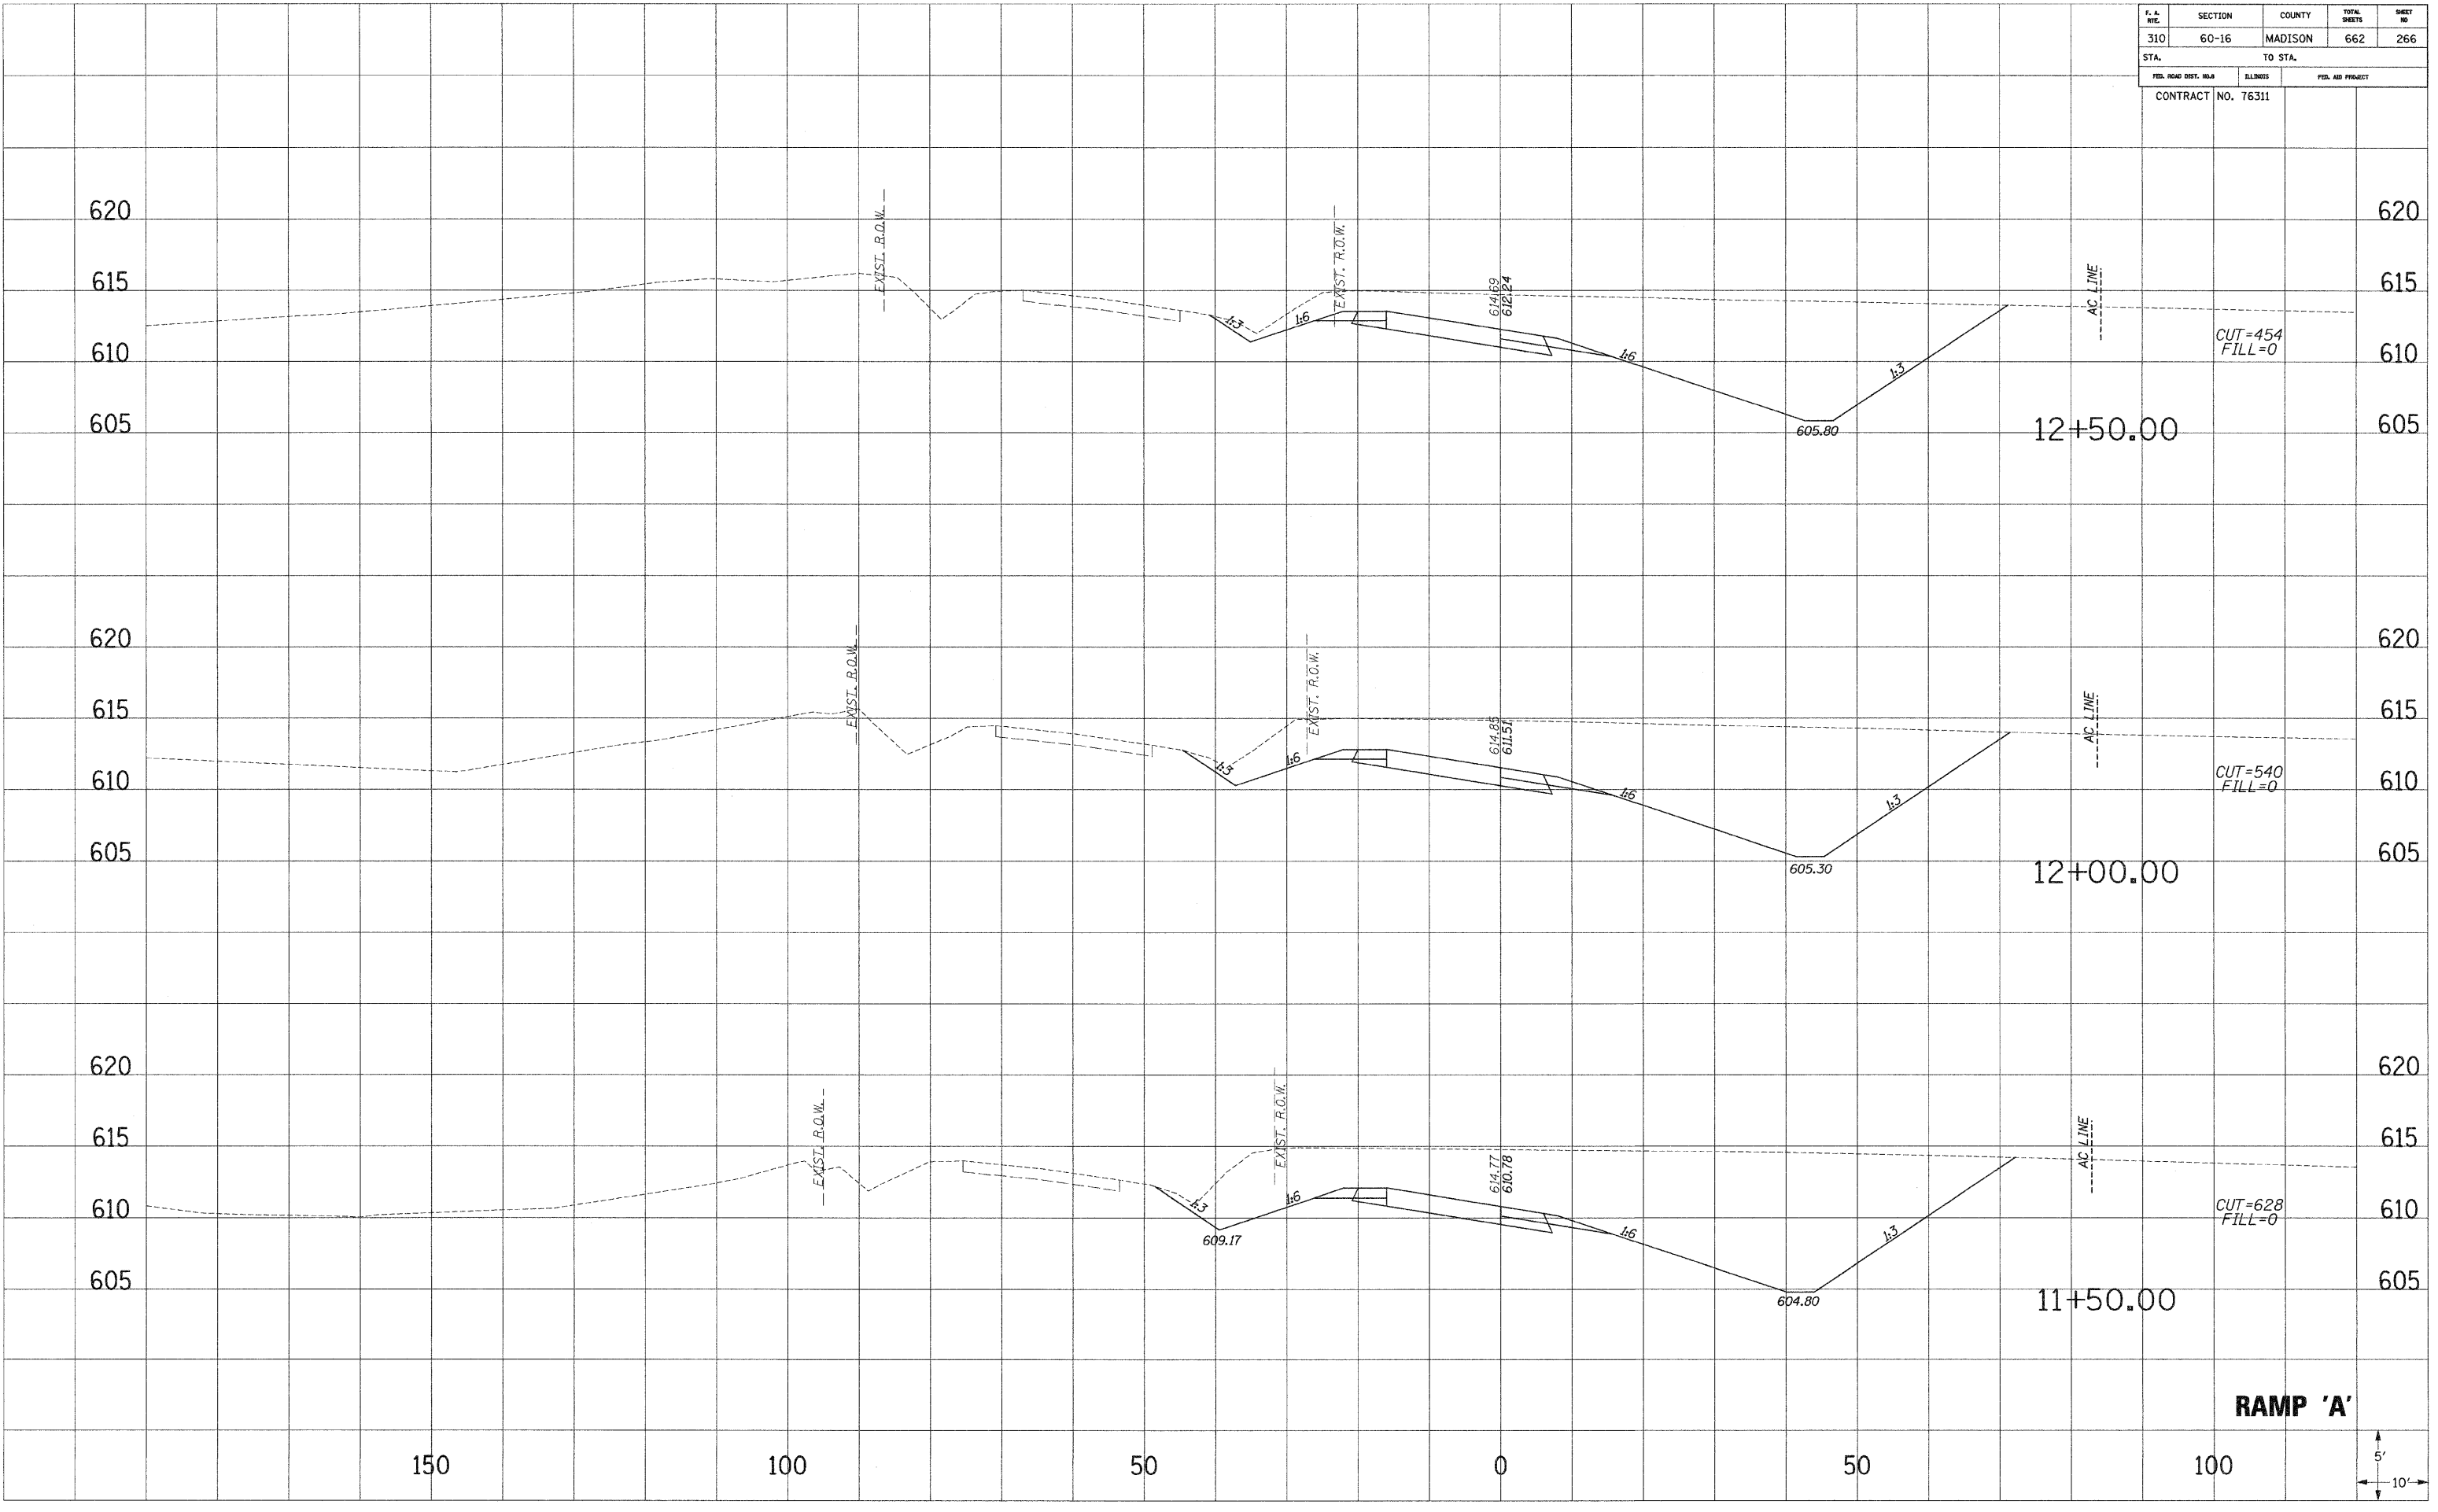

RAMP 'A'

