



F. A. RITE	SECTION	COUNTY	TOTAL SHEETS	SHEET NO.
310	60-16	MADISON	662	267
STA.		TO STA.		
FED. ROAD DIST. NO. 3		ELLIPSES	FED. AID PROJECT	
CONTRACT NO. 76311				

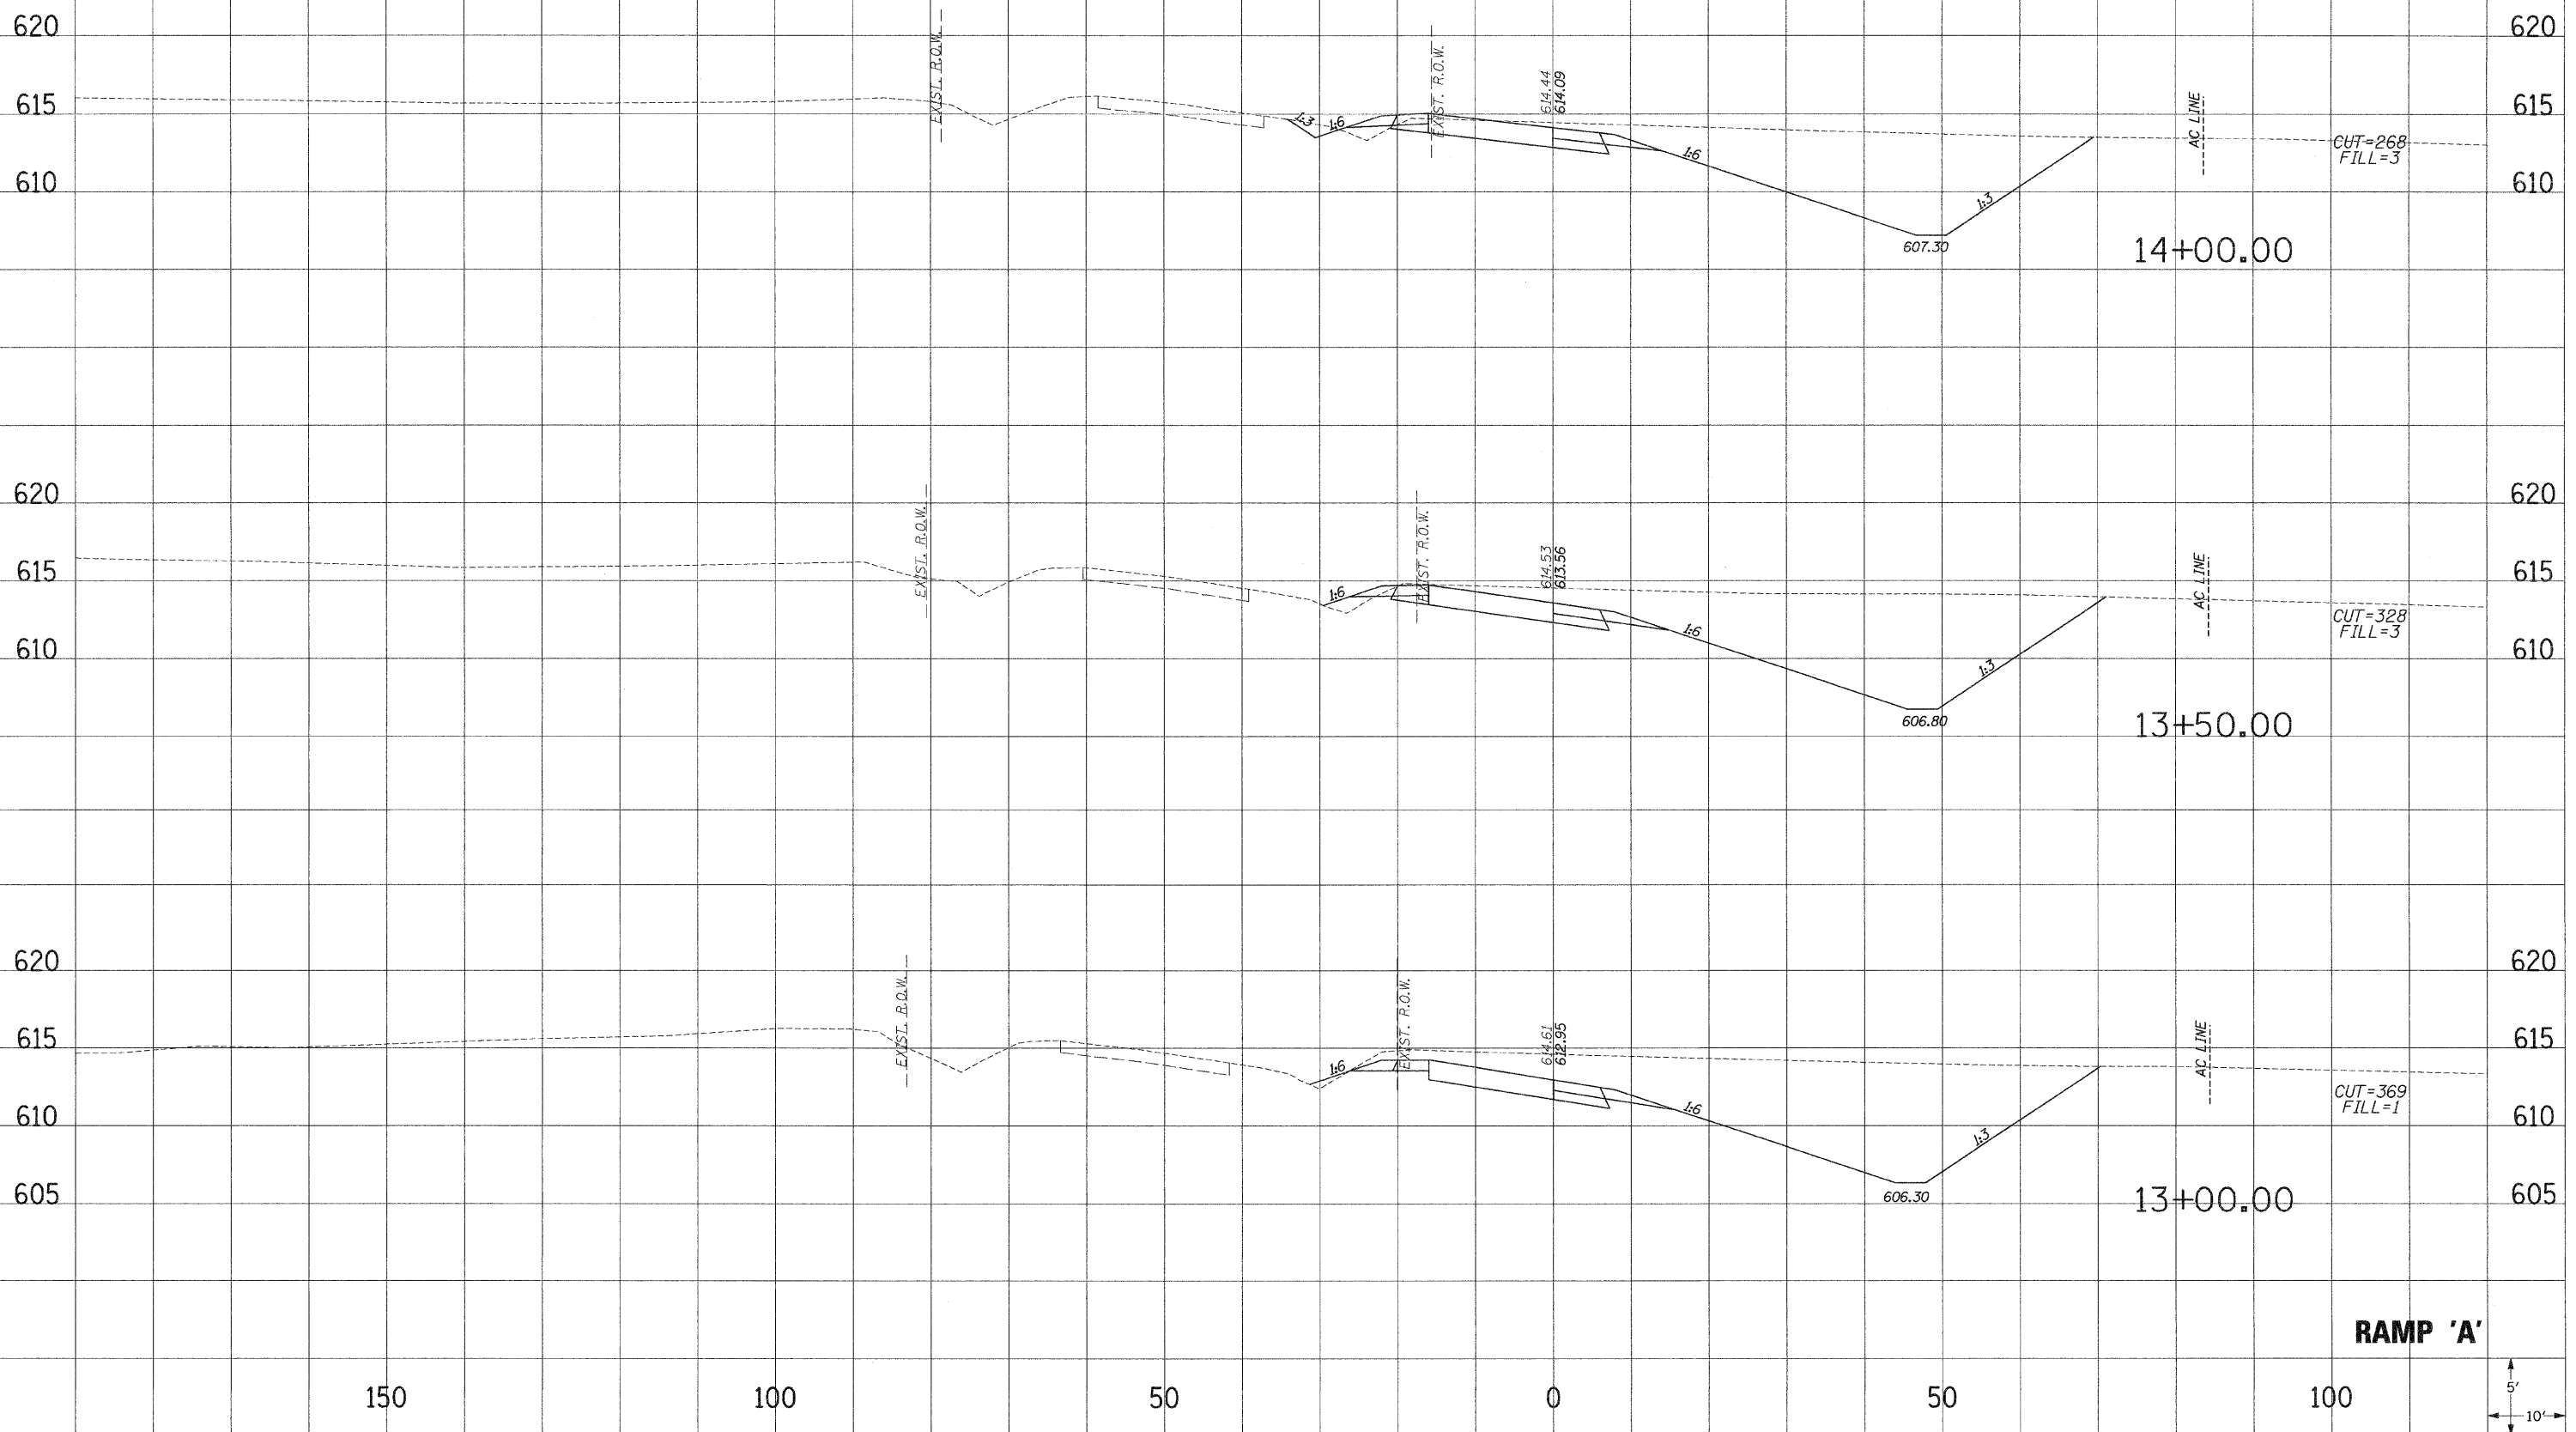

RAMP 'A'

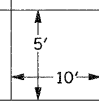

DATE: _____ PLOTTED: _____
 NOTE BOOK NO. _____ DATE: _____
 AREAS CHECKED: _____

DATE: _____ PLOTTED: _____
 NOTE BOOK NO. _____ DATE: _____
 AREAS CHECKED: _____