



F. A. RFD.	SECTION	COUNTY	TOTAL SHEETS	SHEET NO.
310	60-16	MADISON	662	270
STA.		TO STA.		
FED. ROAD DIST. NO. 1	ILLINOIS	FED. AID PROJECT		
CONTRACT NO. 76311				

END RAMP A EARTHWORK  
 STA. 18+67.57  
 SEE U.S. 67 (GODFREY ROAD)  
 STAGE 1 CROSS SECTIONS  
 FOR CONTINUATION

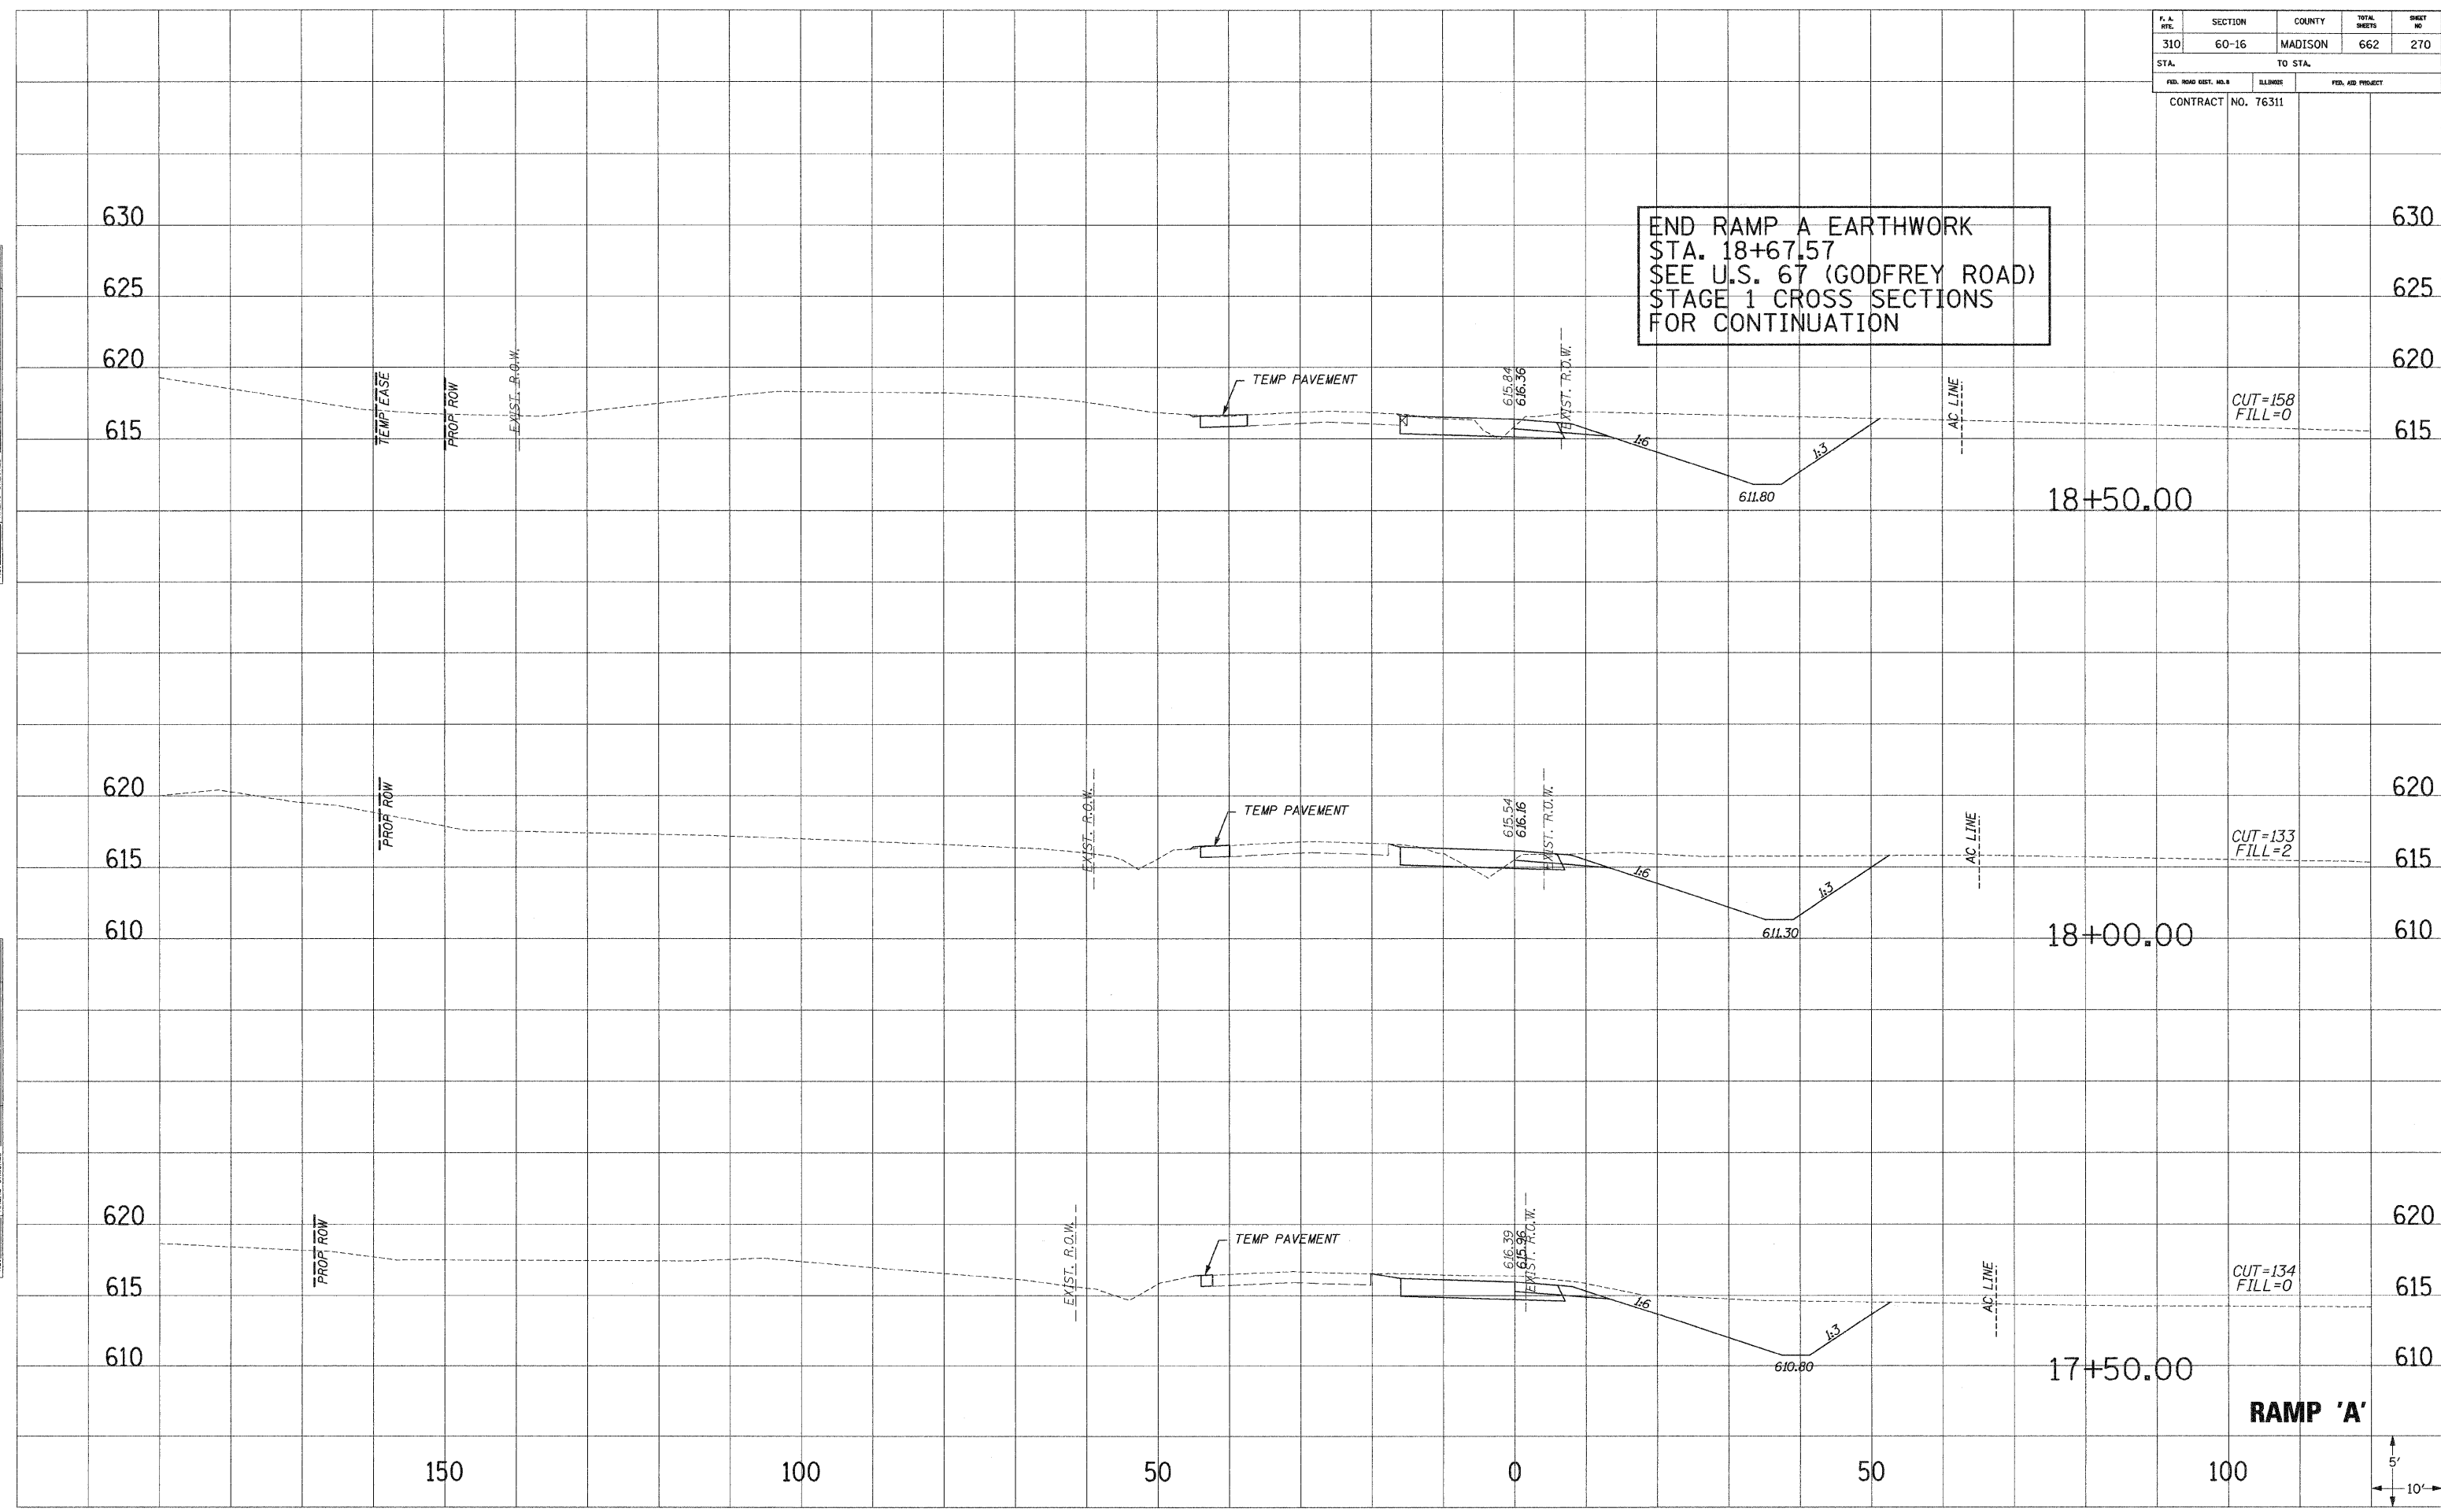

RAMP 'A'

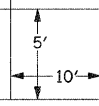

NOTES:  
 PLOTTED  
 REVISIONS  
 AREAS CHECKED

NOTES:  
 PLOTTED  
 REVISIONS  
 AREAS CHECKED