
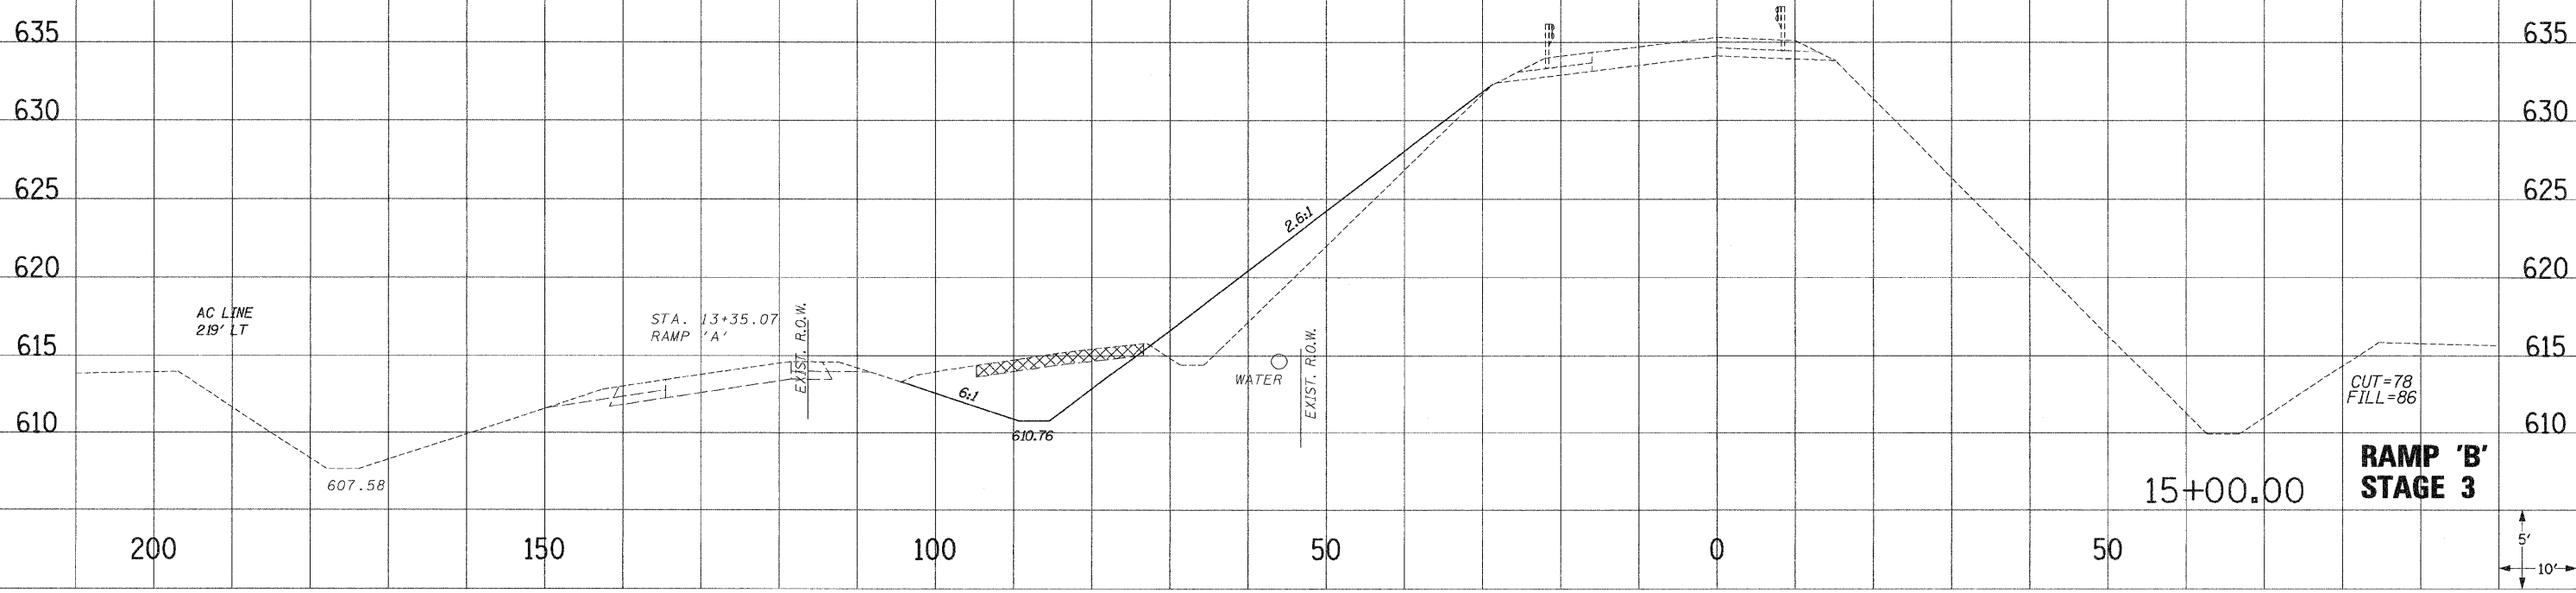


F. A. DIST.	SECTION	COUNTY	TOTAL SHEETS	SHEET NO.
310	60-16	MADISON	662	291
STA.		TO STA.		
FED. ROAD DIST. NO. 9		ILLINOIS	FED. AID PROJECT	
CONTRACT NO. 76311				

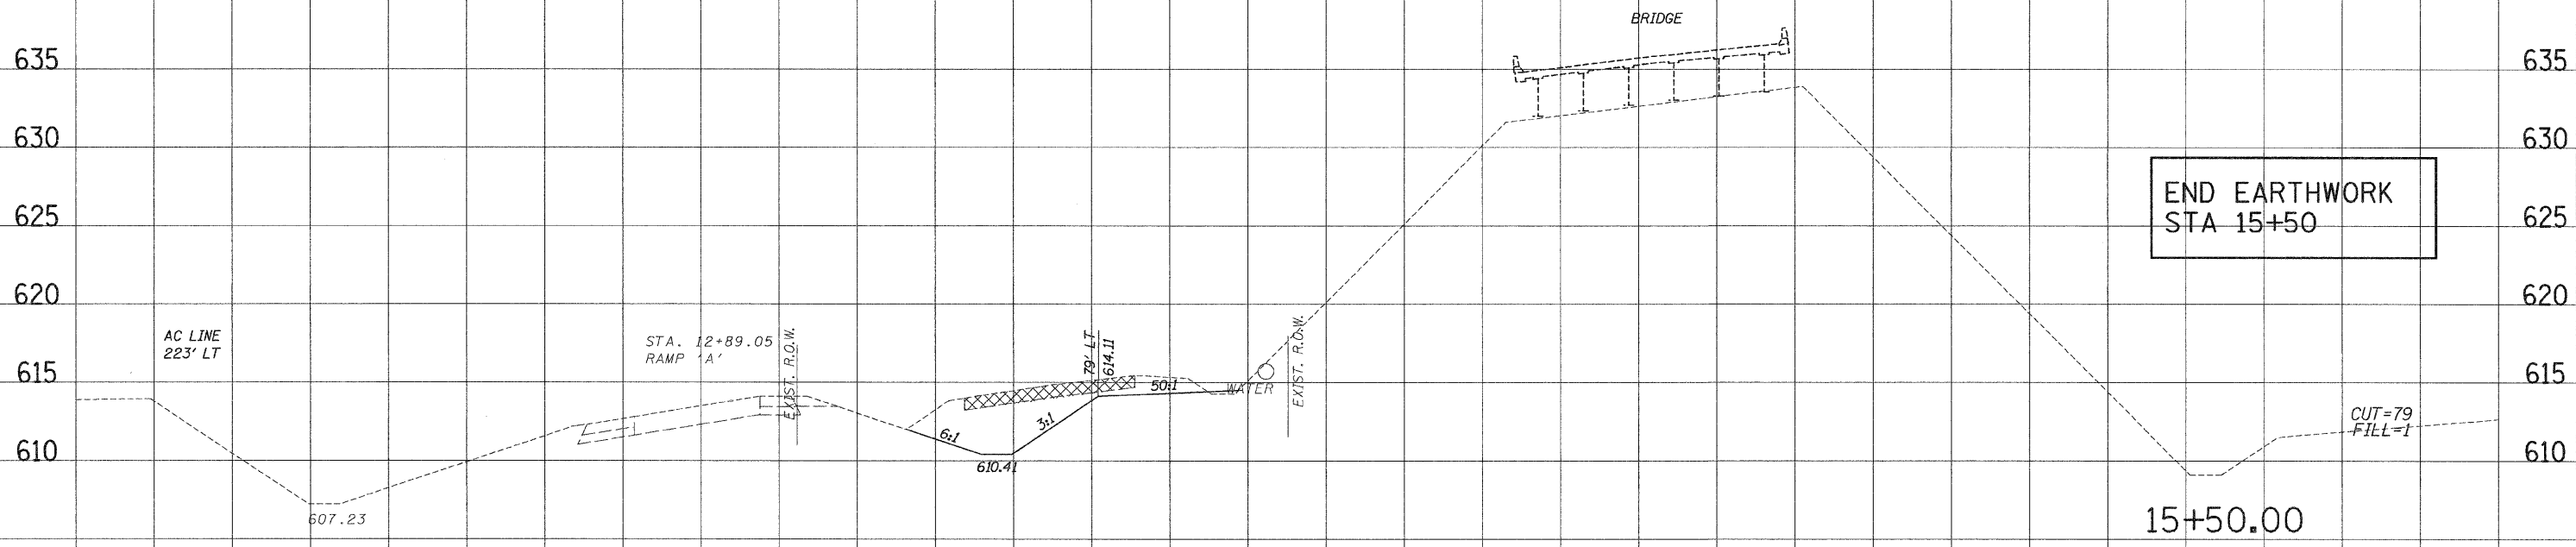

SURVEY PLOTTED
NOTE BOOK NO. _____
DATE _____
AREAS CHECKED _____

SURVEY PLOTTED
NOTE BOOK NO. _____
DATE _____
AREAS CHECKED _____