
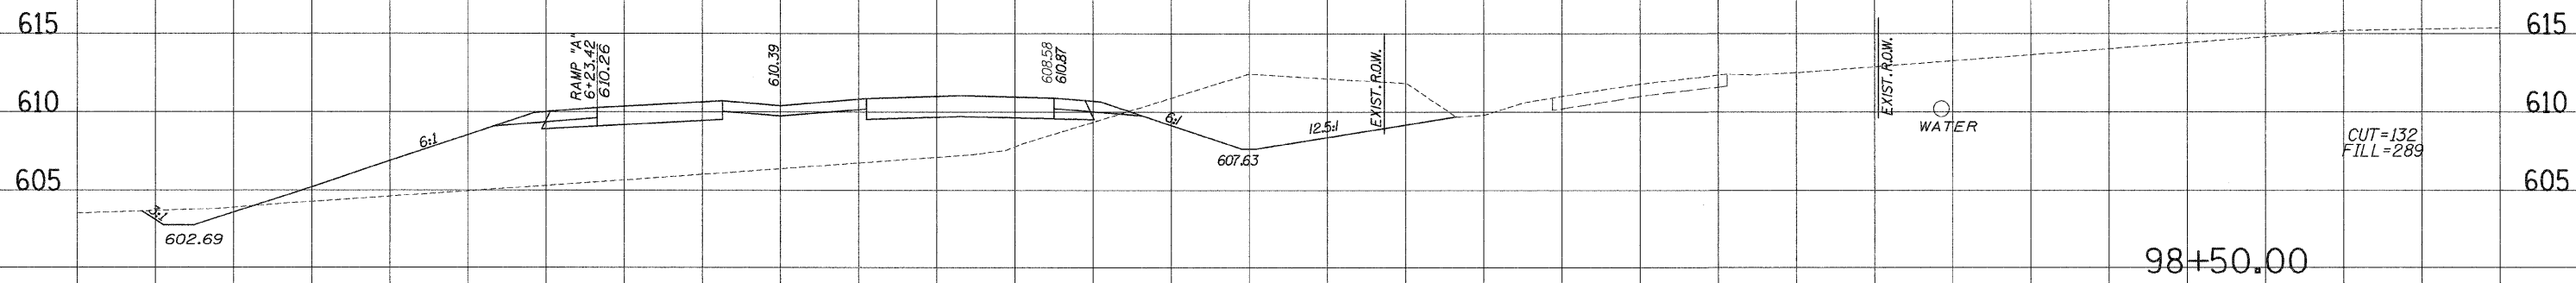
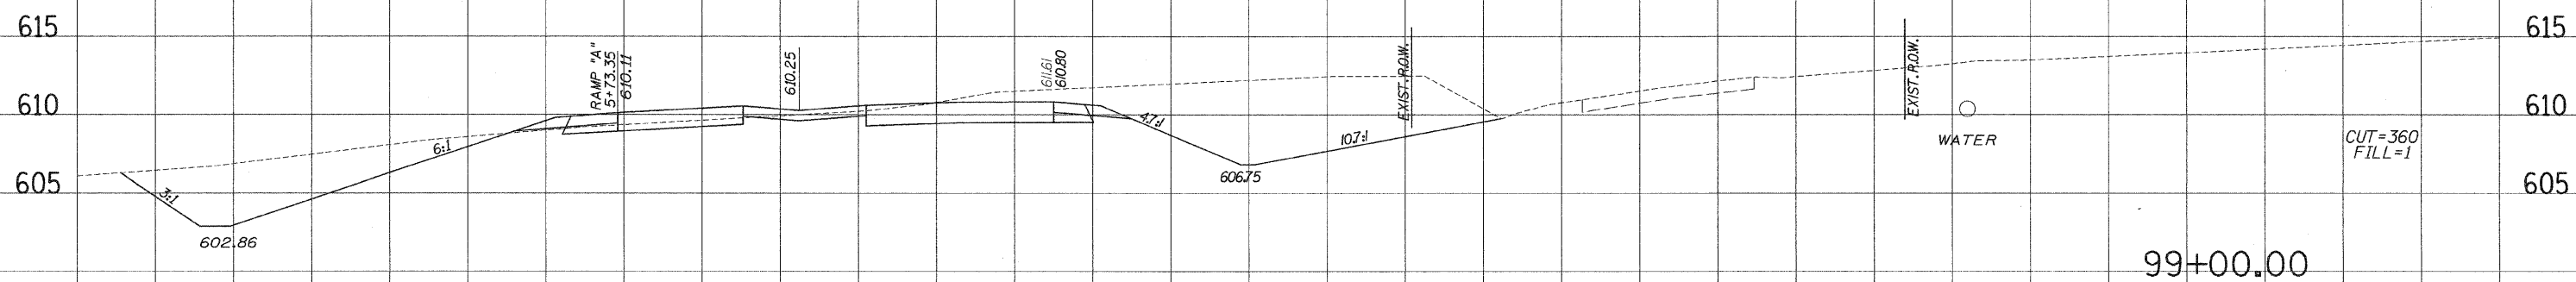


F. A. RTG.	SECTION	COUNTY	TOTAL SHEETS	SHEET NO.
310	60-16	MADISON	662	293
STA.		TO STA.		
FED. ROAD DIST. NO. 4		ILLINOIS	FED. AID PROJECT	
CONTRACT NO. 76311				

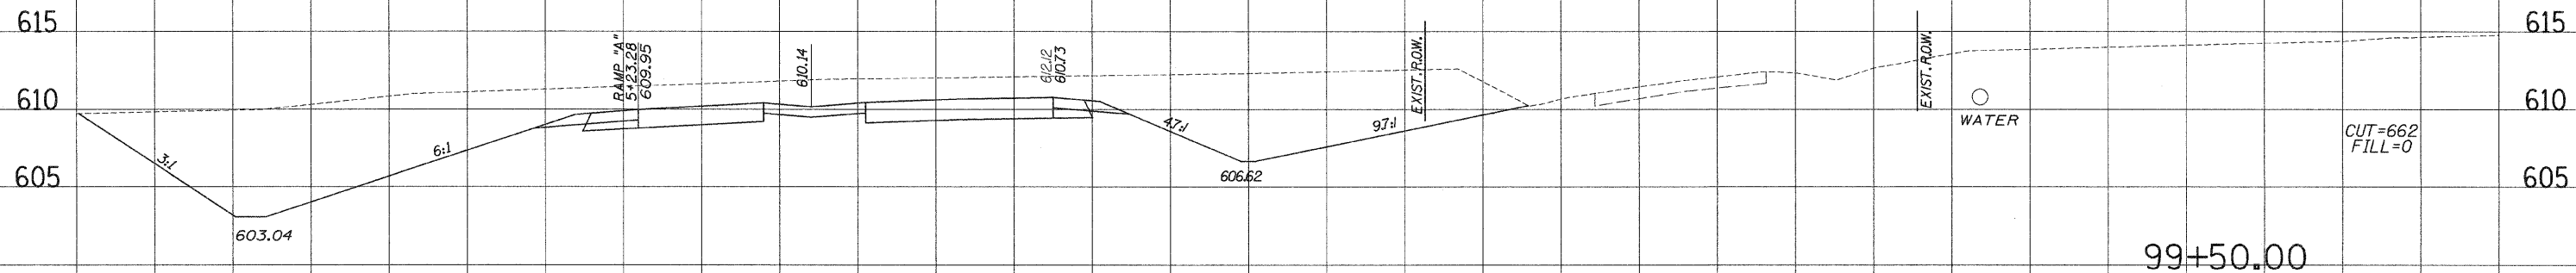

**F.A.P. ROUTE 310  
STAGE 1**

NO. \_\_\_\_\_  
AREAS CHECKED \_\_\_\_\_  
REPLATE \_\_\_\_\_  
NOTE BOOK \_\_\_\_\_  
SURVEIL \_\_\_\_\_  
PLOTTED \_\_\_\_\_

NO. \_\_\_\_\_  
AREAS CHECKED \_\_\_\_\_  
REPLATE \_\_\_\_\_  
NOTE BOOK \_\_\_\_\_  
SURVEIL \_\_\_\_\_  
PLOTTED \_\_\_\_\_