


F. A. RTE.	SECTION	COUNTY	TOTAL SHEETS	SHEET NO.
310	60-16	MADISON	662	298
STA.		TO STA.		
FED. ROAD DIST. NO. 8		BILLINGS		FED. AID PROJECT
CONTRACT NO. 76311				

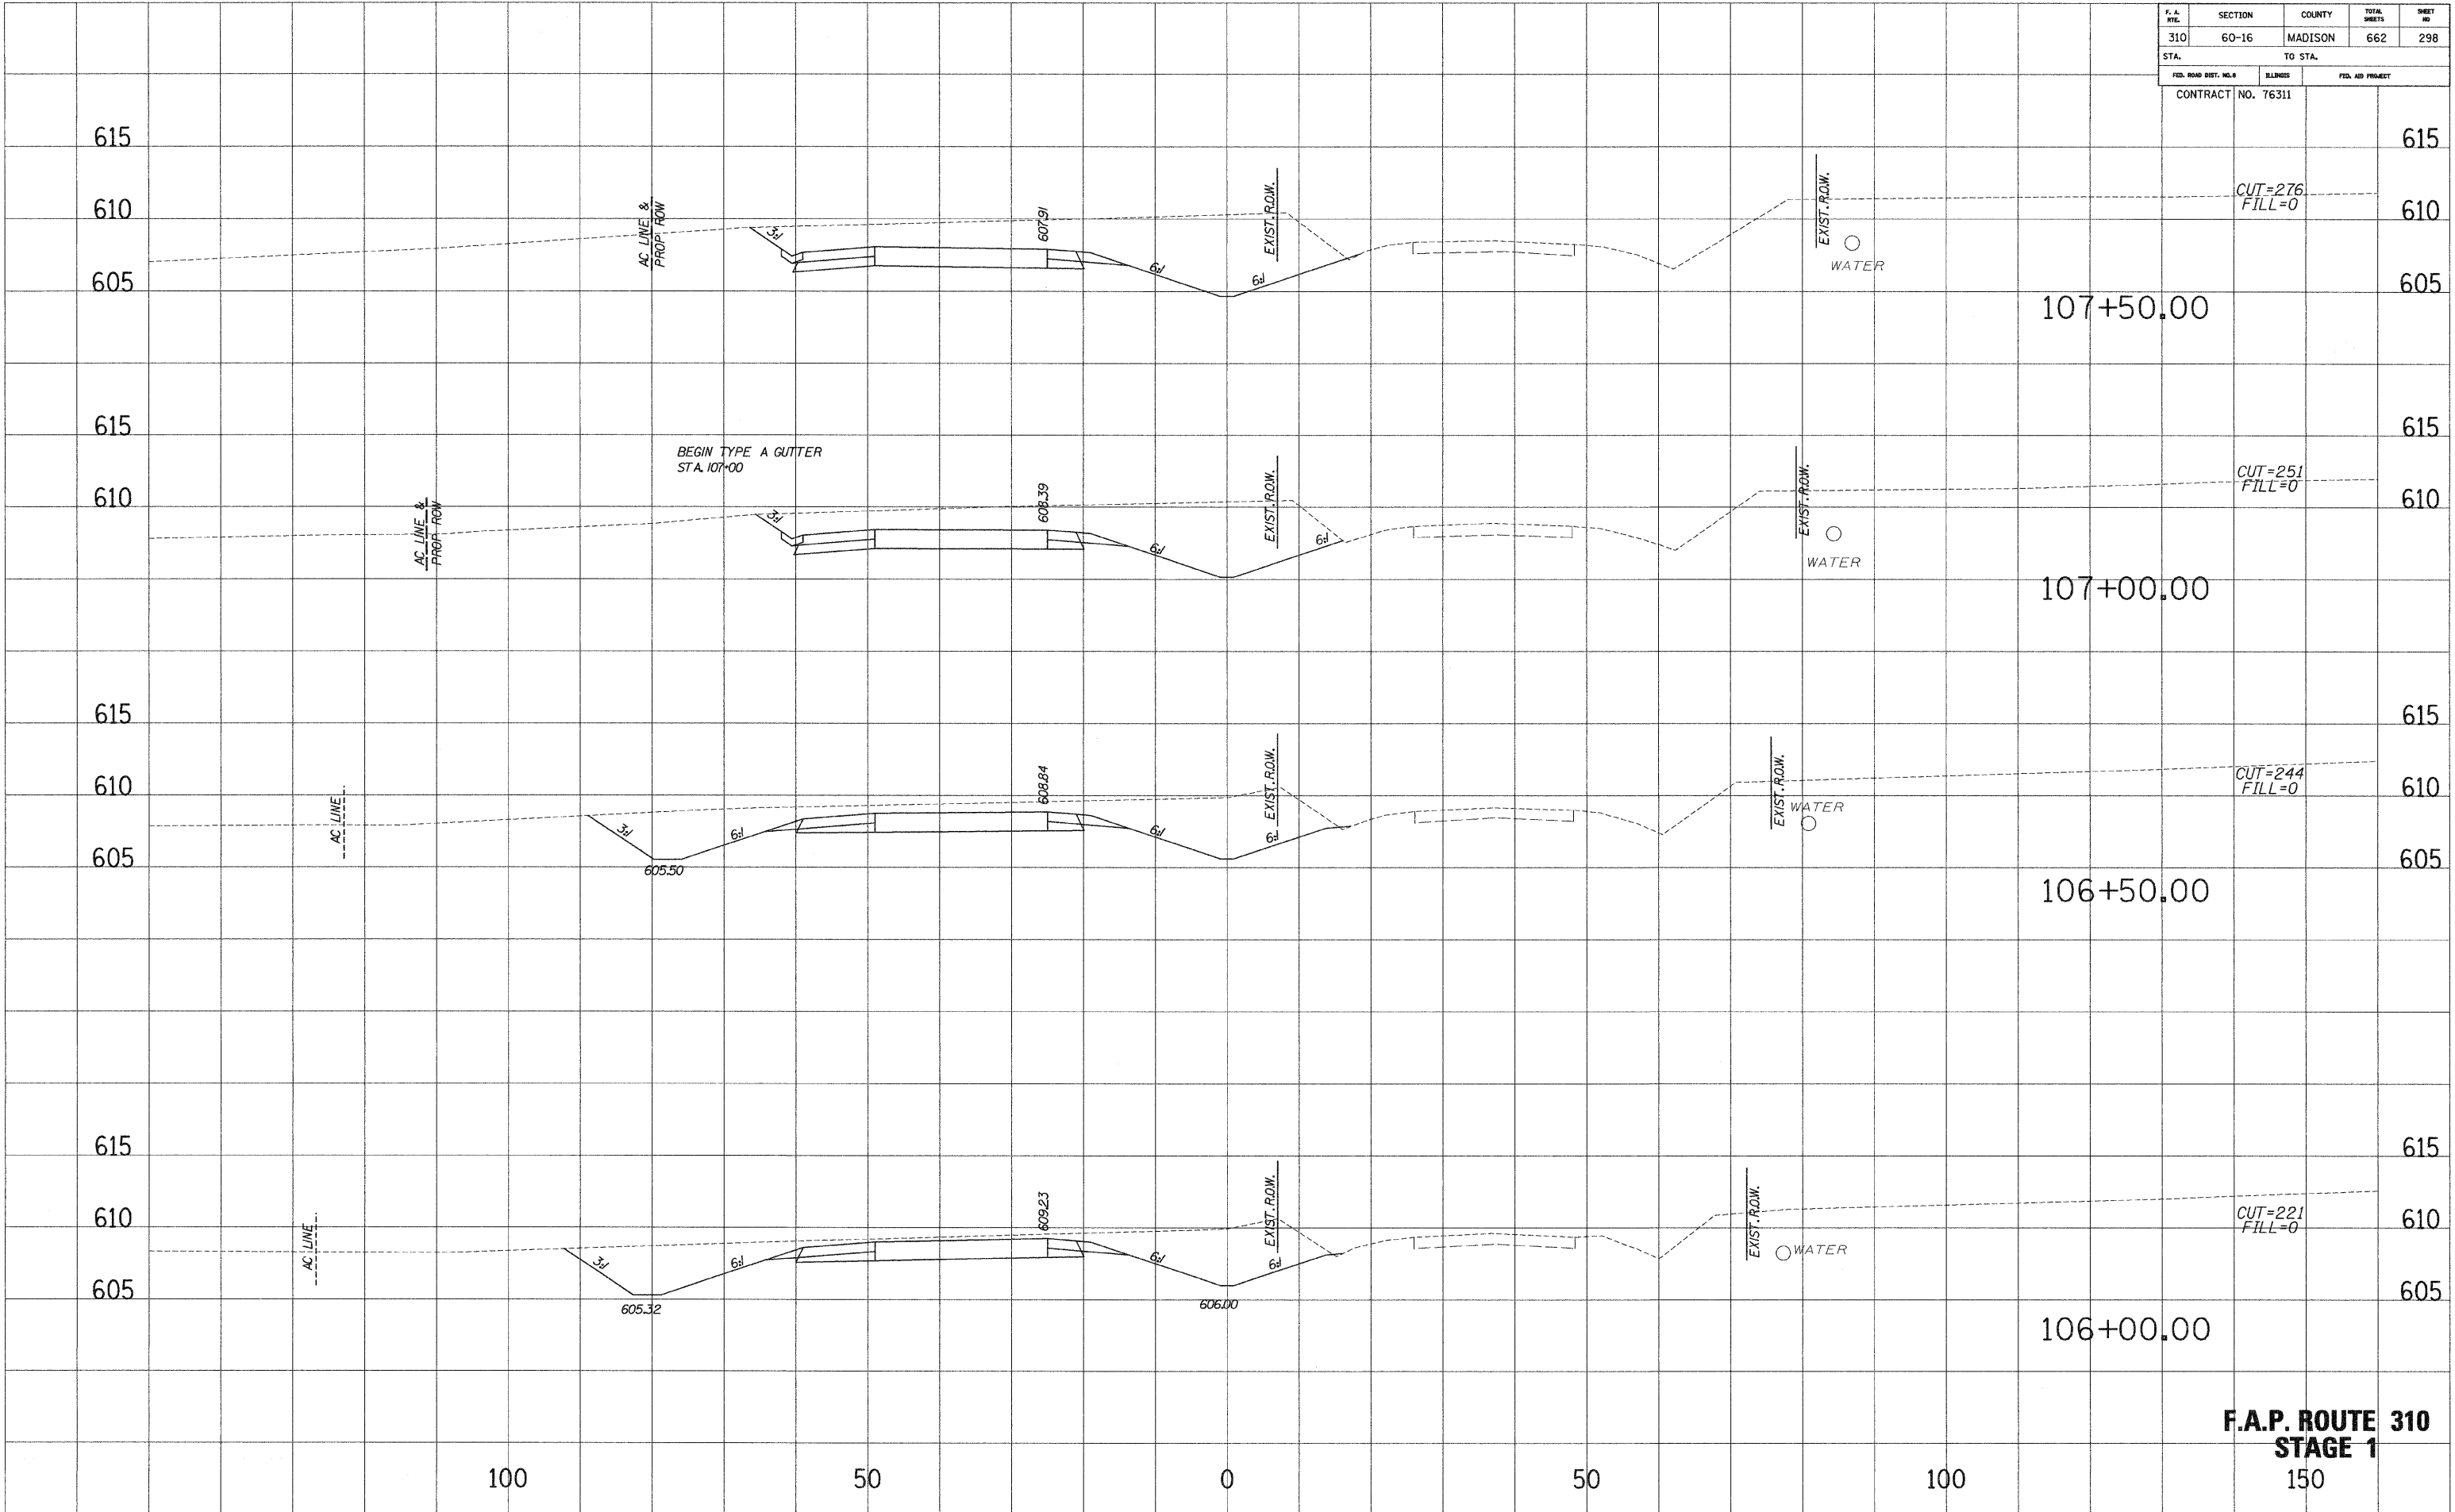

**F.A.P. ROUTE 310  
STAGE 1**

100

50

0

50

100

106+00.00

106+50.00

107+00.00

107+50.00

DATE PLOTTED: \_\_\_\_\_  
 NOTE BOOK: \_\_\_\_\_  
 TEMPLATE: \_\_\_\_\_  
 AREAS CHECKED: \_\_\_\_\_

DATE PLOTTED: \_\_\_\_\_  
 NOTE BOOK: \_\_\_\_\_  
 TEMPLATE: \_\_\_\_\_  
 AREAS CHECKED: \_\_\_\_\_