


F. A. RTE.	SECTION	COUNTY	TOTAL SHEETS	SHEET NO.
310	60-16	MADISON	662	302
STA.		TO STA.		
FED. ROAD DIST. NO. #		ILLINOIS	FED. AID PROJECT	
CONTRACT NO. 76311				

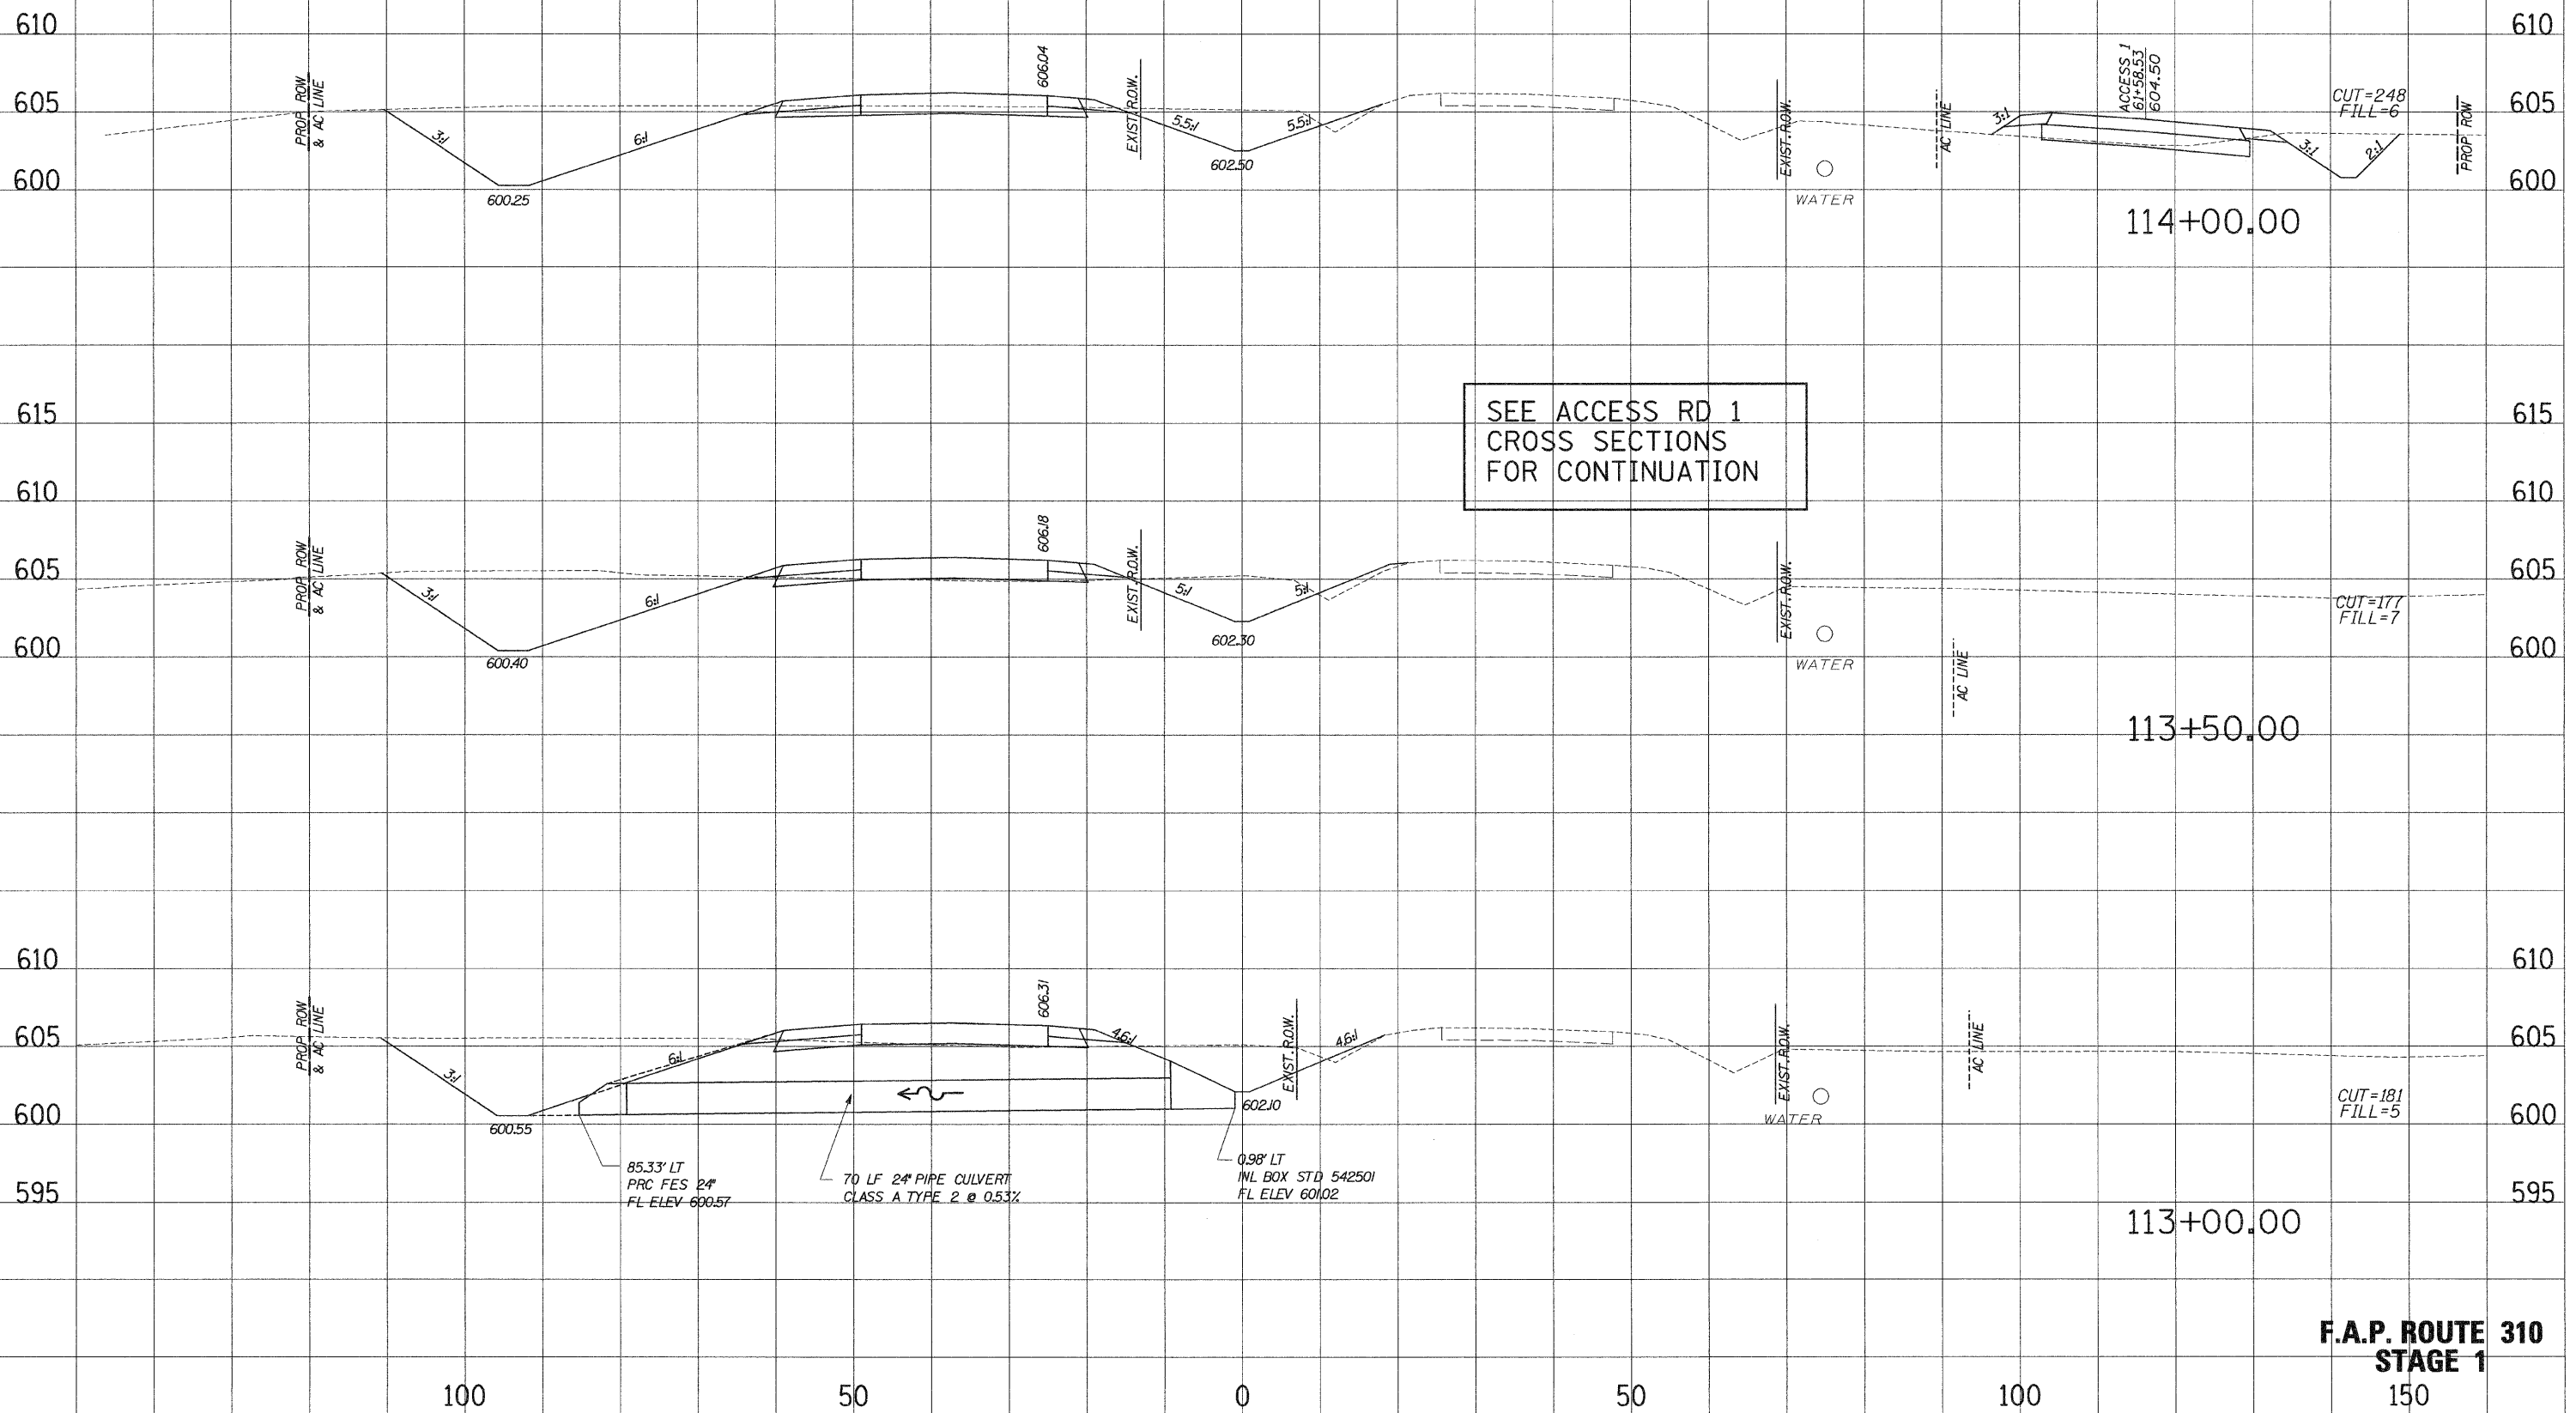

SEE ACCESS RD 1
CROSS SECTIONS
FOR CONTINUATION

**F.A.P. ROUTE 310
STAGE 1**
150

SHWIL PLOTTED
NOTE BOOK
AREAS CHECKED

SHWIL PLOTTED
NOTE BOOK
AREAS CHECKED

\\p0401y1\user3101_stage1.dgn 9/27/2005 10:05:30 AM