


F. A. RTE.	SECTION	COUNTY	TOTAL SHEETS	SHEET NO.
310	60-16	MADISON	662	314
STA.		TO STA.		
FED. ROAD DIST. NO. 9		ELLINGS	FED. AID PROJECT	
CONTRACT NO. 76311				

SURVEY PLOTTED
 NOTE BOOK
 NO. _____
 AREAS CHECKED

SURVEY PLOTTED
 NOTE BOOK
 NO. _____
 AREAS CHECKED

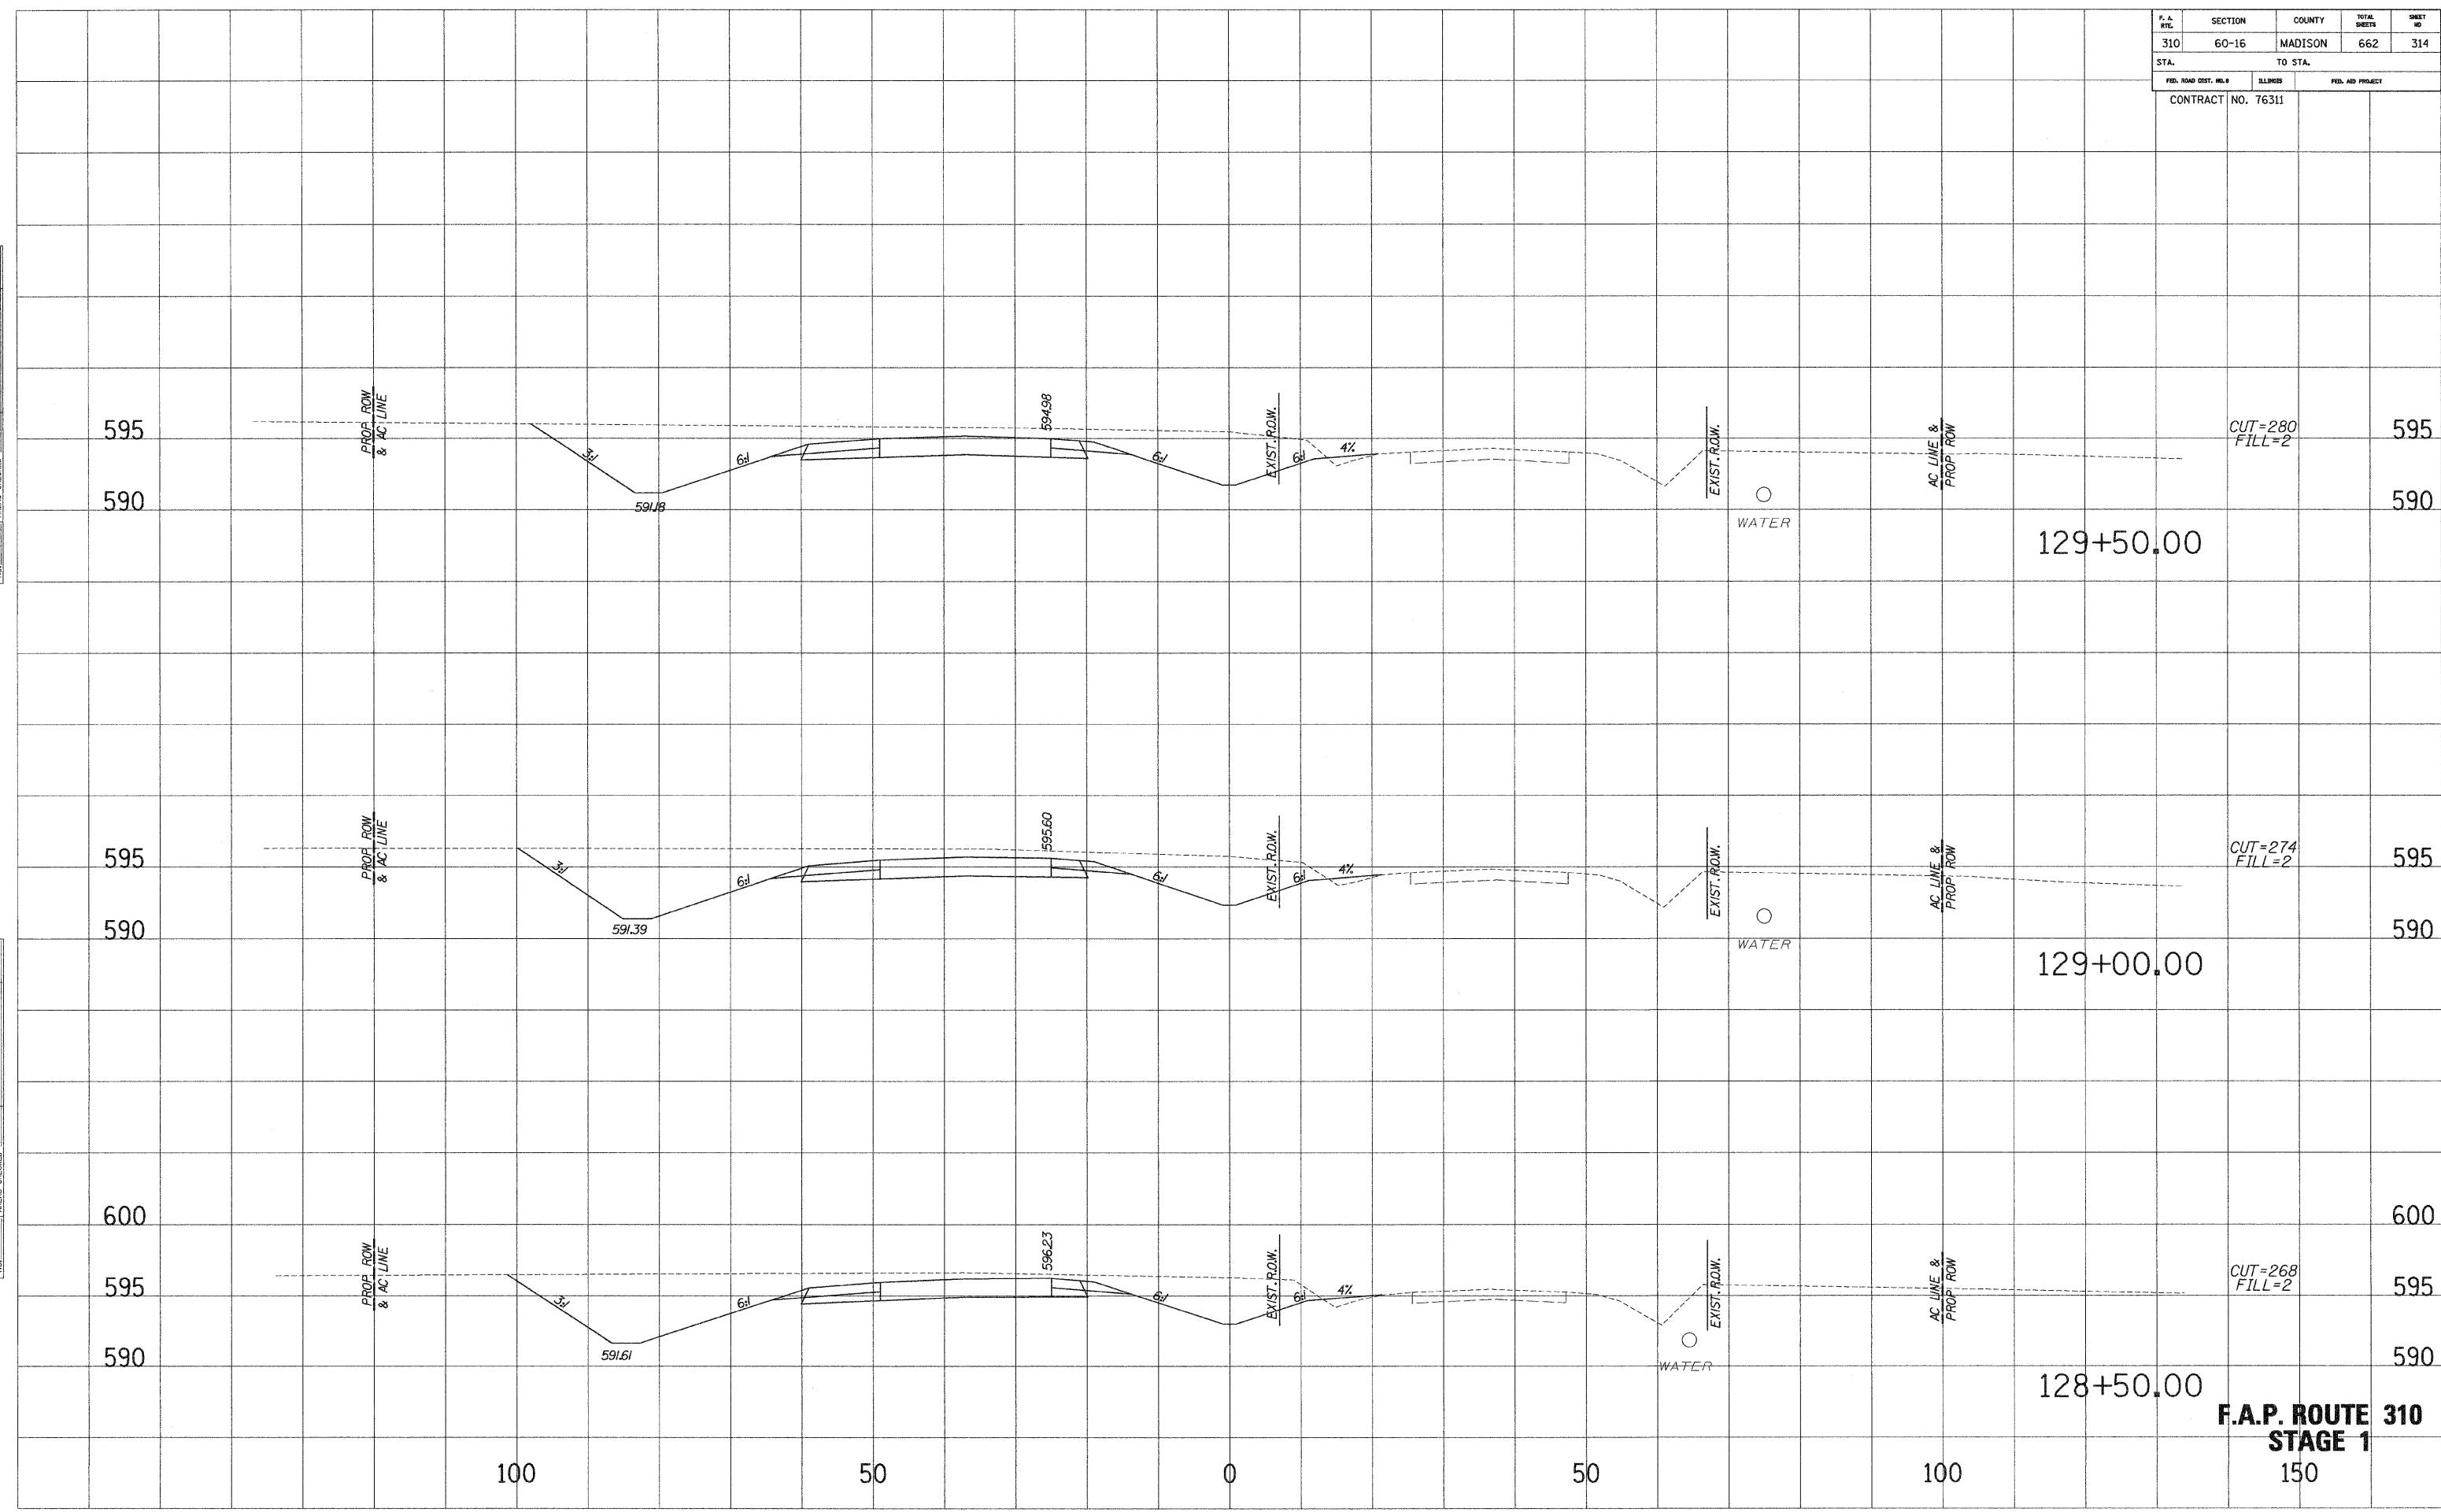

**F.A.P. ROUTE 310
STAGE 1**
150