


F.A. NO.	SECTION	COUNTY	TOTAL SHEETS	SHEET NO.
310	60-16	MADISON	662	319
STA.		TO STA.		
FED. ROAD DIST. NO. 3		ILLINOIS	FED. AID PROJECT	
CONTRACT NO. 76311				

SURVEY PLOTTED
 NOTE BOOK DATE
 AREAS CHECKED
 NO.

SURVEY PLOTTED
 NOTE BOOK DATE
 AREAS CHECKED
 NO.

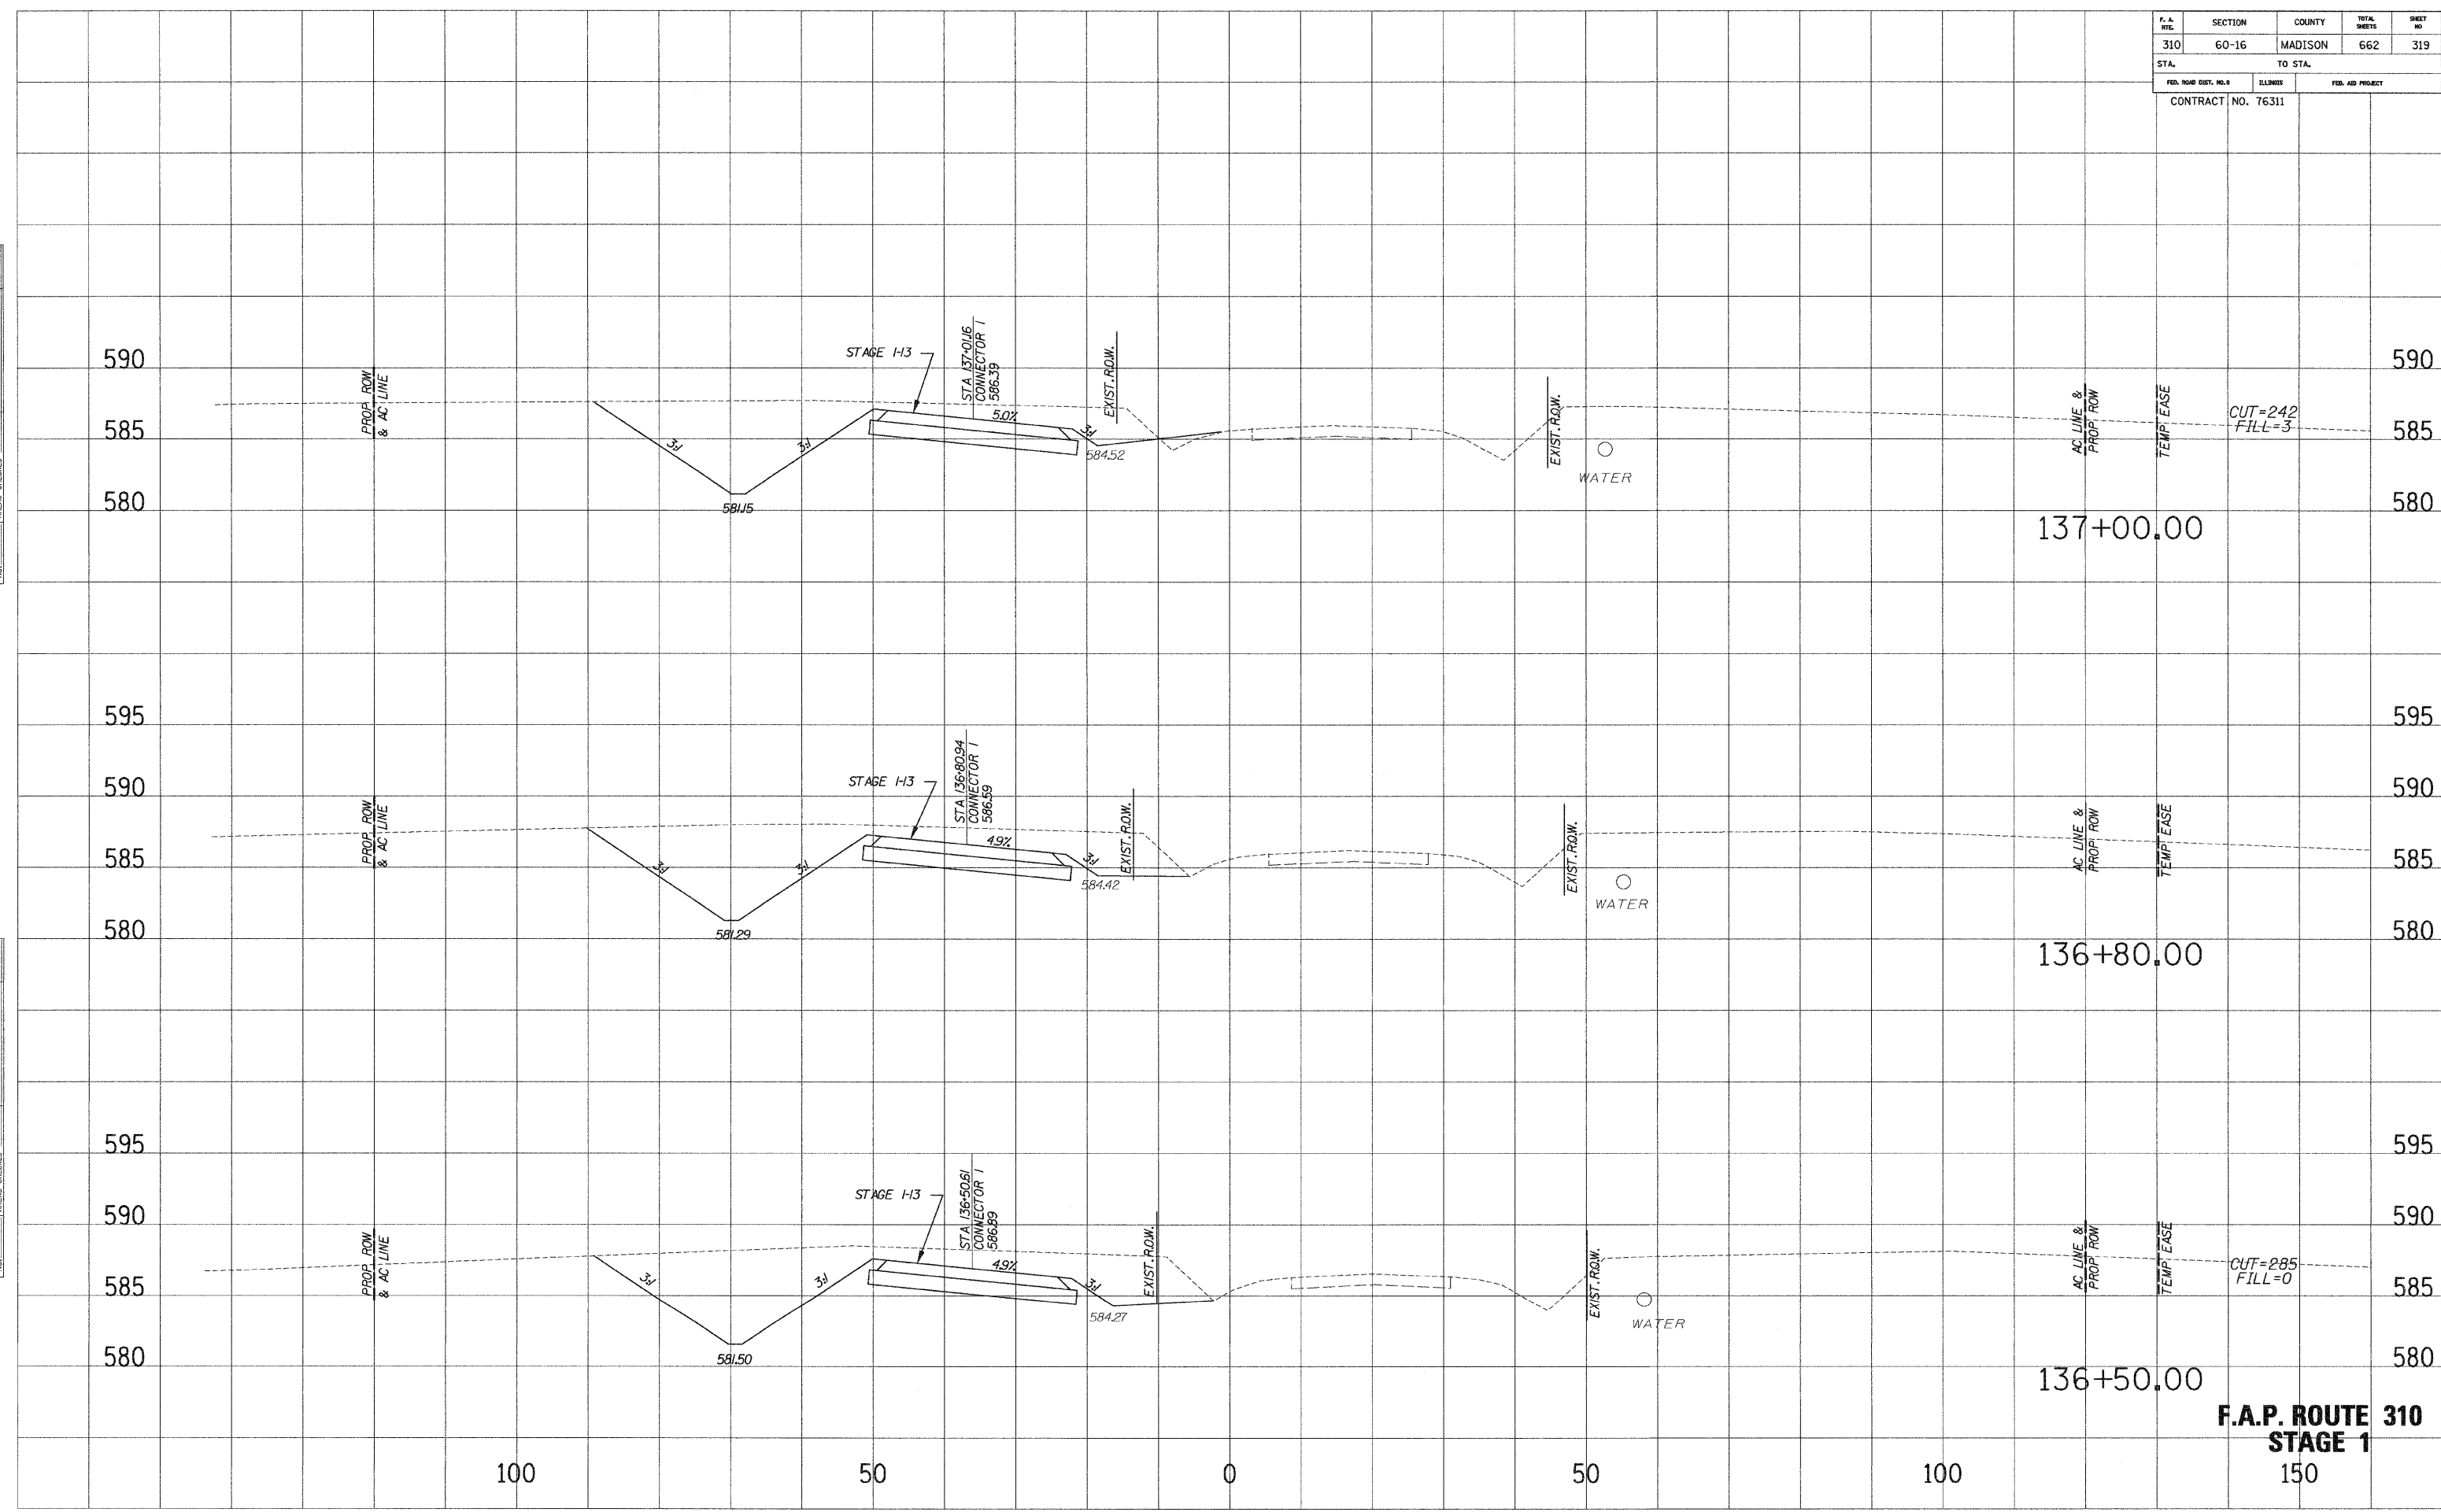

**F.A.P. ROUTE 310
STAGE 1**