


F. A. RTE.	SECTION	COUNTY	TOTAL SHEETS	SHEET NO.
310	60-16	MADISON	662	325
STA.		TO STA.		
FED. ROAD DIST. NO. 3		ILLINOIS	FED. AID PROJECT	
CONTRACT NO. 76311				

SURVEY PLOTTED
 NOTE BOOK NO. 1
 REVISIONS AREAS CHECKED

SURVEY PLOTTED
 NOTE BOOK NO. 1
 REVISIONS AREAS CHECKED

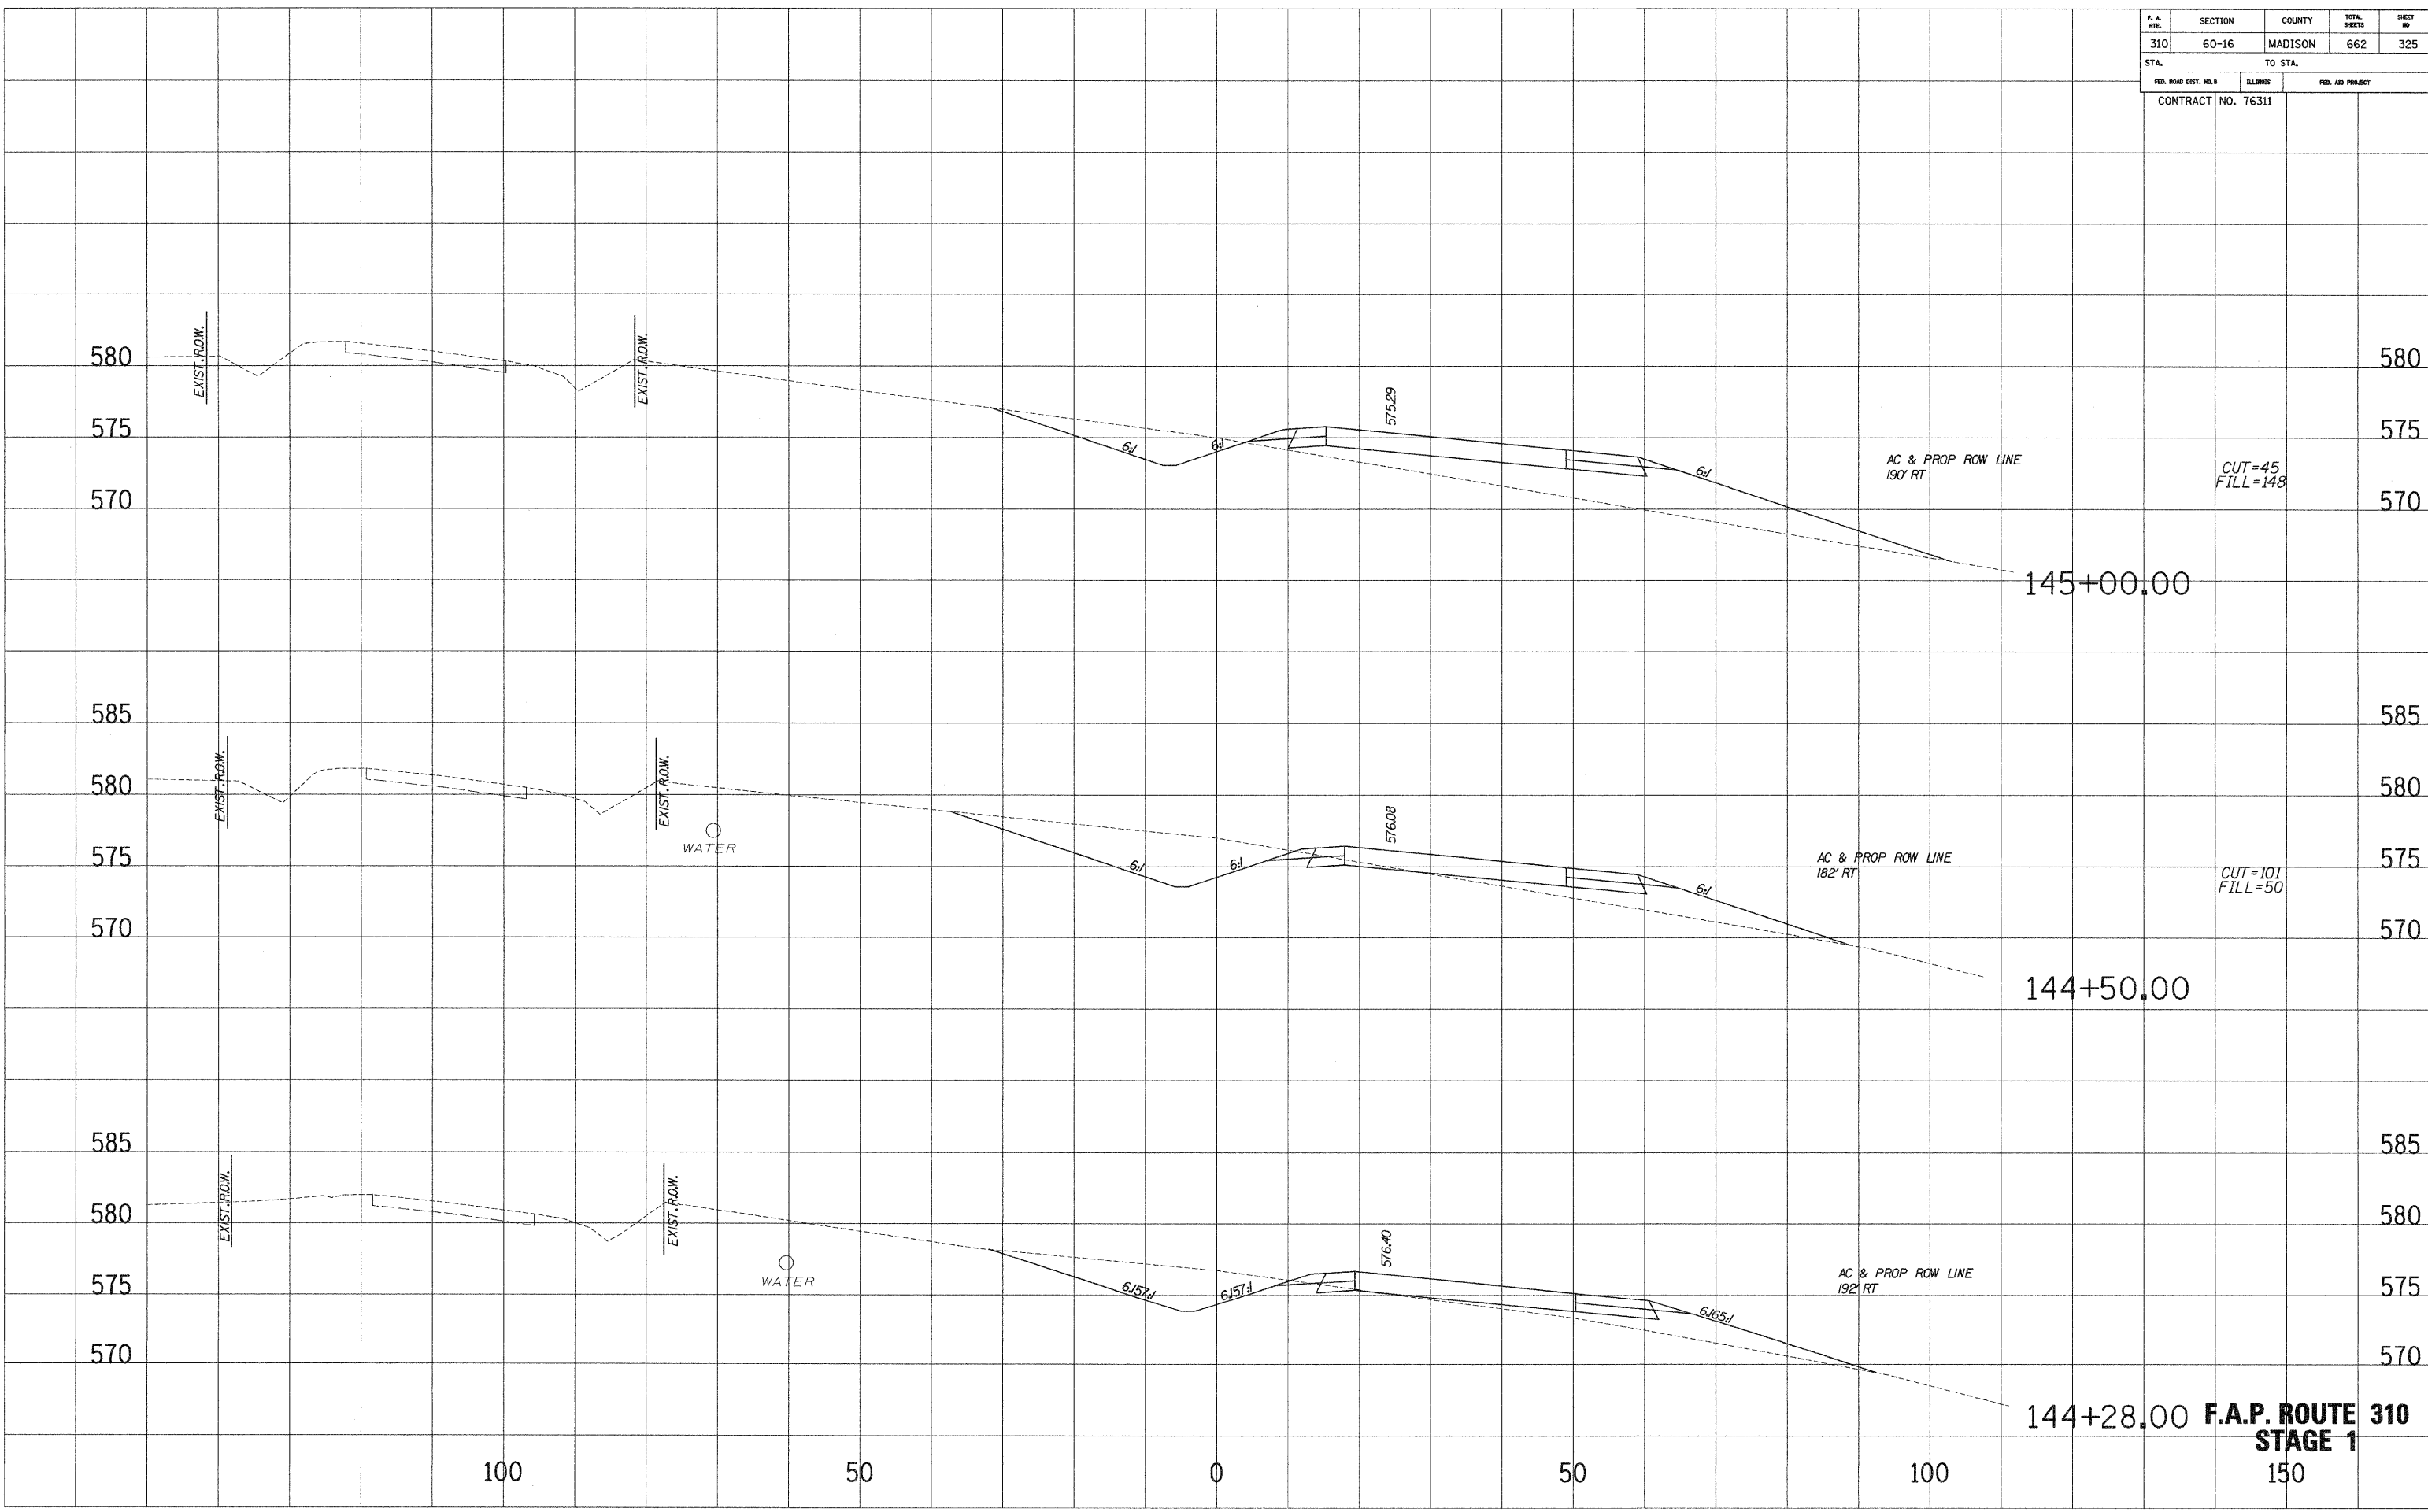

144+28.00 **F.A.P. ROUTE 310**
STAGE 1