


F. A. RITE	SECTION	COUNTY	TOTAL SHEETS	SHEET NO
310	60-16	MADISON	662	331
STA.		TO STA.		
FED. ROAD DIST. NO. 4		ILLINOIS	FED. AID PROJECT	
CONTRACT NO. 76311				

SHEET NO. _____
 PLOTTED _____
 NOTE BOOK _____
 REVISIONS _____
 AREAS CHECKED _____

SHEET NO. _____
 PLOTTED _____
 NOTE BOOK _____
 REVISIONS _____
 AREAS CHECKED _____

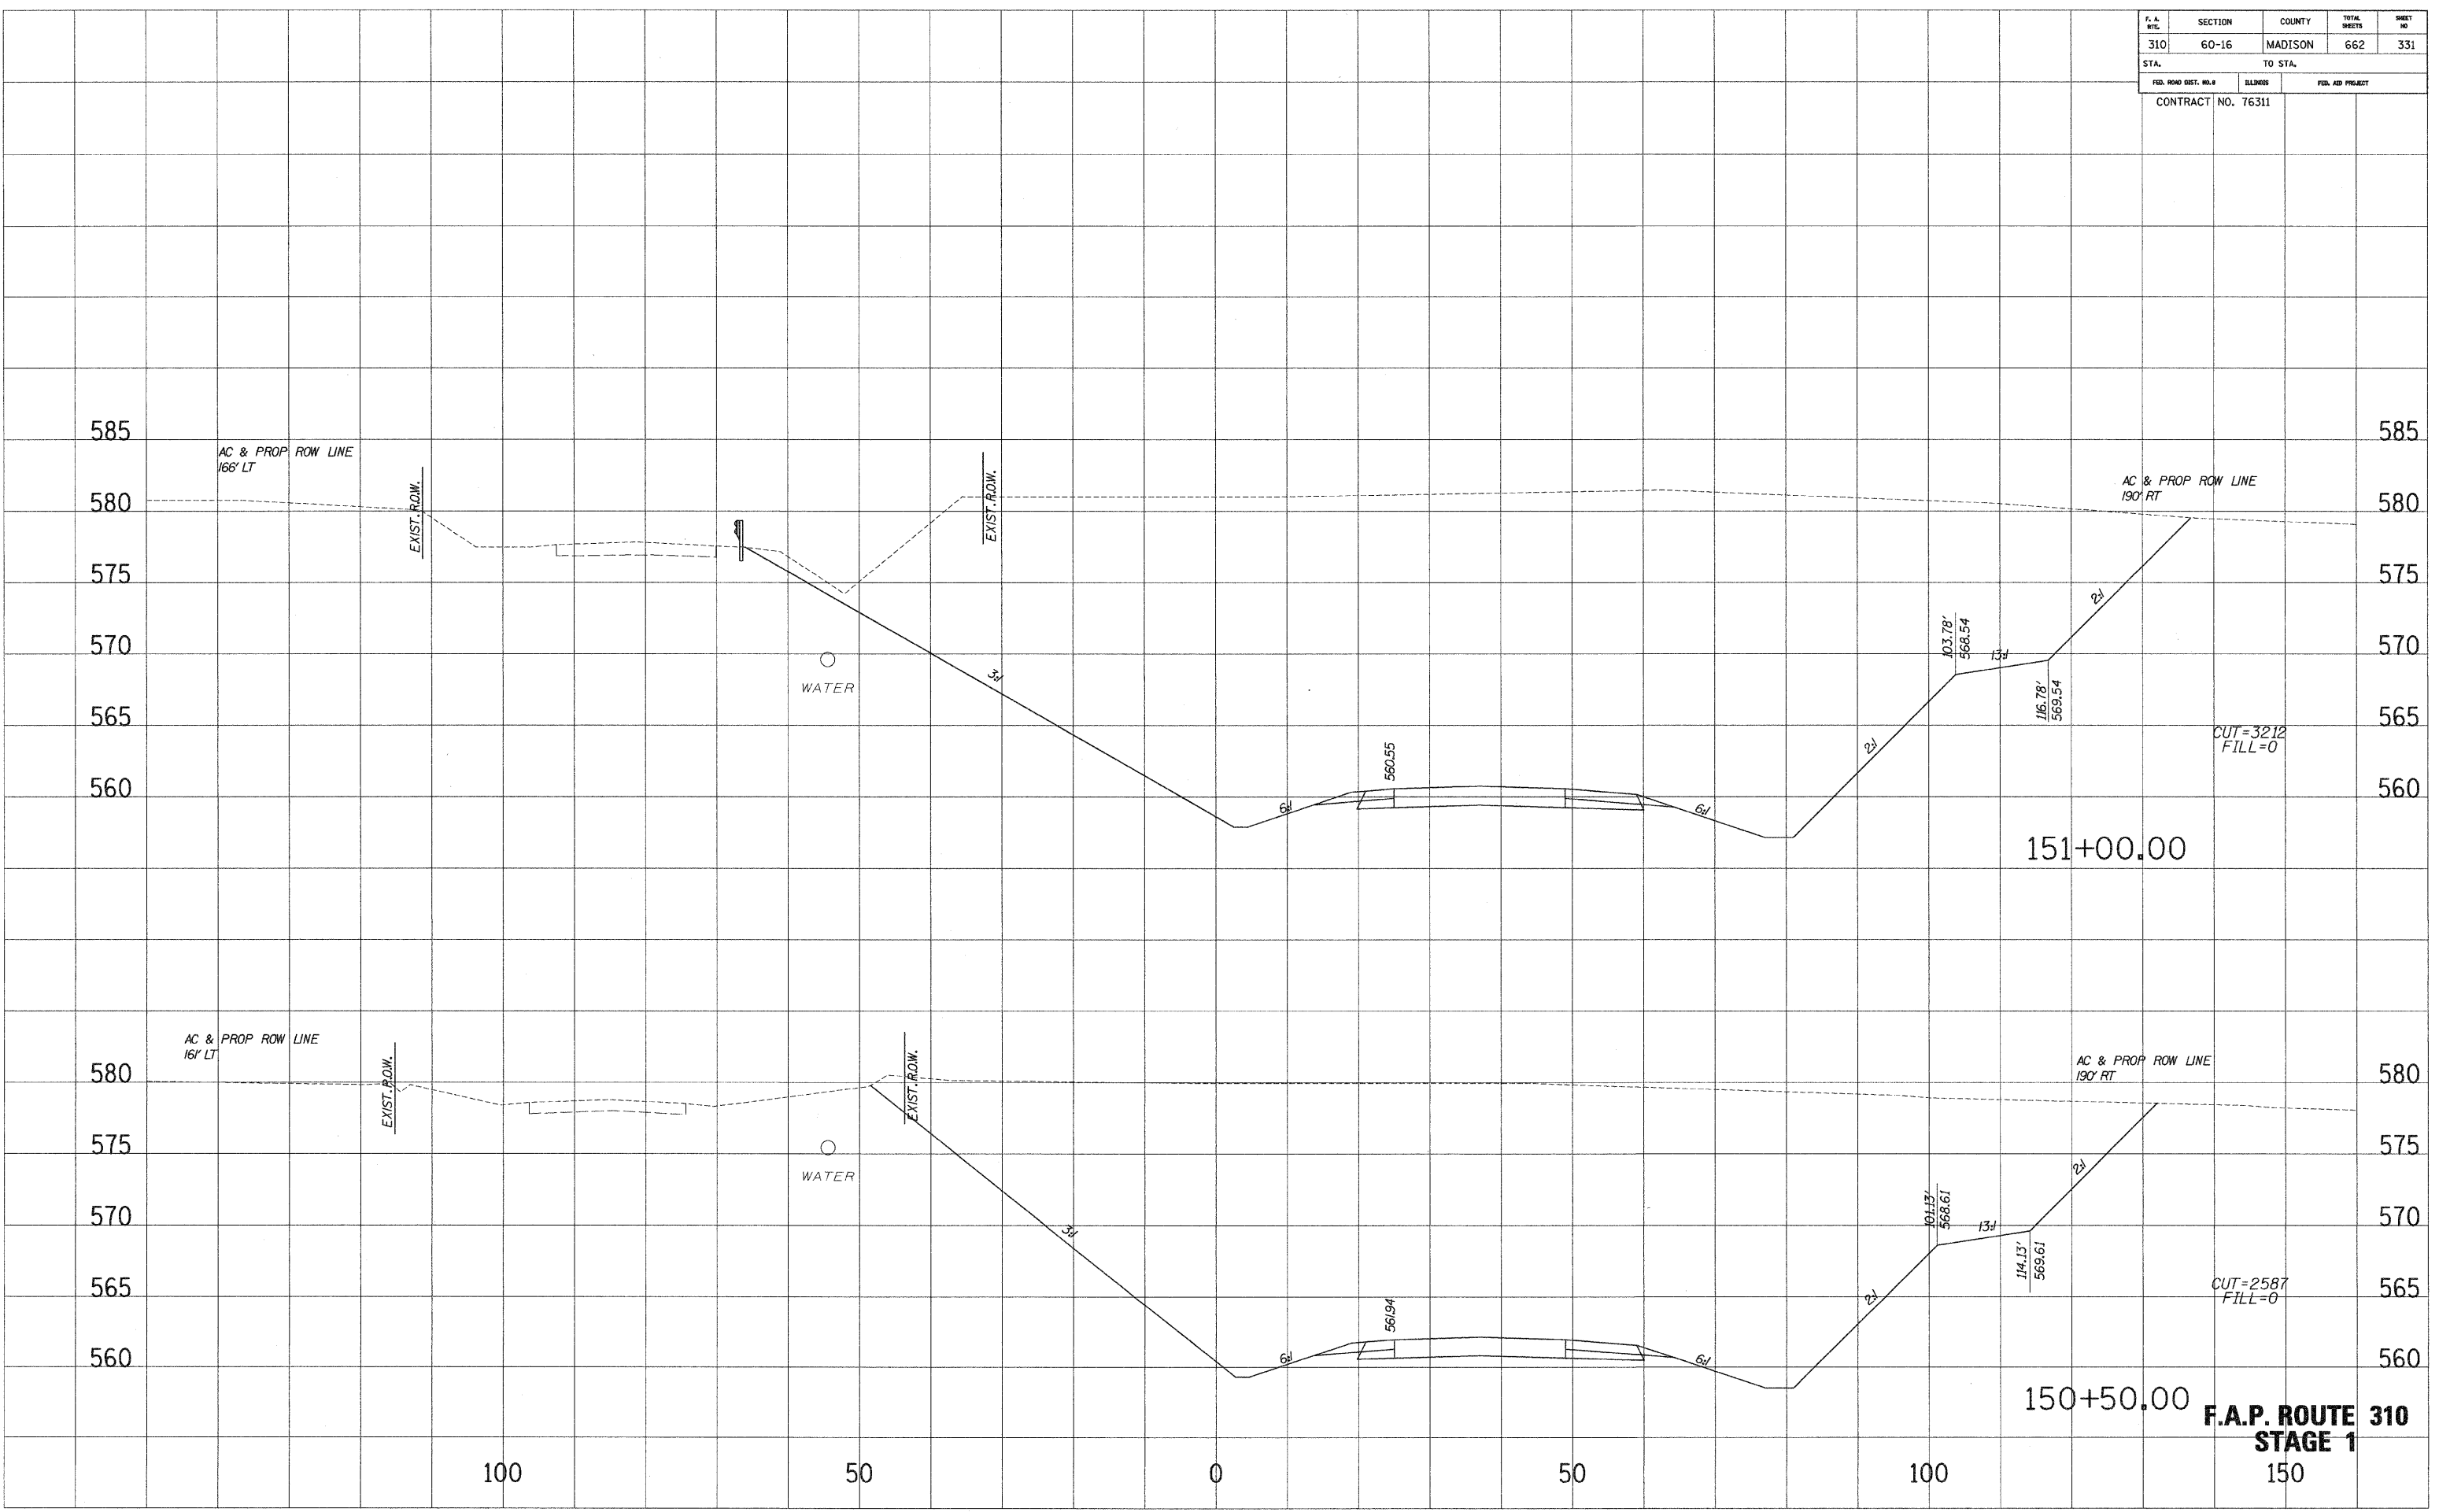

F.A.P. ROUTE 310
STAGE 1
 150