


F. A. RTE.	SECTION	COUNTY	TOTAL SHEETS	SHEET NO.
310	60-16	MADISON	662	335
STA.		TO STA.		
FED. ROAD DIST. NO. 3		ILLINOIS	FED. AID PROJECT	
CONTRACT NO. 76311				

SURVEIL PLOTTED TEMPLATE AREAS CHECKED
 NOTE BOOK NO.

SURVEIL PLOTTED TEMPLATE AREAS CHECKED
 NOTE BOOK NO.

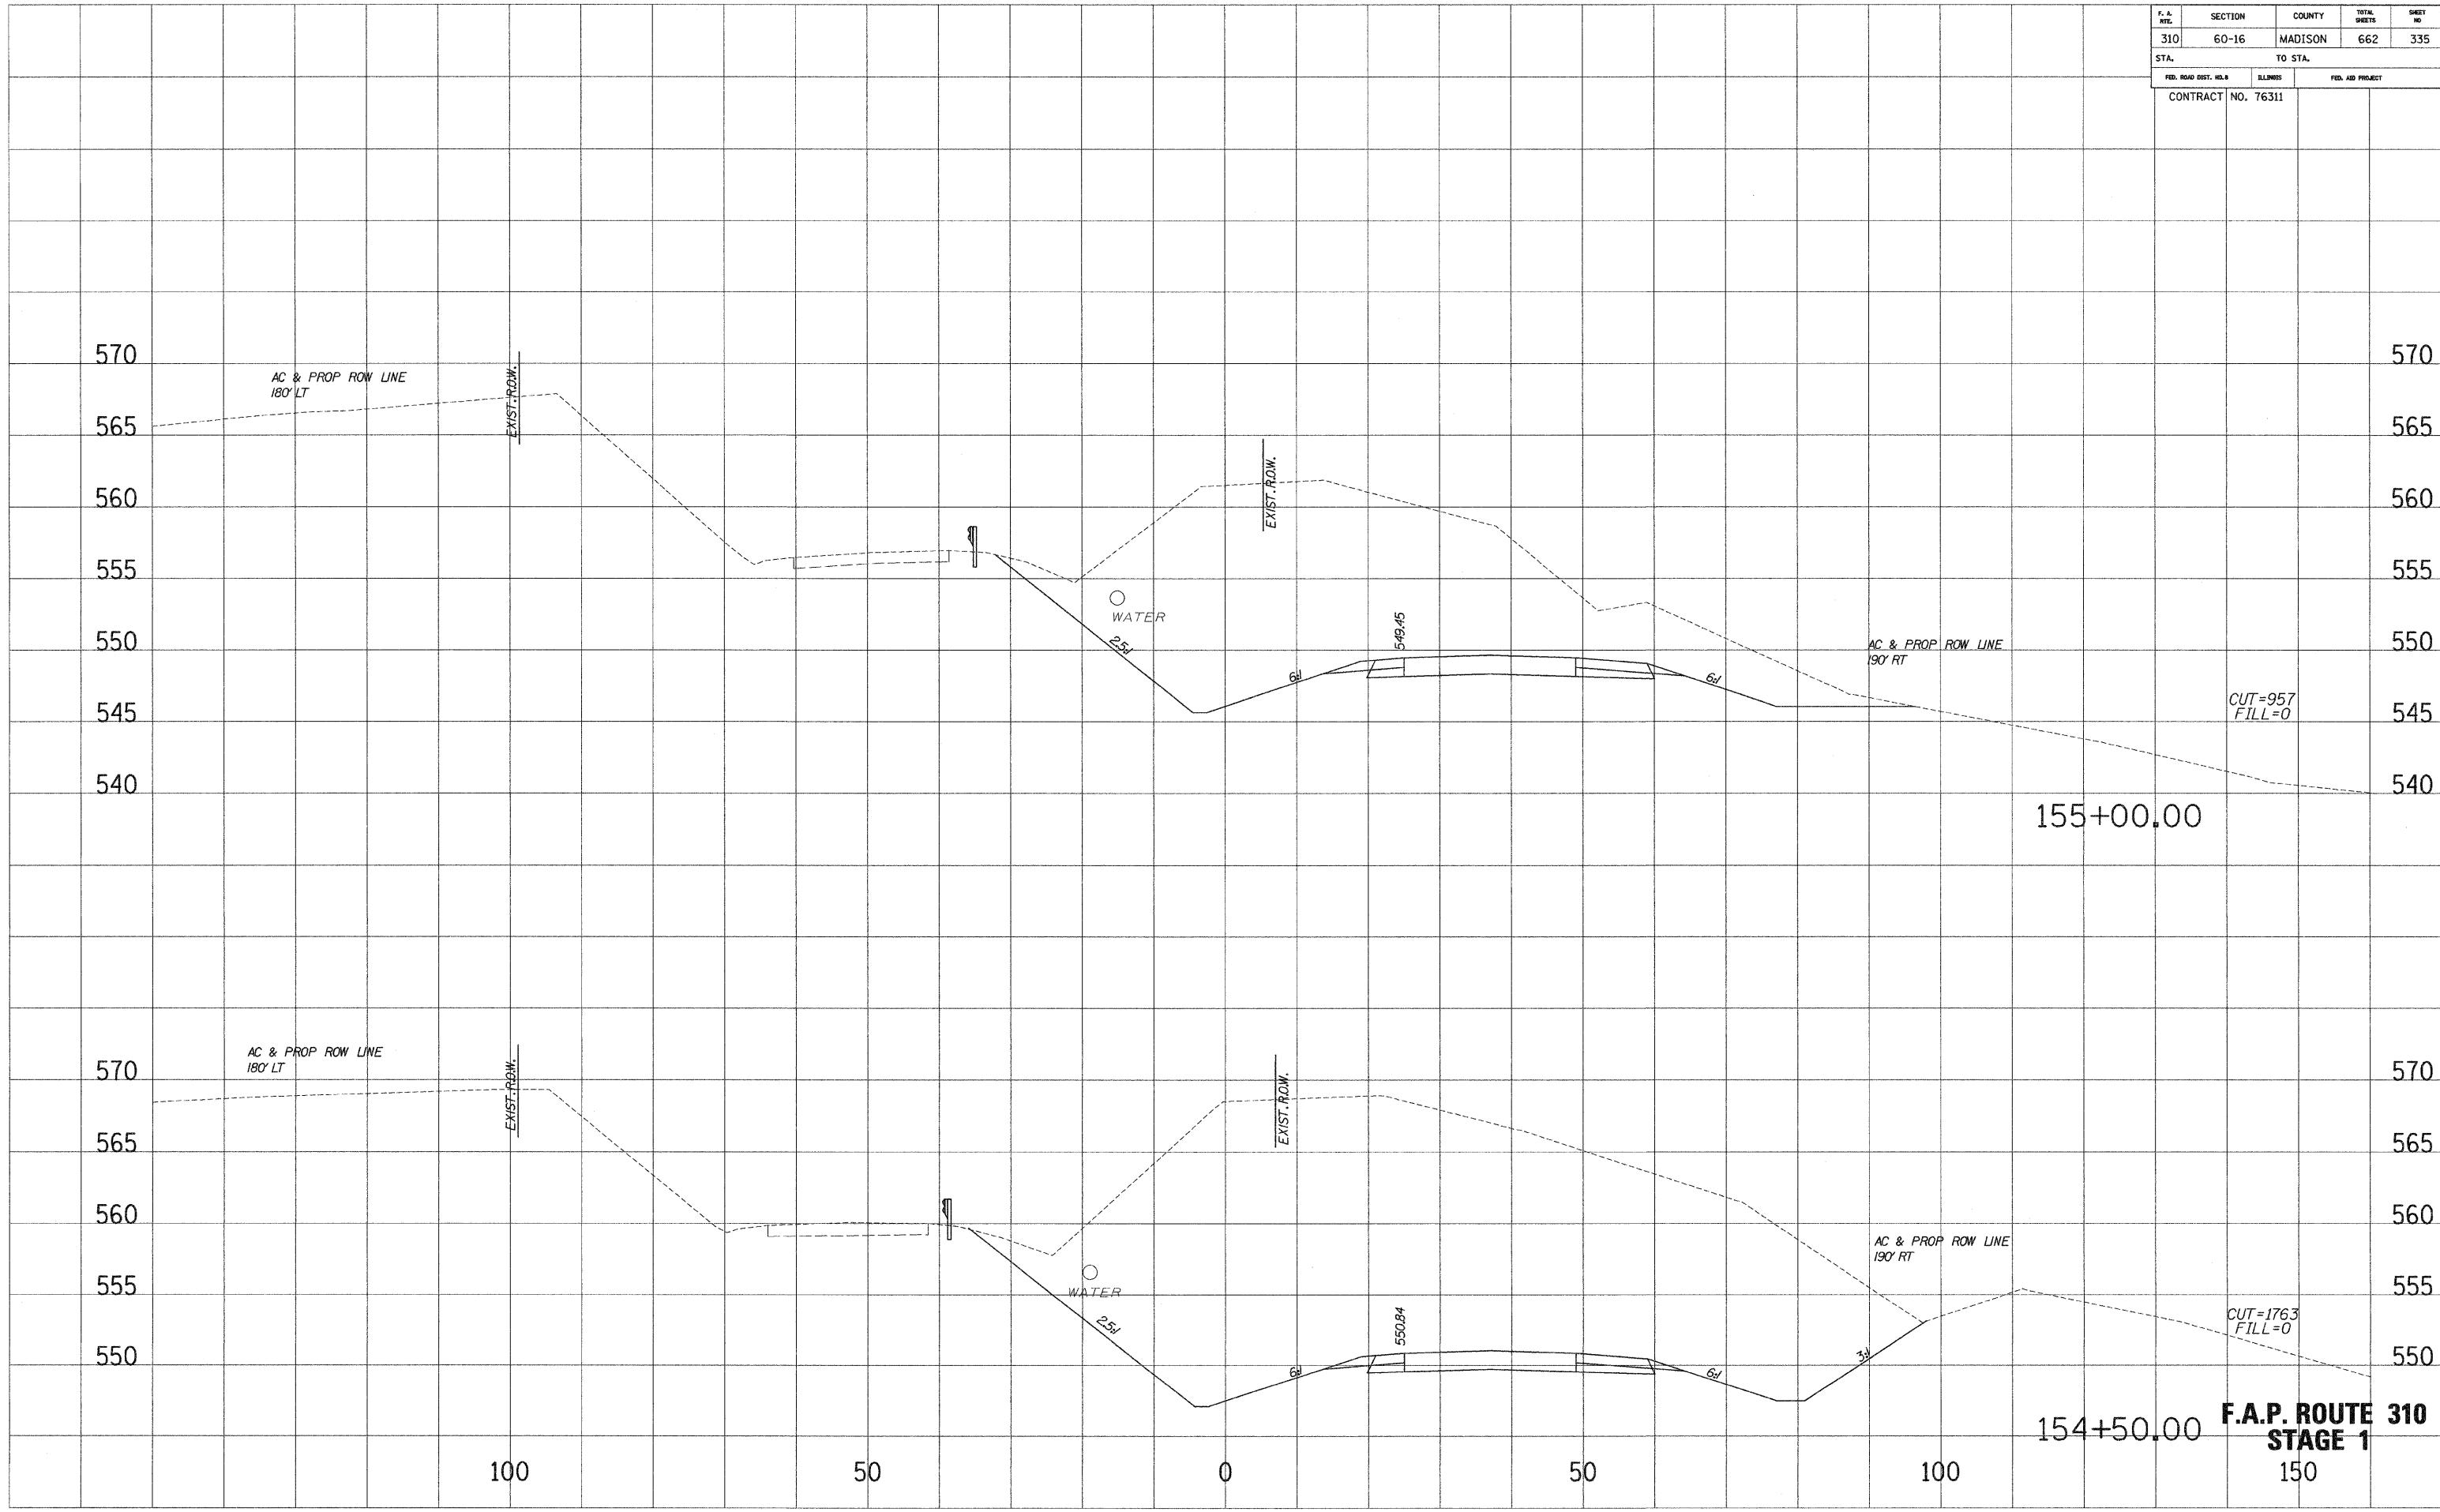

**F.A.P. ROUTE 310
STAGE 1**