
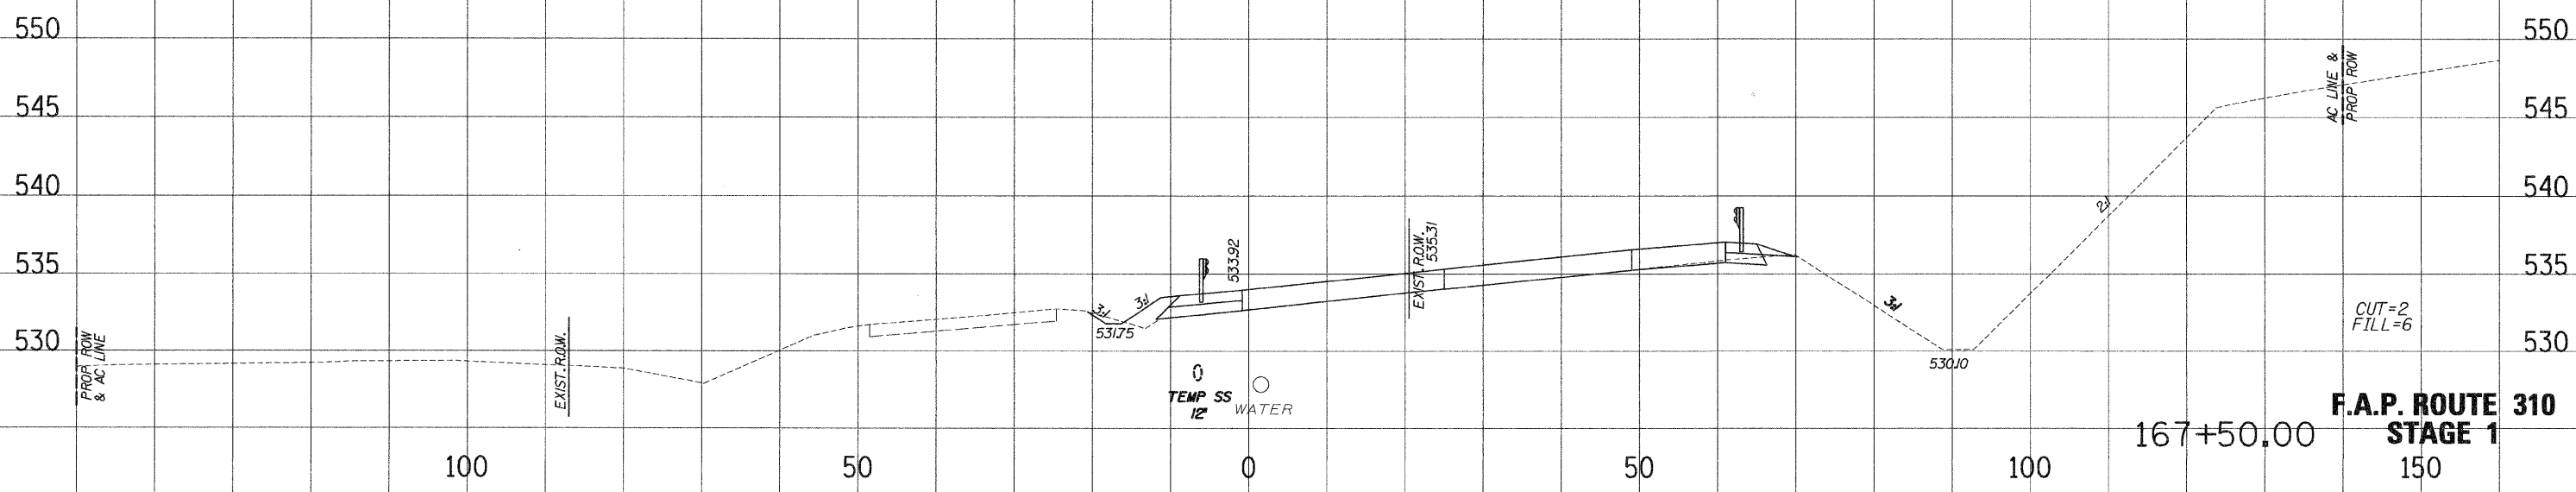


F. A. RTE.	SECTION	COUNTY	TOTAL SHEETS	SHEET NO.
310	60-16	MADISON	662	349
STA.		TO STA.		
FED. ROAD DIST. NO. 8		ILLINOIS	FED. AID PROJECT	
CONTRACT NO. 76311				

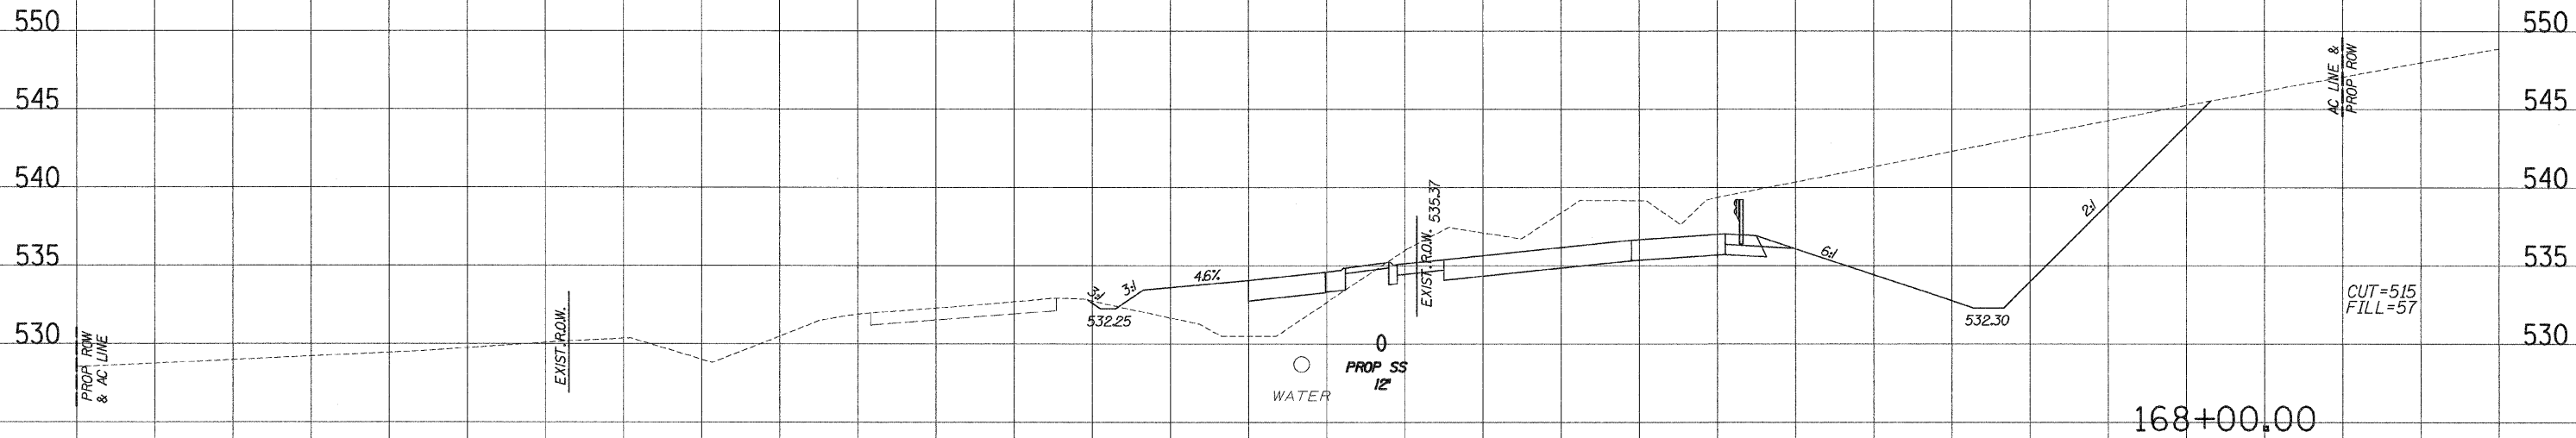

**F.A.P. ROUTE 310
STAGE 1**

SURVEY PLOTTED
NOTE BOOK
AREAS CHECKED

SURVEY PLOTTED
NOTE BOOK
AREAS CHECKED