


F. A. RTE.	SECTION	COUNTY	TOTAL SHEETS	SHEET NO.
310	60-16	MADISON	662	359
STA.		TO STA.		
FED. ROAD DIST. NO. 3		ILLINOIS	FED. AID PROJECT	
CONTRACT NO. 76311				

SURVEY PLOTTED
 NOTE BOOK REPLICATE
 AREAS CHECKED

SURVEY PLOTTED
 NOTE BOOK REPLICATE
 AREAS CHECKED

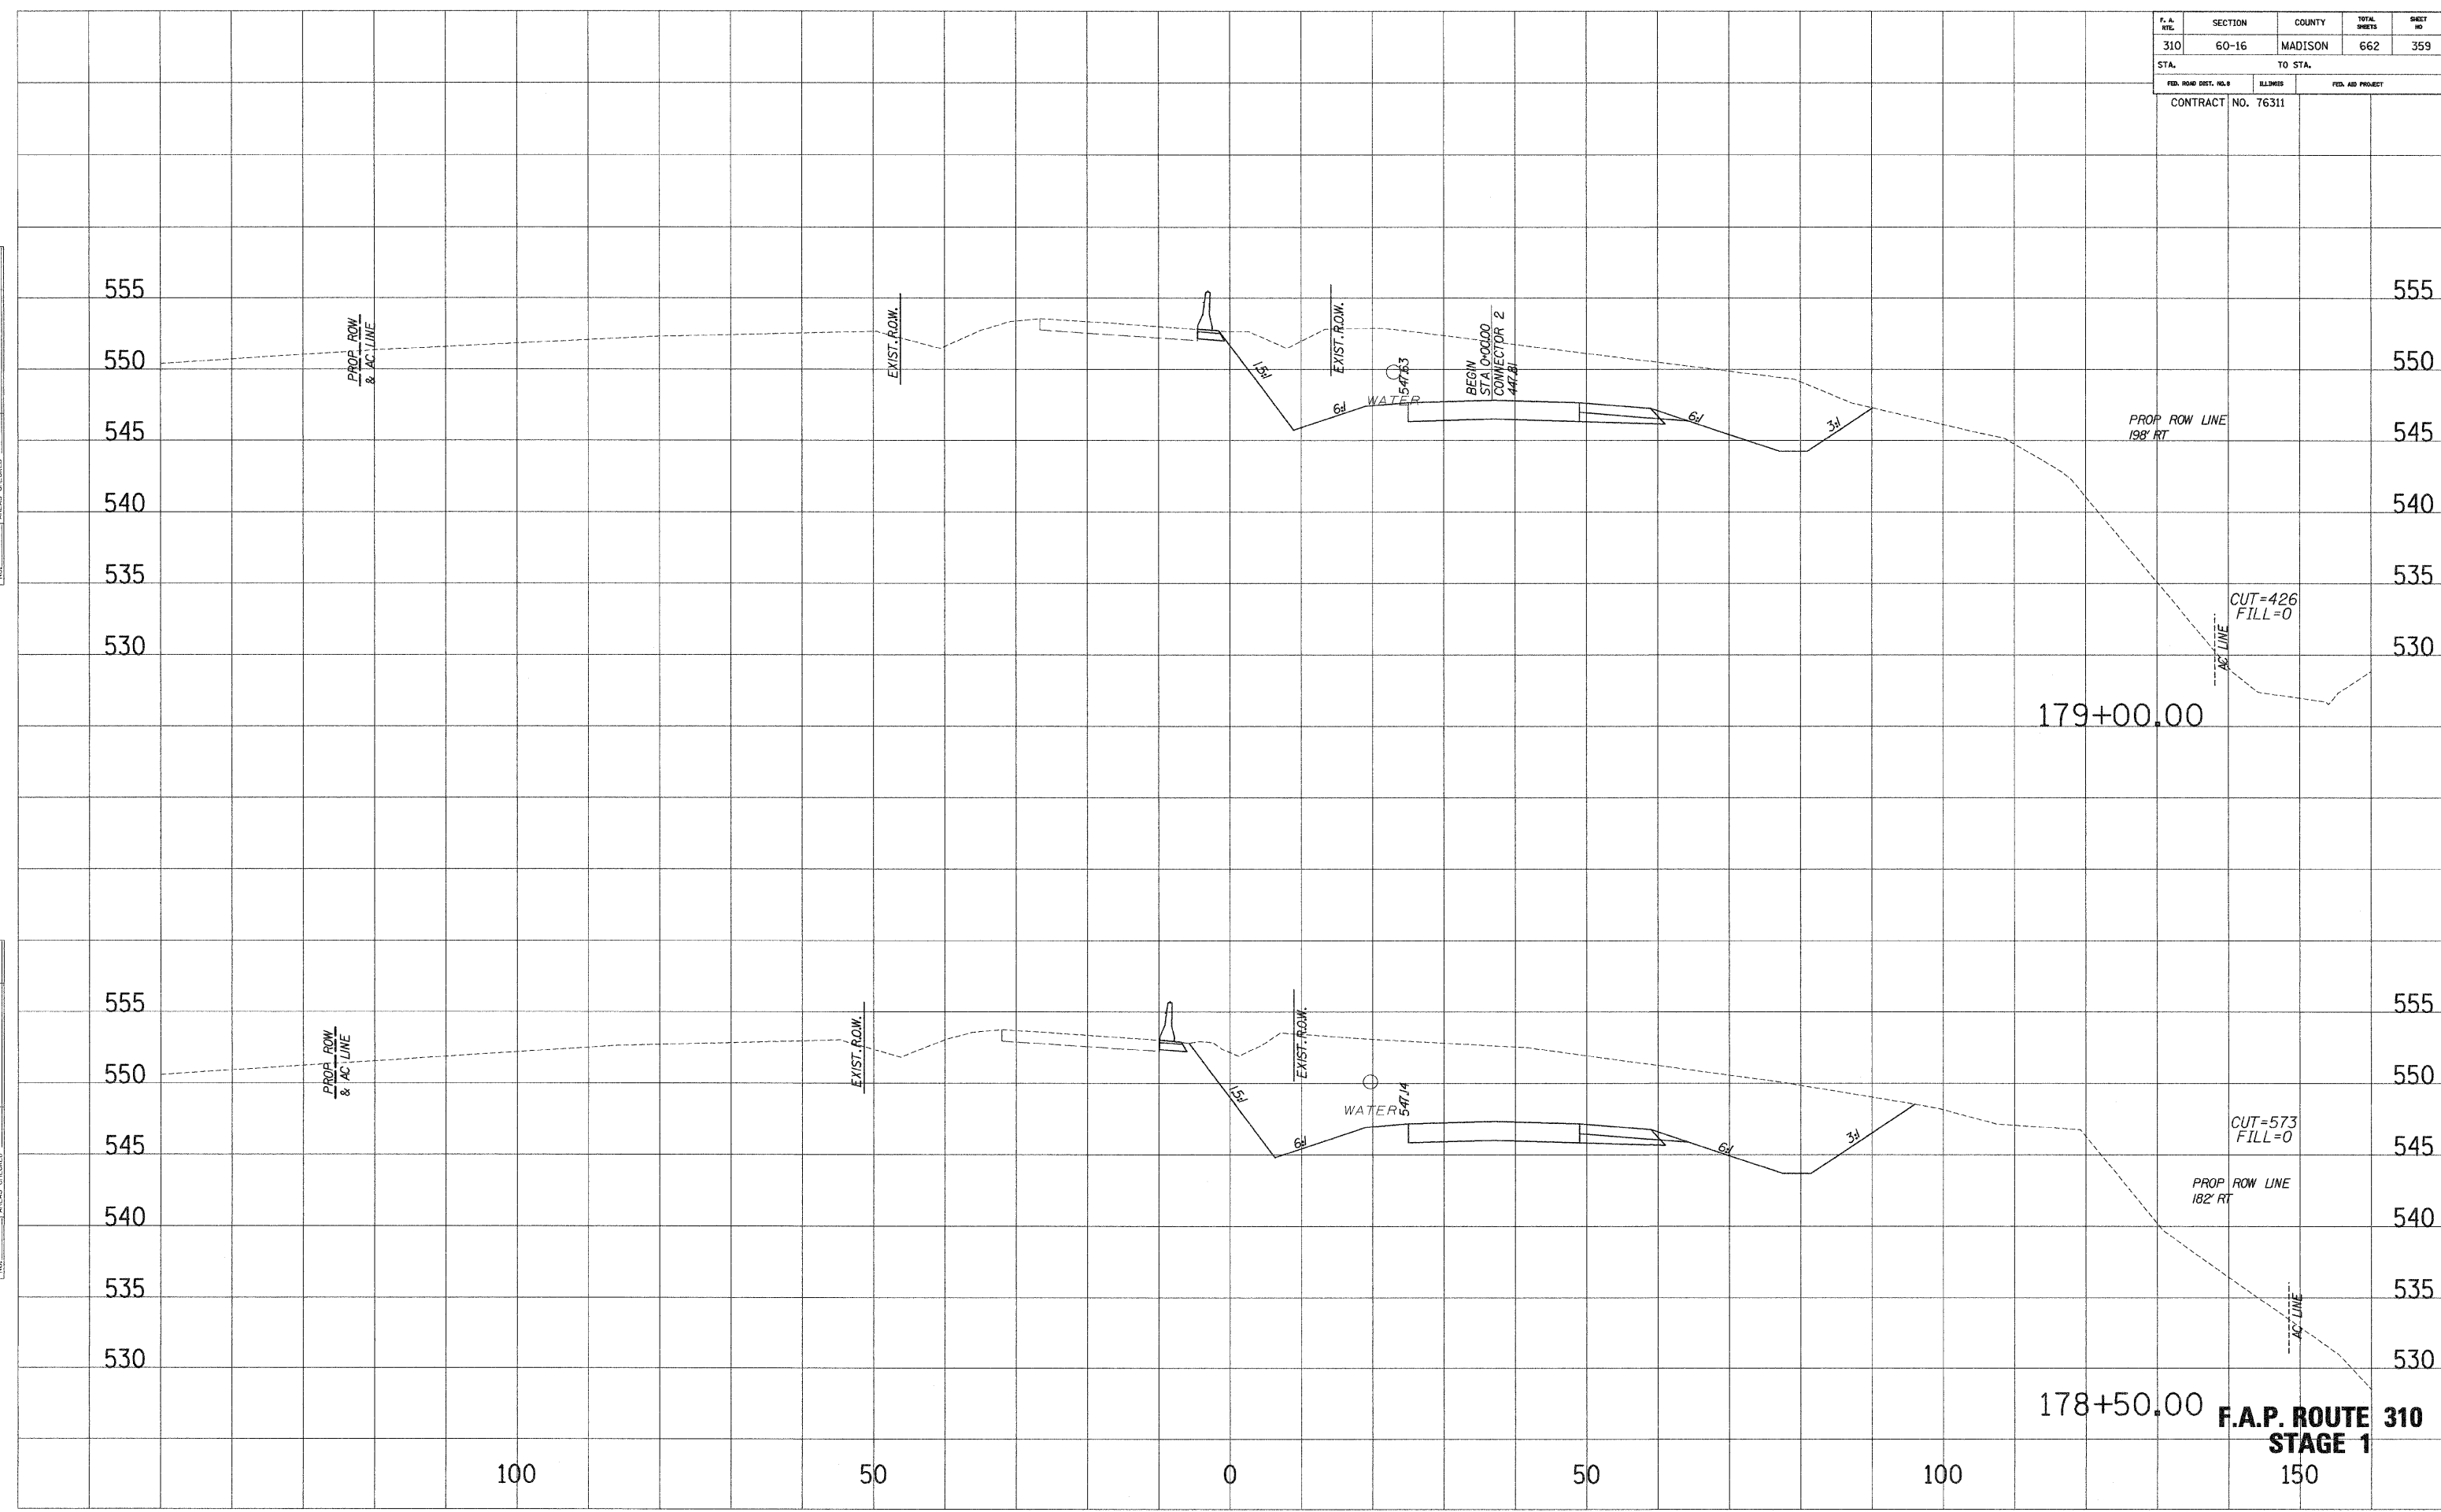

179+00.00
 PROP ROW LINE 198' RT
 CUT=426
 FILL=0
 AC LINE

178+50.00
 PROP ROW LINE 182' RT
 CUT=573
 FILL=0
 AC LINE

F.A.P. ROUTE 310
STAGE 1