


F. A. RTE.	SECTION	COUNTY	TOTAL SHEETS	SHEET NO.
310	60-16	MADISON	662	363
STA.		TO STA.		
FED. ROAD DIST. NO. 8		ILLINOIS	FED. AID PROJECT	
CONTRACT NO. 76311				

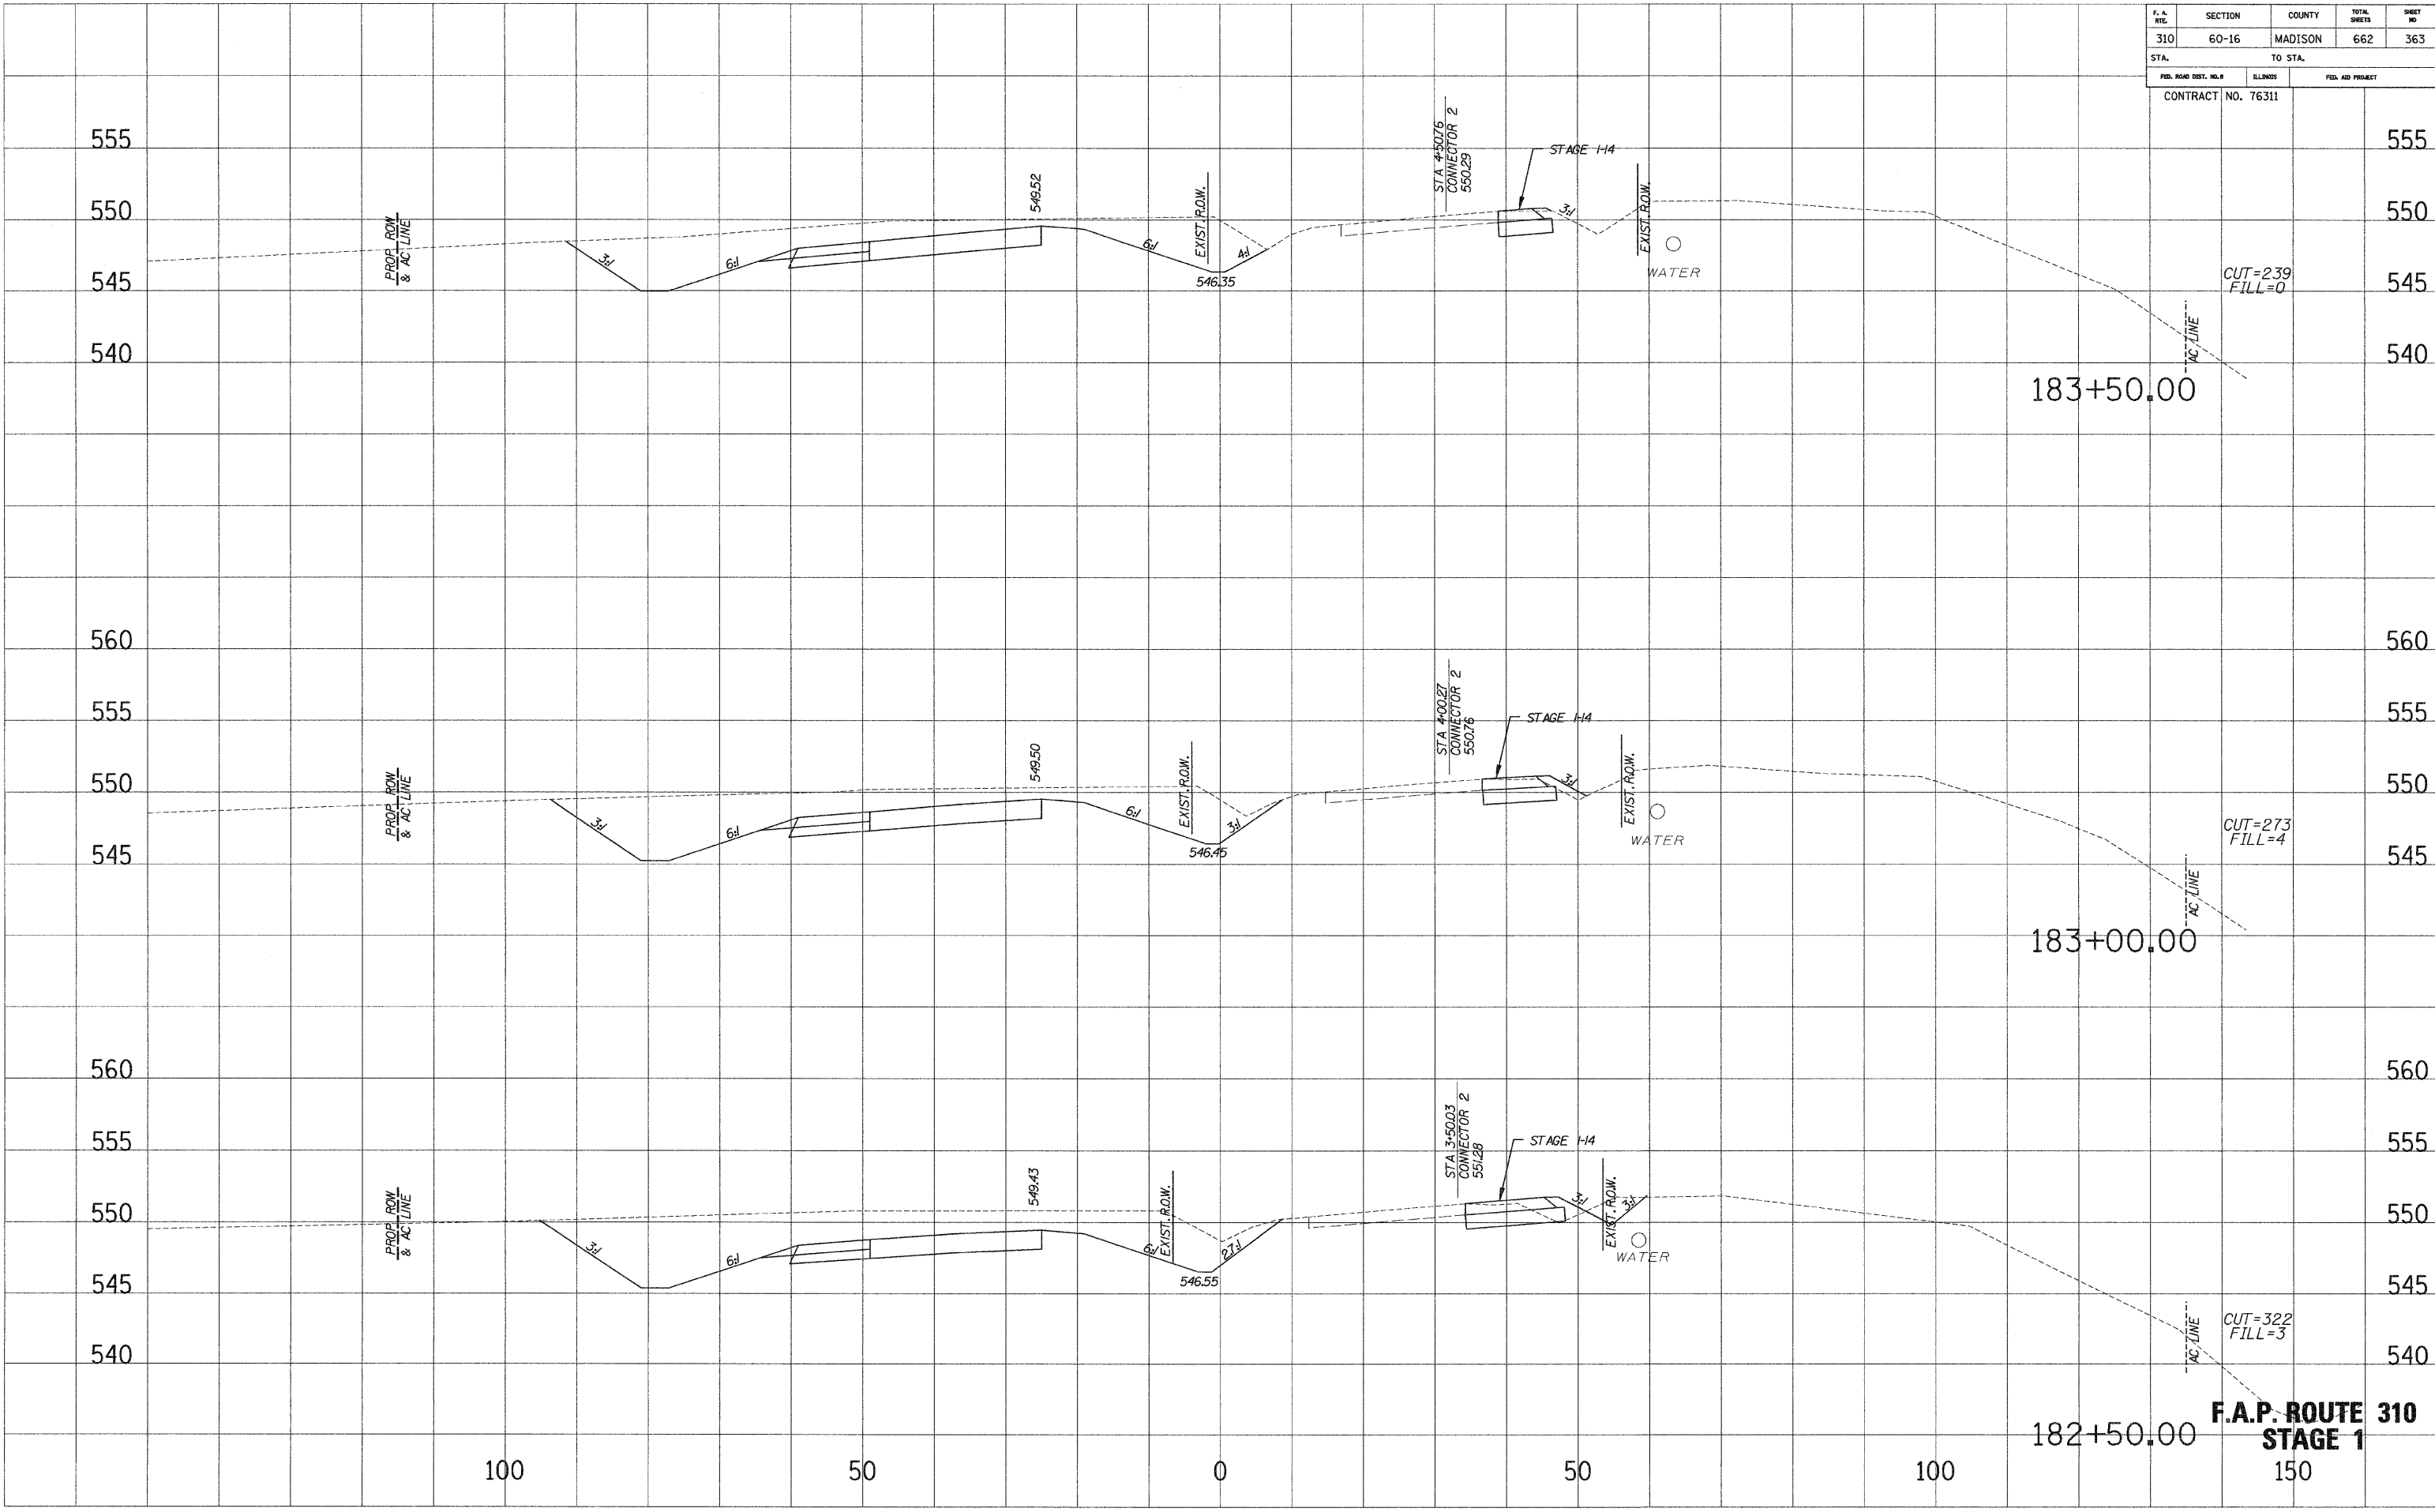

**F.A.P. ROUTE 310
STAGE 1**

NO. _____
AREAS CHECKED _____
REDATE _____
NOTE BOOK _____
PLOTTED _____
SURVEI _____

NO. _____
AREAS CHECKED _____
REDATE _____
NOTE BOOK _____
PLOTTED _____
SURVEI _____