


F. A. RTG.	SECTION	COUNTY	TOTAL SHEETS	SHEET NO.
310	60-16	MADISON	662	368
STA. TO STA.		FED. ROAD DIST. NO. 8		
		ILLINOIS		FED. AID PROJECT
CONTRACT NO. 76311				

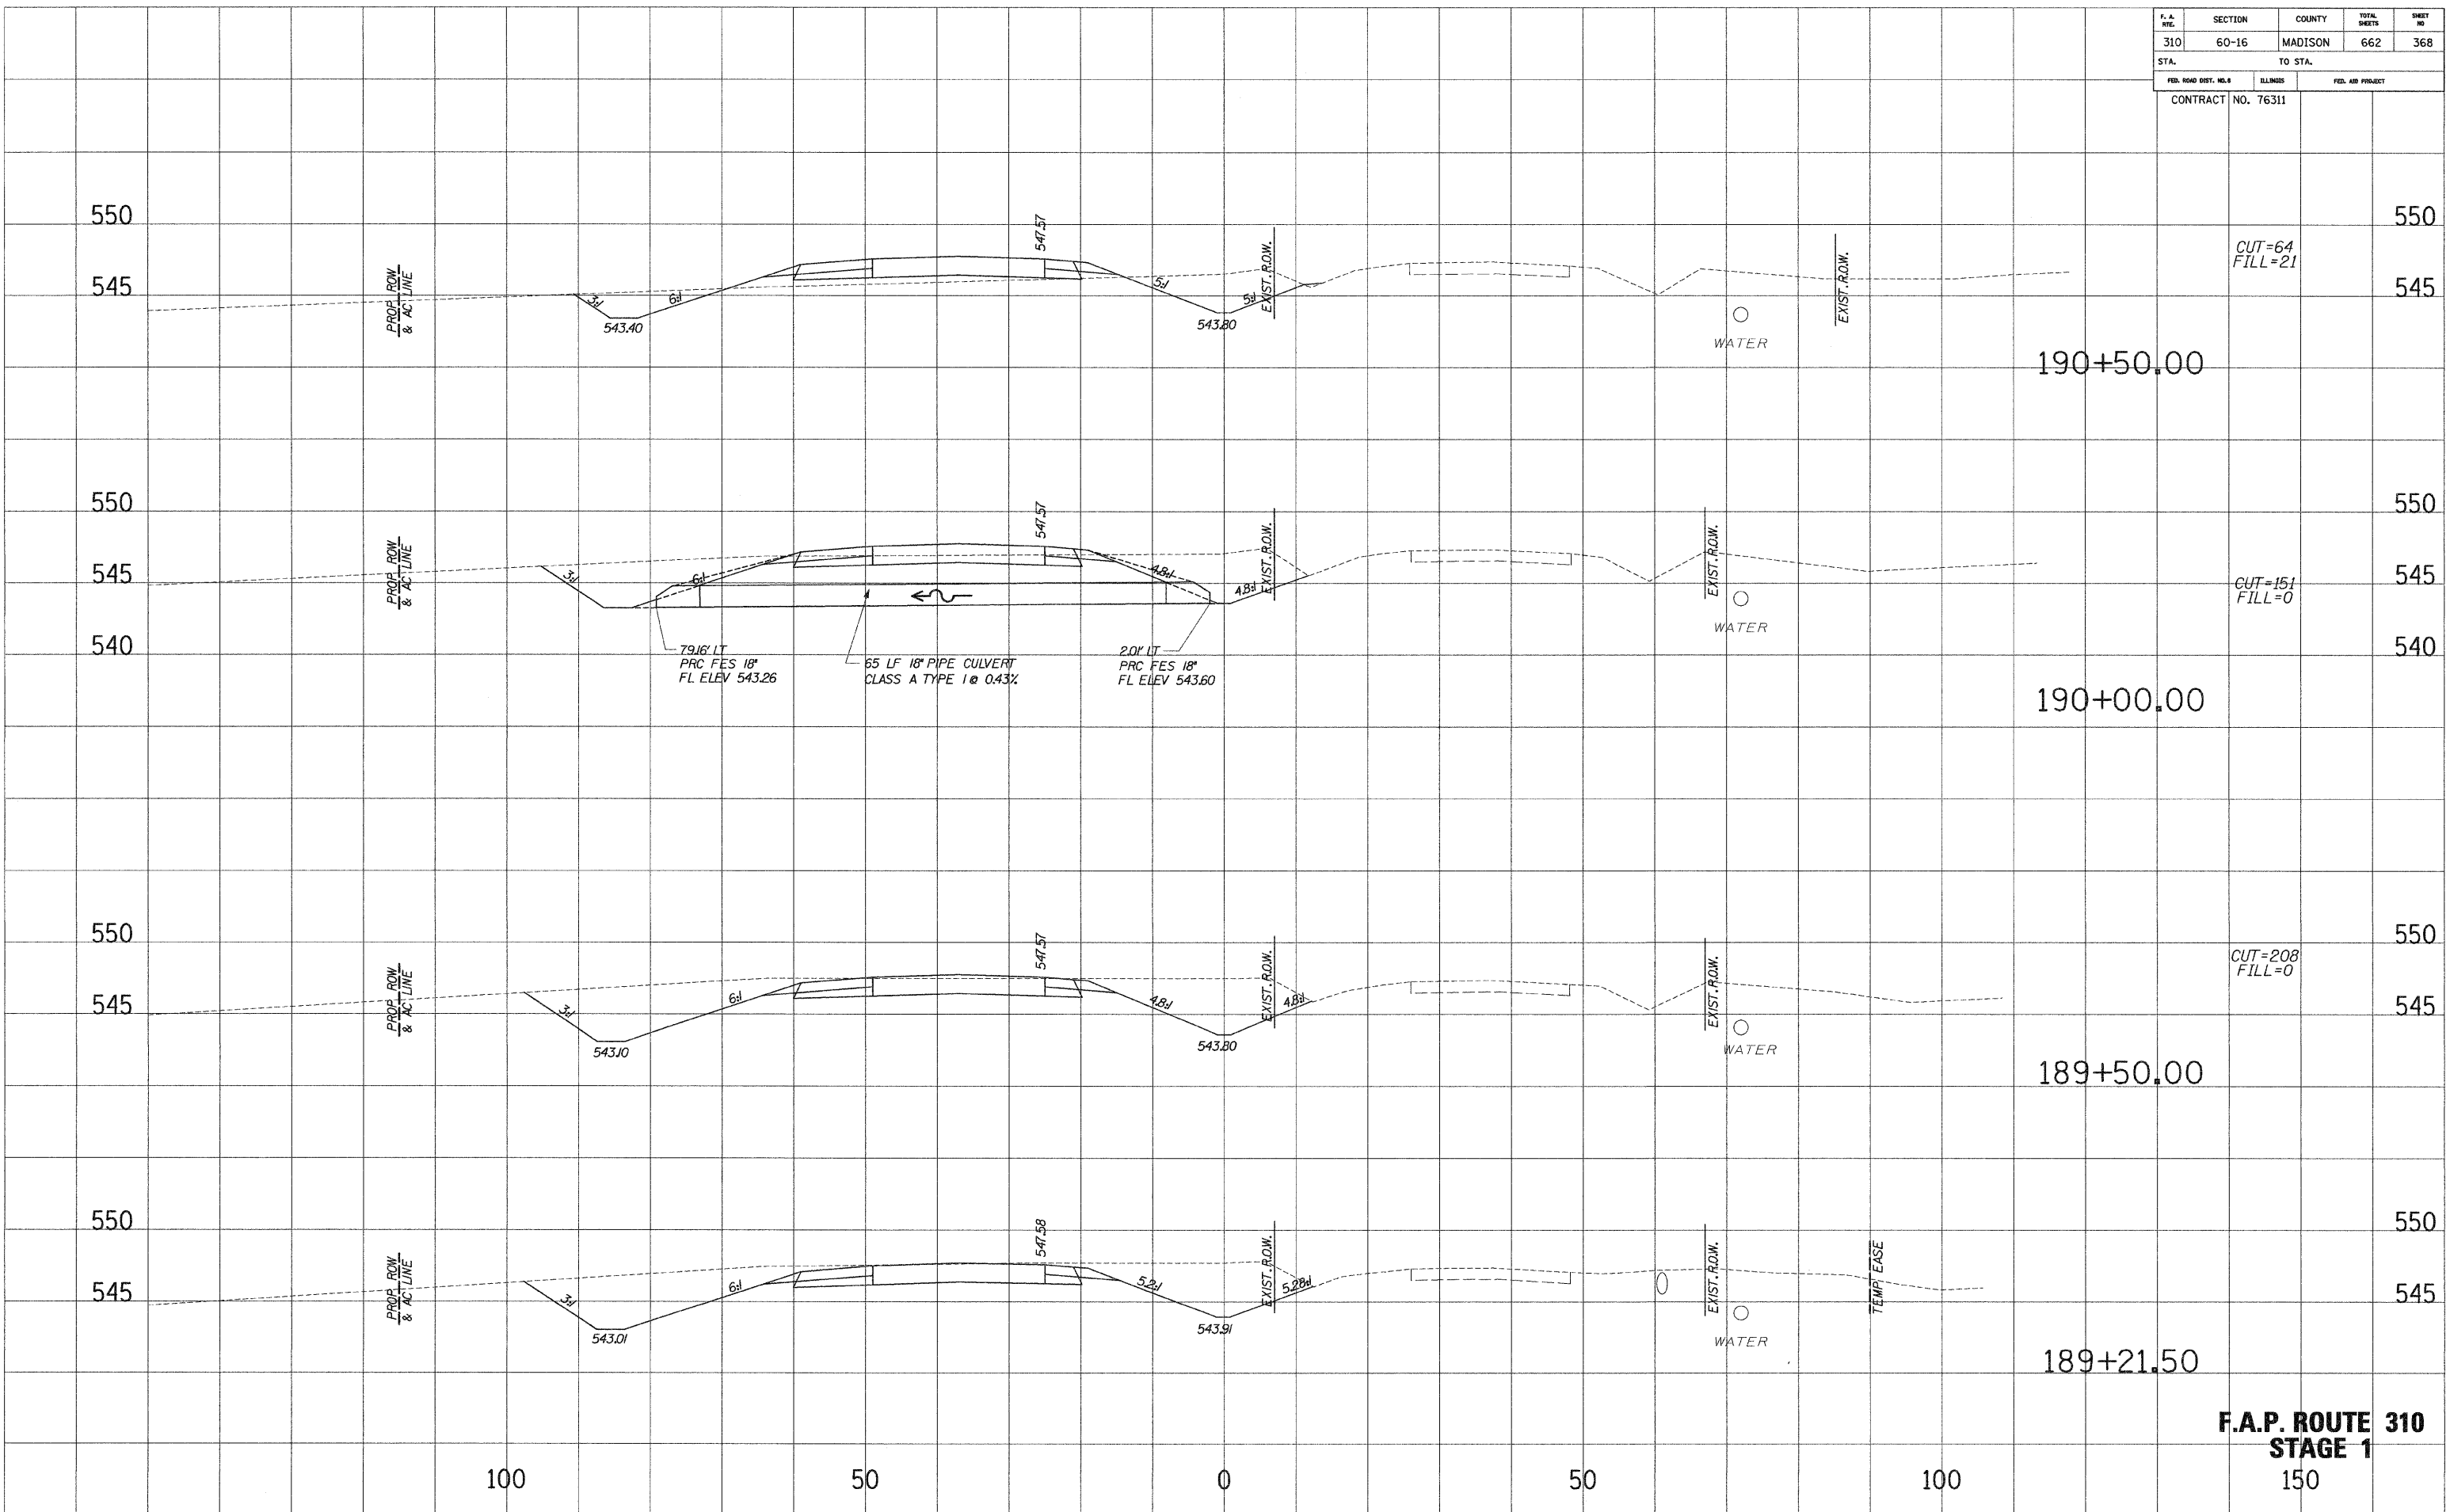

**F.A.P. ROUTE 310
STAGE 1**

NO. _____
AREAS CHECKED _____
REPLATE _____
NOTE BOOK _____
PLOTTED _____
SURVEY _____

NO. _____
AREAS CHECKED _____
REPLATE _____
NOTE BOOK _____
PLOTTED _____
SURVEY _____