


F. A. NO.	SECTION	COUNTY	TOTAL SHEETS	SHEET NO.
310	60-16	MADISON	662	378
STA.		TO STA.		
FED. ROAD DIST. NO. 3		ILLINOIS	FED. AID PROJECT	
CONTRACT NO. 76311				

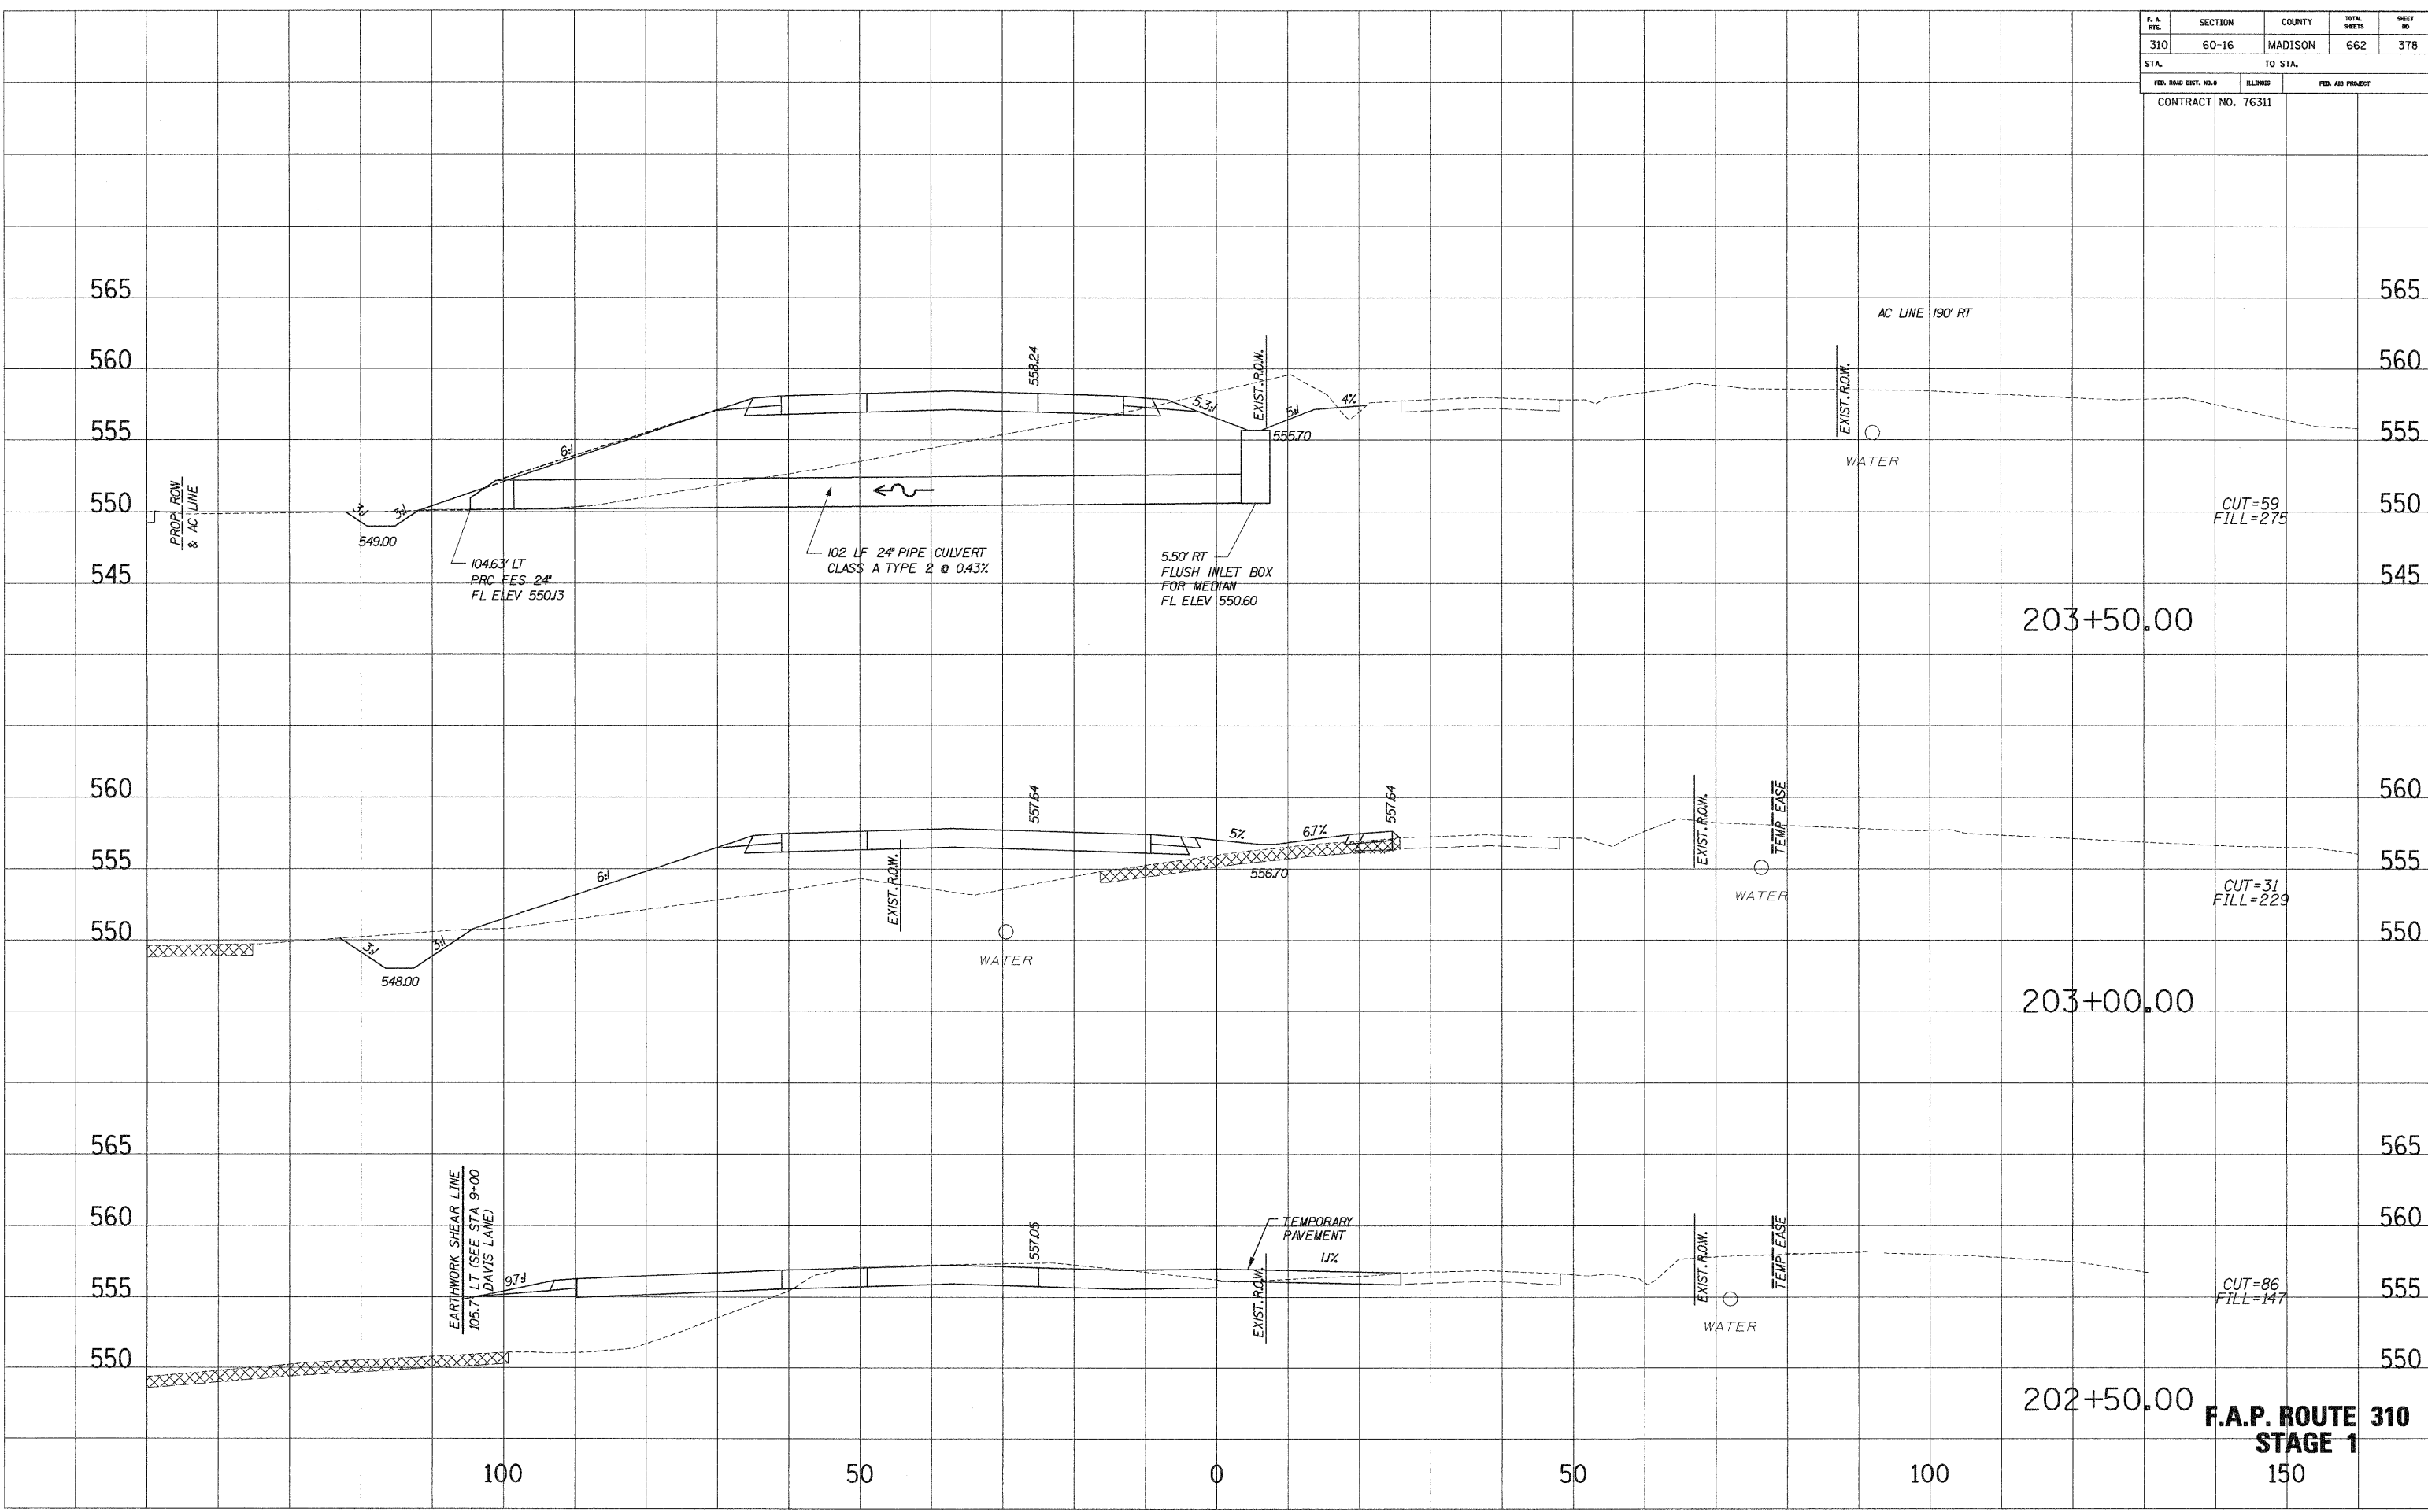

**F.A.P. ROUTE 310
STAGE 1**

DATE PLOTTED: 11/11/2005
 NOTE BOOK NO.:
 REVISIONS:
 AREAS CHECKED:

DATE PLOTTED: 11/11/2005
 NOTE BOOK NO.:
 REVISIONS:
 AREAS CHECKED: