


F. A. RTE.	SECTION	COUNTY	TOTAL SHEETS	SHEET NO.
310	60-16	MADISON	662	384
STA.		TO STA.		
FED. ROAD DIST. NO. 3		ILLINOIS		FED. AID PROJECT
CONTRACT NO. 76311				

SURVEIL PLOTTED
 NOTE BOOK NO. _____
 REVISIONS DATE _____
 AREAS CHECKED _____

SURVEIL PLOTTED
 NOTE BOOK NO. _____
 REVISIONS DATE _____
 AREAS CHECKED _____

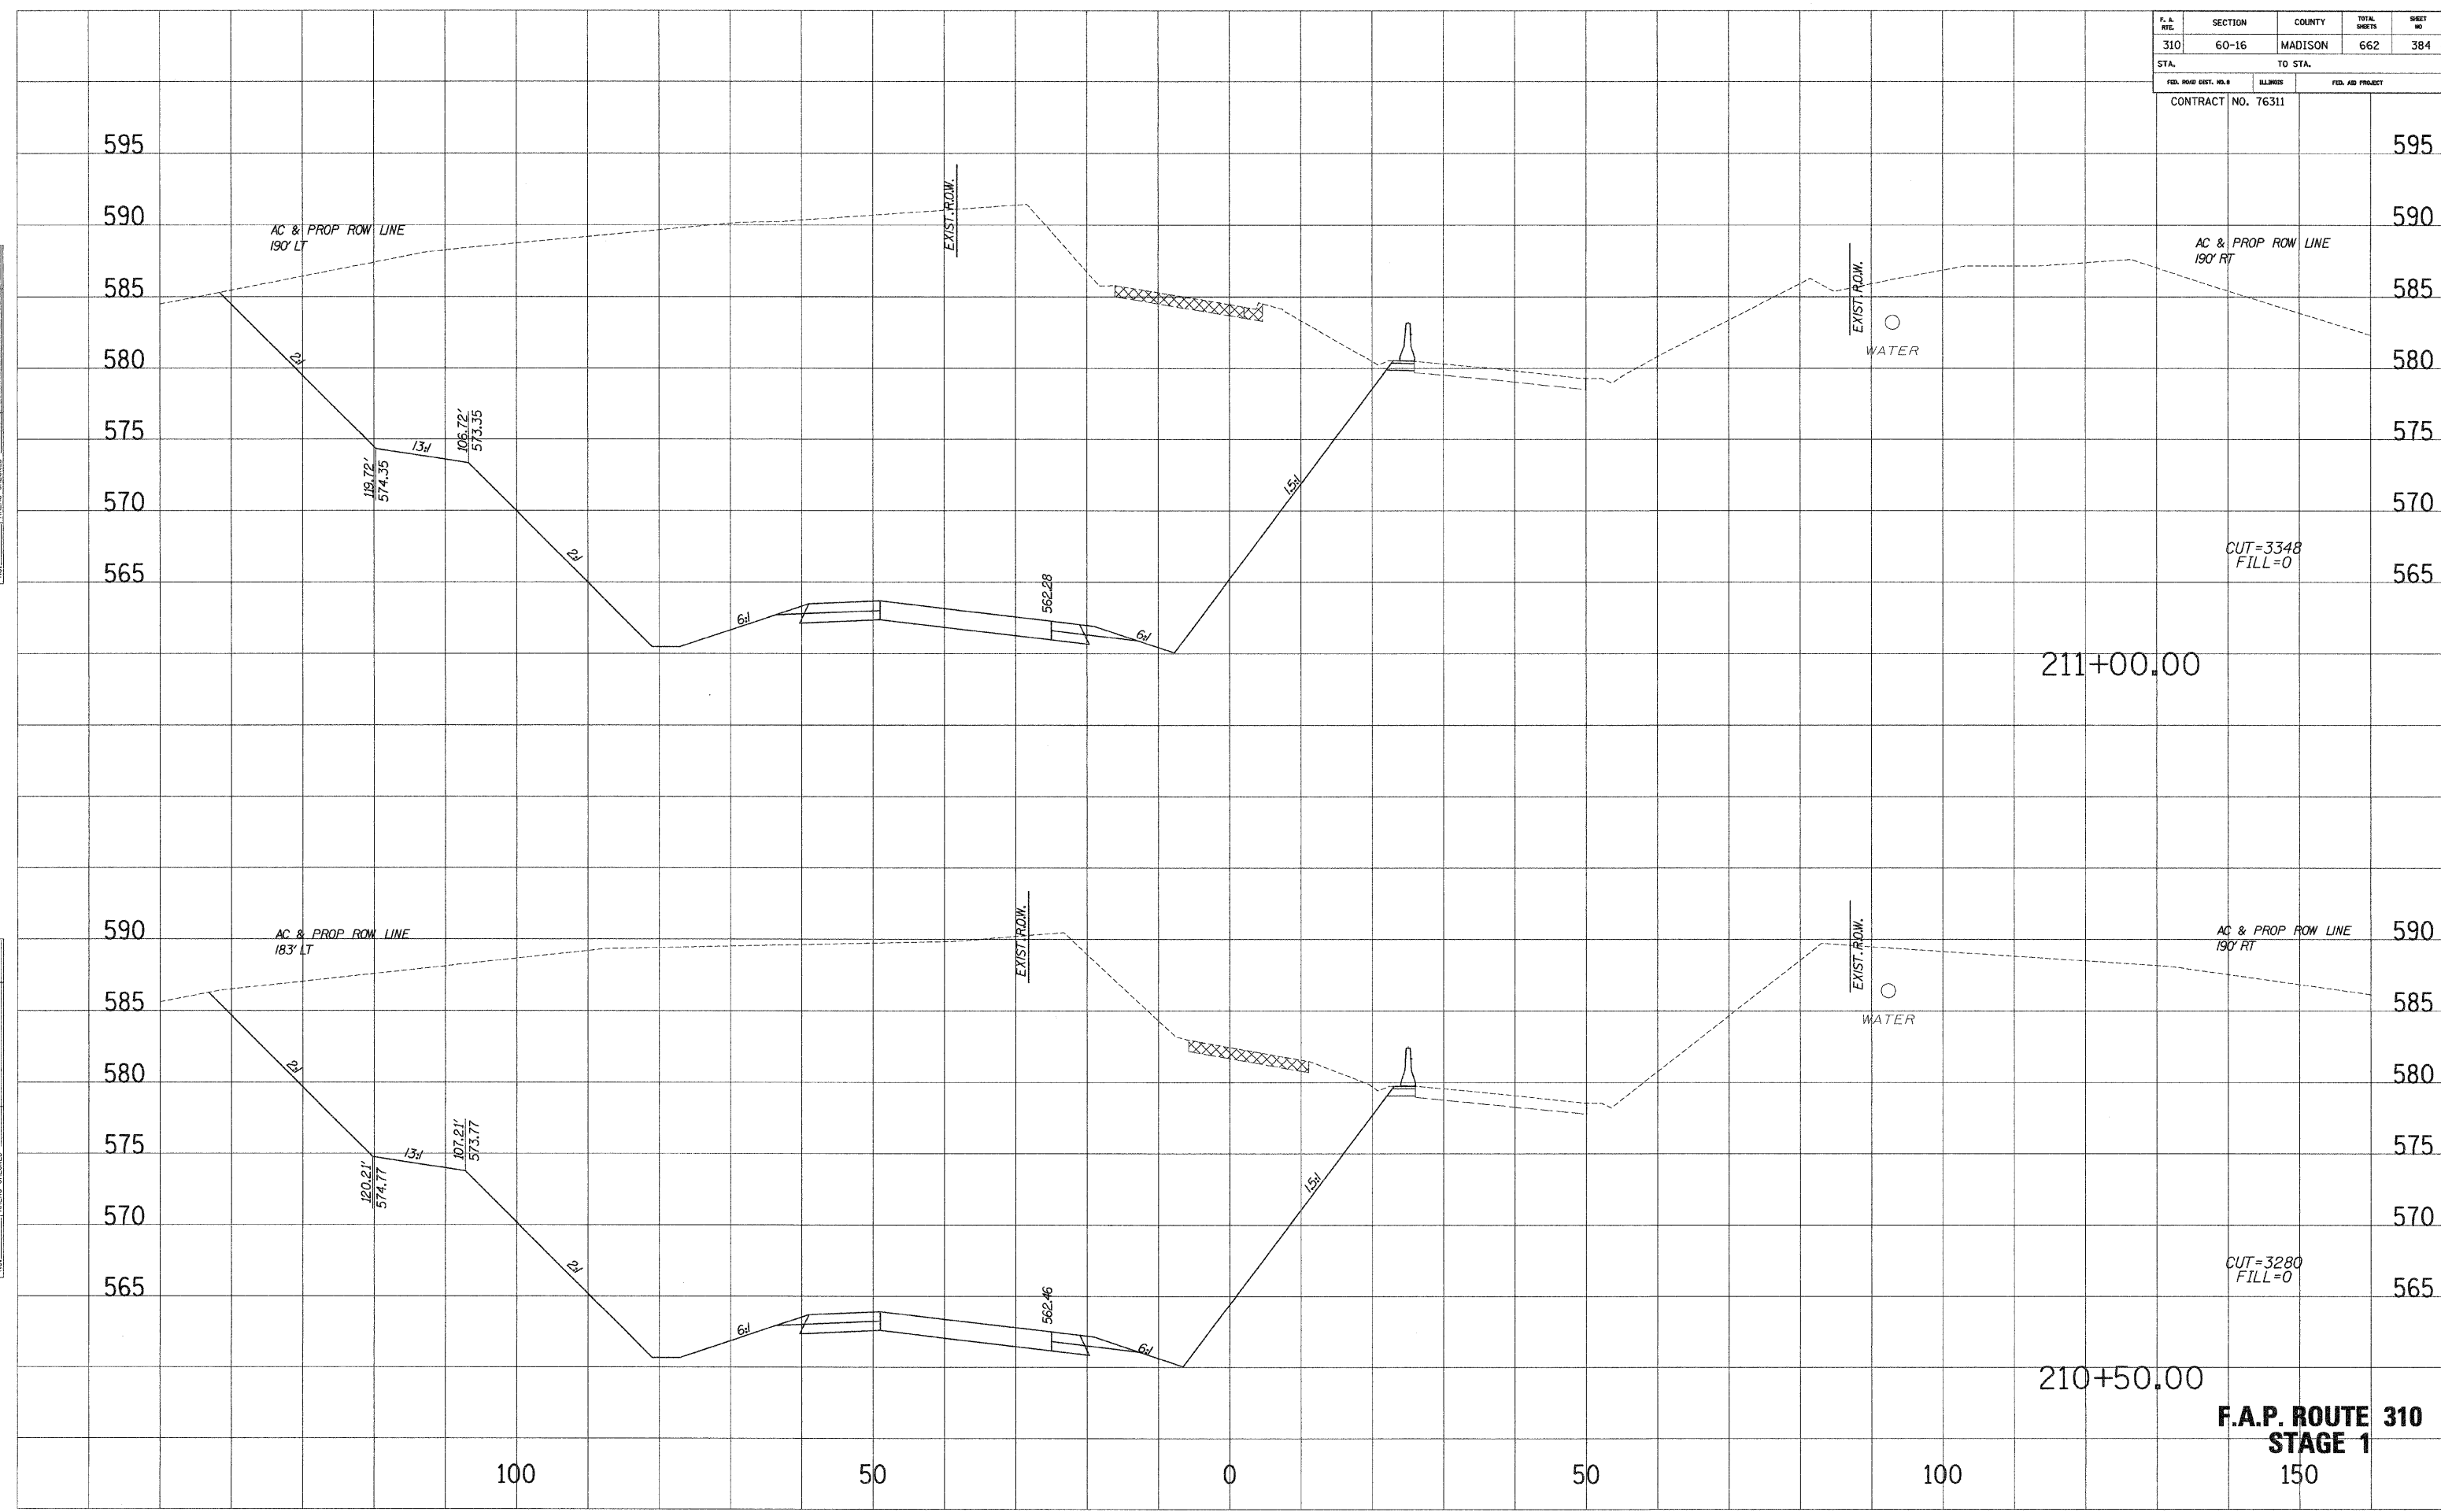

**F.A.P. ROUTE 310
STAGE 1**