


F. A. RT.	SECTION	COUNTY	TOTAL SHEETS	SHEET NO.
310	60-16	MADISON	662	385
STA.		TO STA.		
FED. ROAD DIST. NO. 8		ELLIPSE	FED. AID PROJECT	
CONTRACT NO. 76311				

SURVEIL PLOTTED
 NOTE BOOK NO. _____
 DATE _____
 AREA CHECKED _____

SURVEIL PLOTTED
 NOTE BOOK NO. _____
 DATE _____
 AREA CHECKED _____

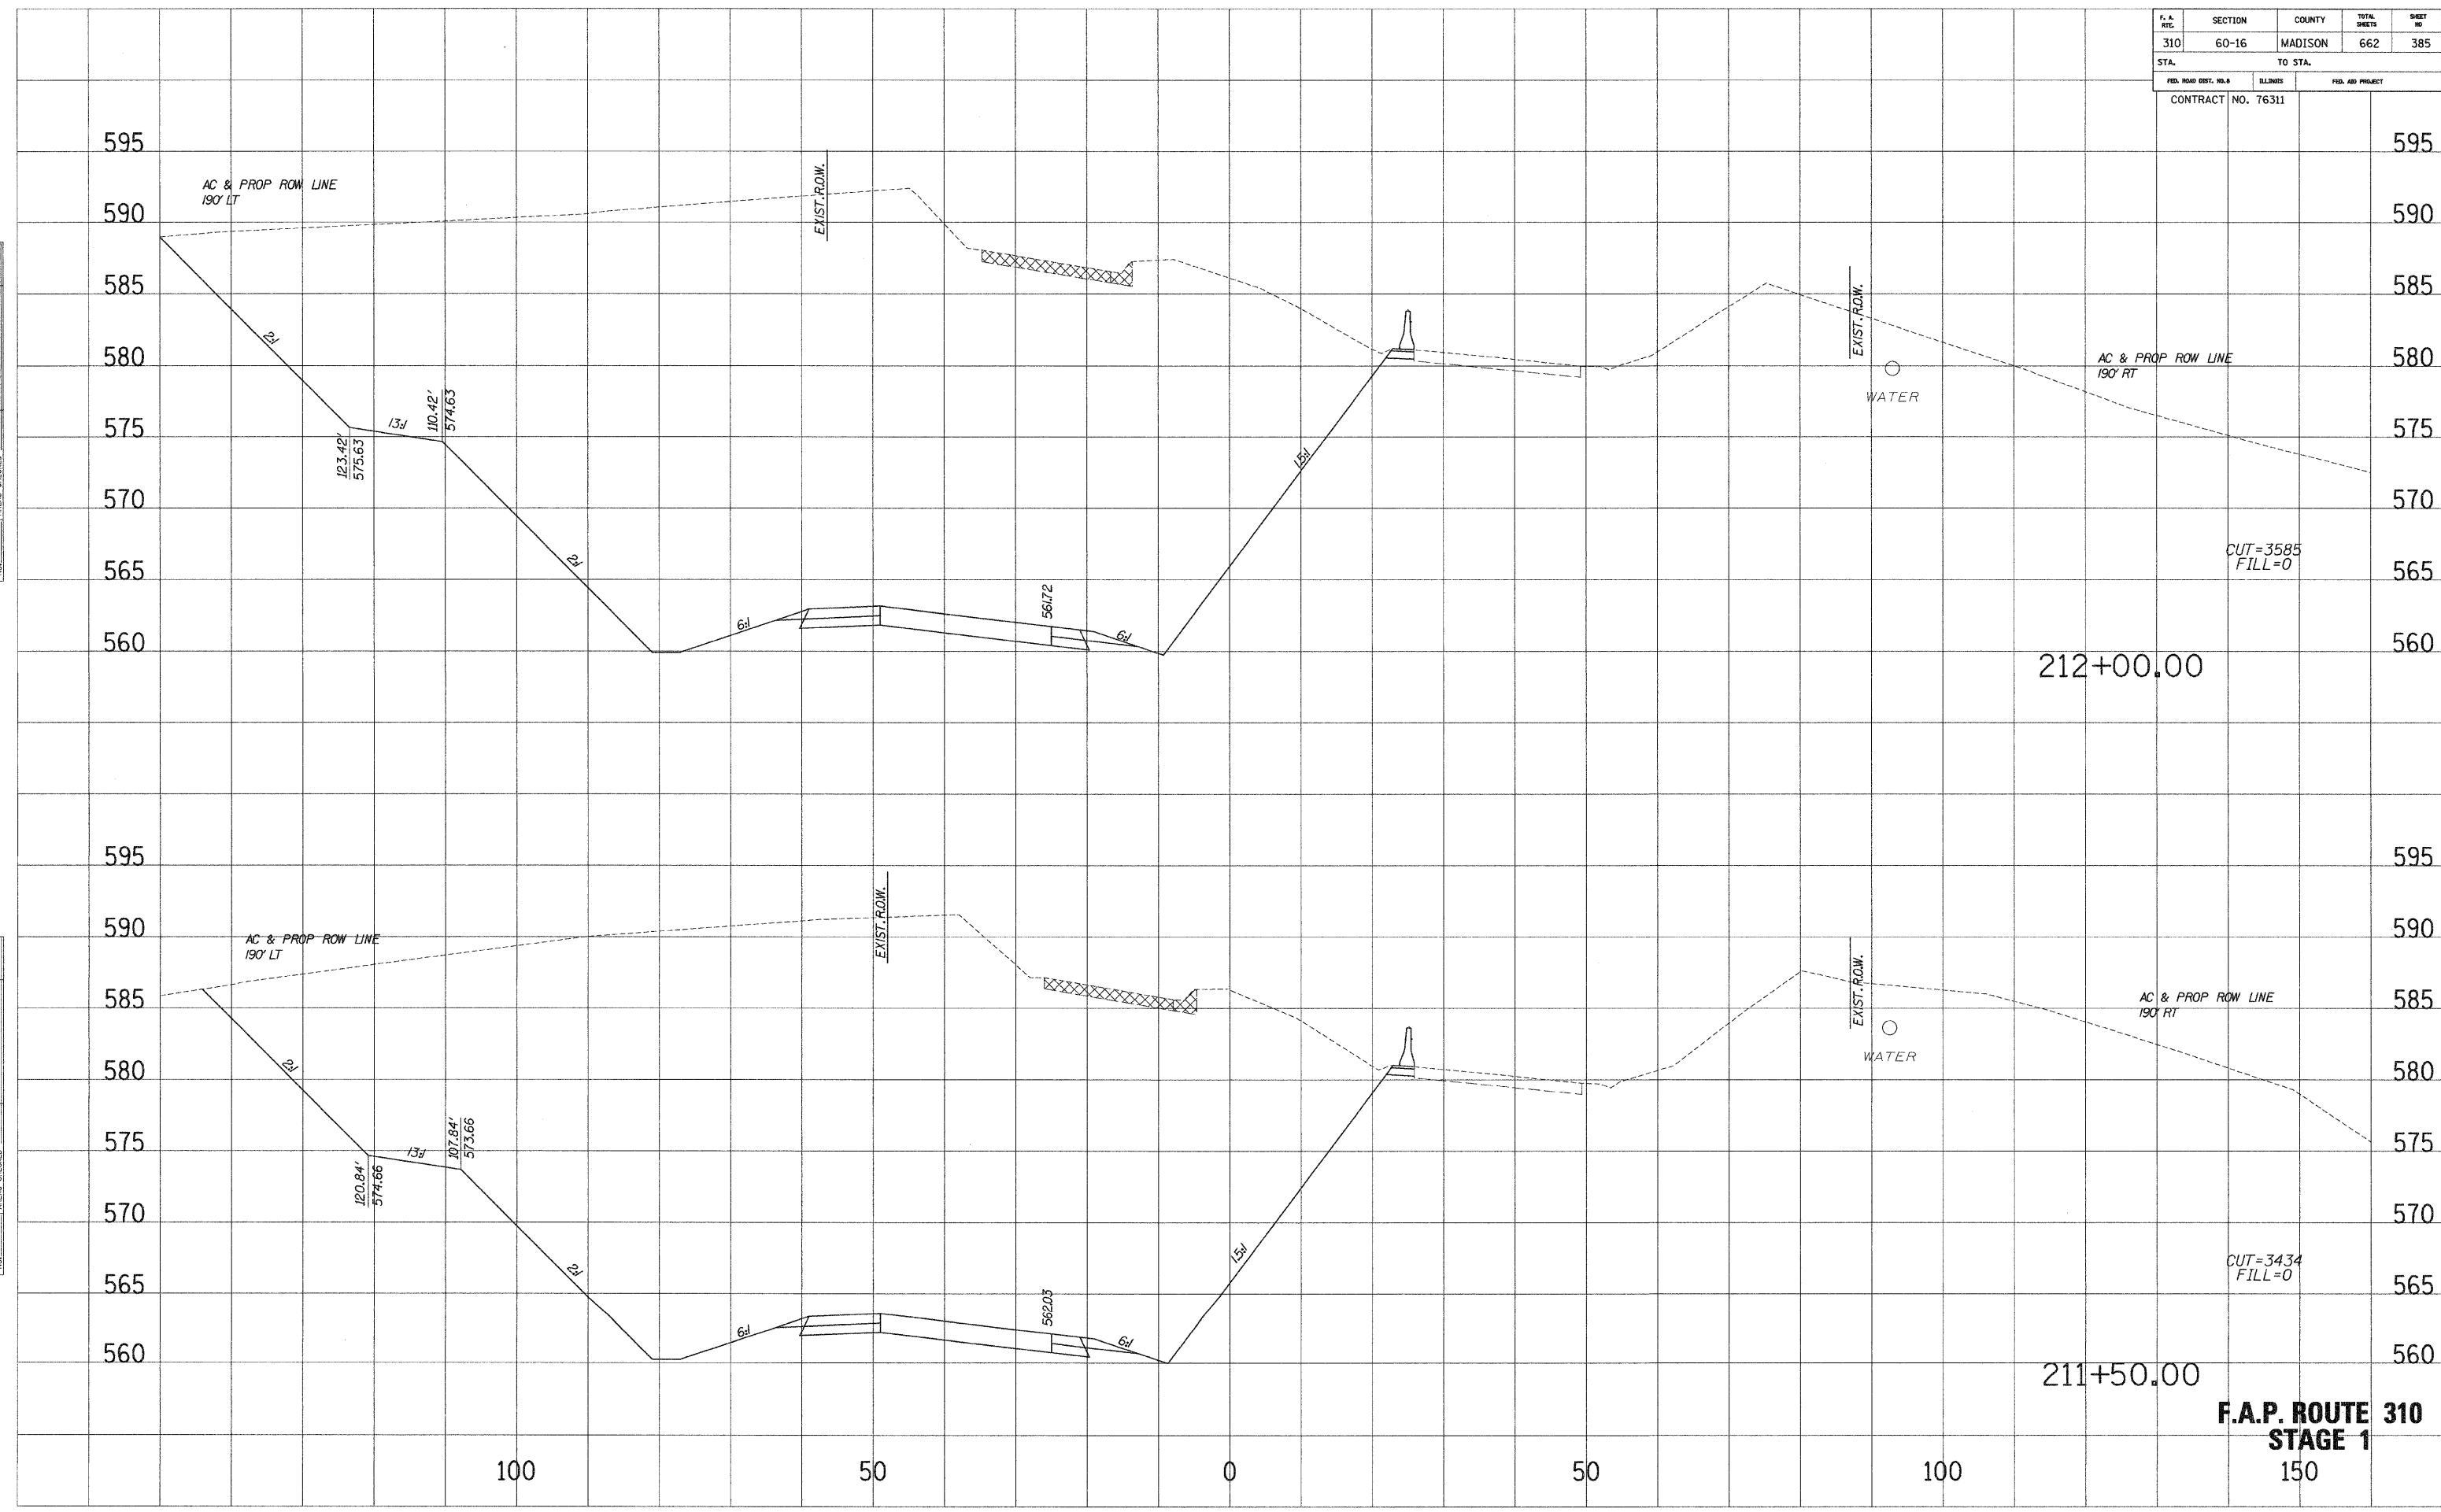

F.A.P. ROUTE 310
STAGE 1
 150