


F. A. NO.	SECTION	COUNTY	TOTAL SHEETS	SHEET NO.
310	60-16	MADISON	662	399
STA.		TO STA.		
FED. ROAD DIST. NO. 8		ILLINOIS	FED. AID PROJECT	
CONTRACT NO. 76311				

SHEET PLOTTED  
 DATE  
 NOTE BOOK NO.  
 AREAS CHECKED

SHEET PLOTTED  
 DATE  
 NOTE BOOK NO.  
 AREAS CHECKED

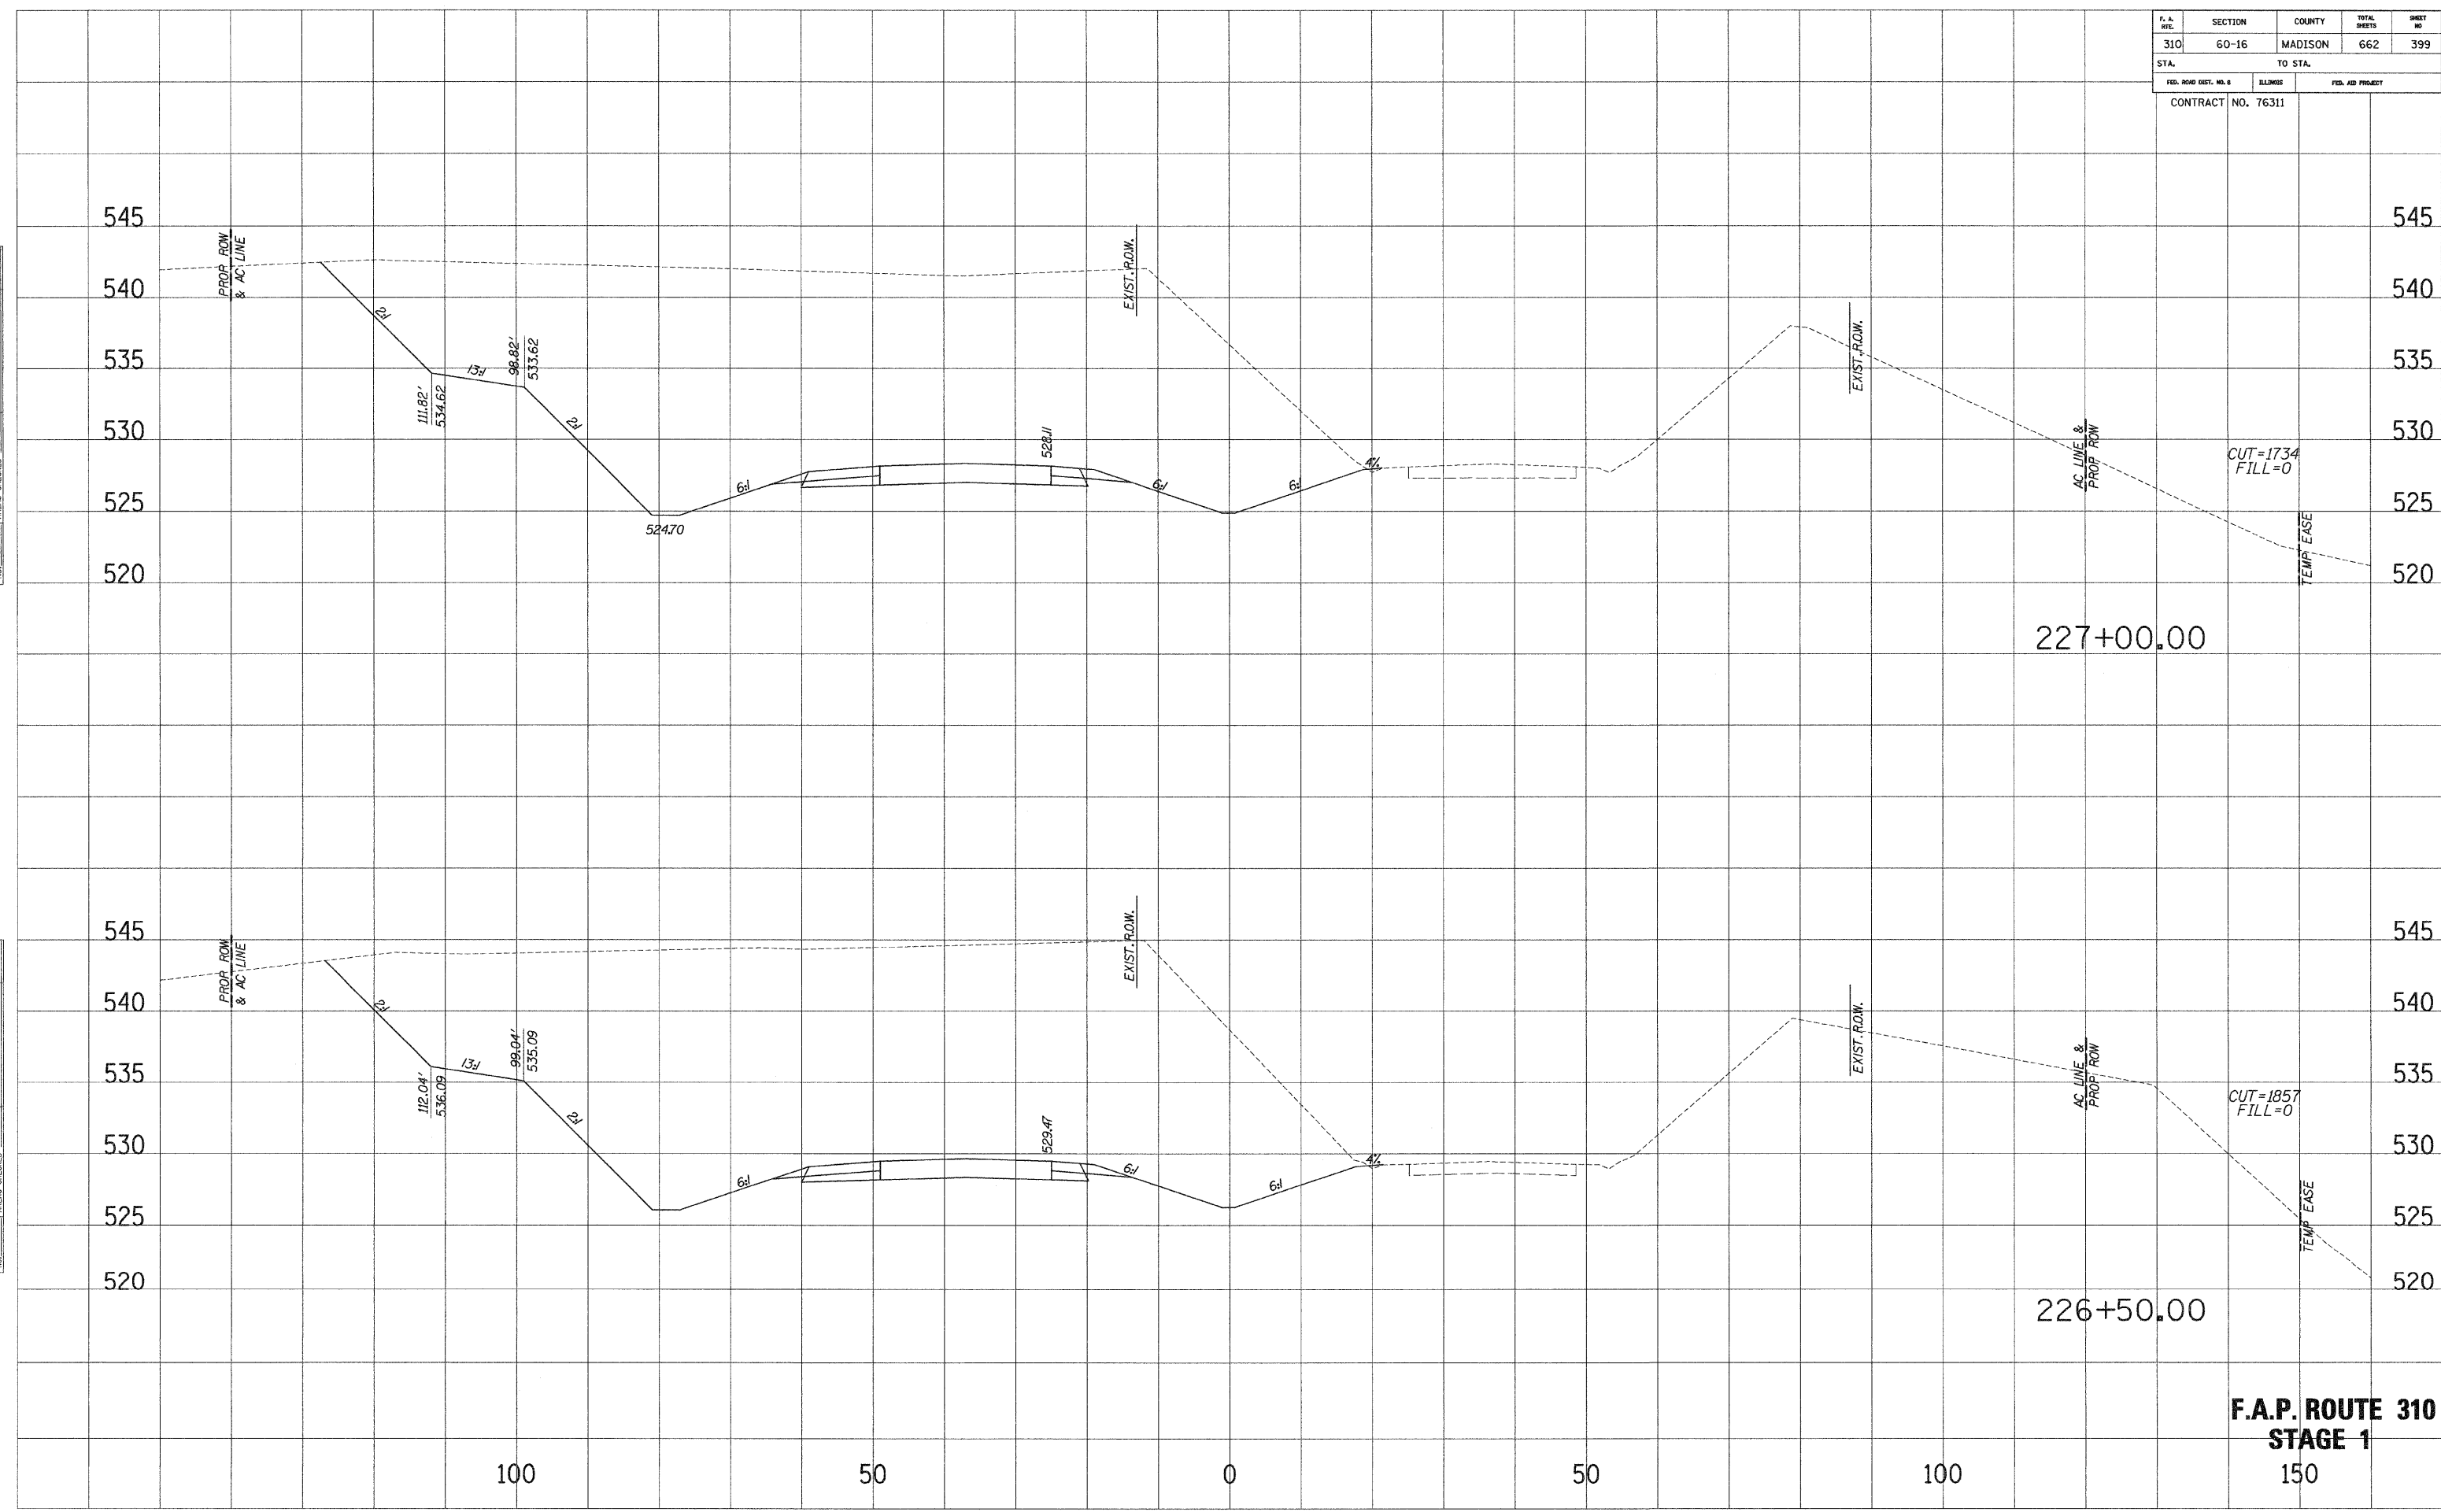

227+00.00

226+50.00

**F.A.P. ROUTE 310**  
**STAGE 1**  
 150