


F. A. RTE.	SECTION	COUNTY	TOTAL SHEETS	SHEET NO.
310	60-16	MADISON	662	400
STA.		TO STA.		
FED. ROAD DIST. NO. 8		ILLINOIS	FED. AID PROJECT	
CONTRACT NO. 76311				

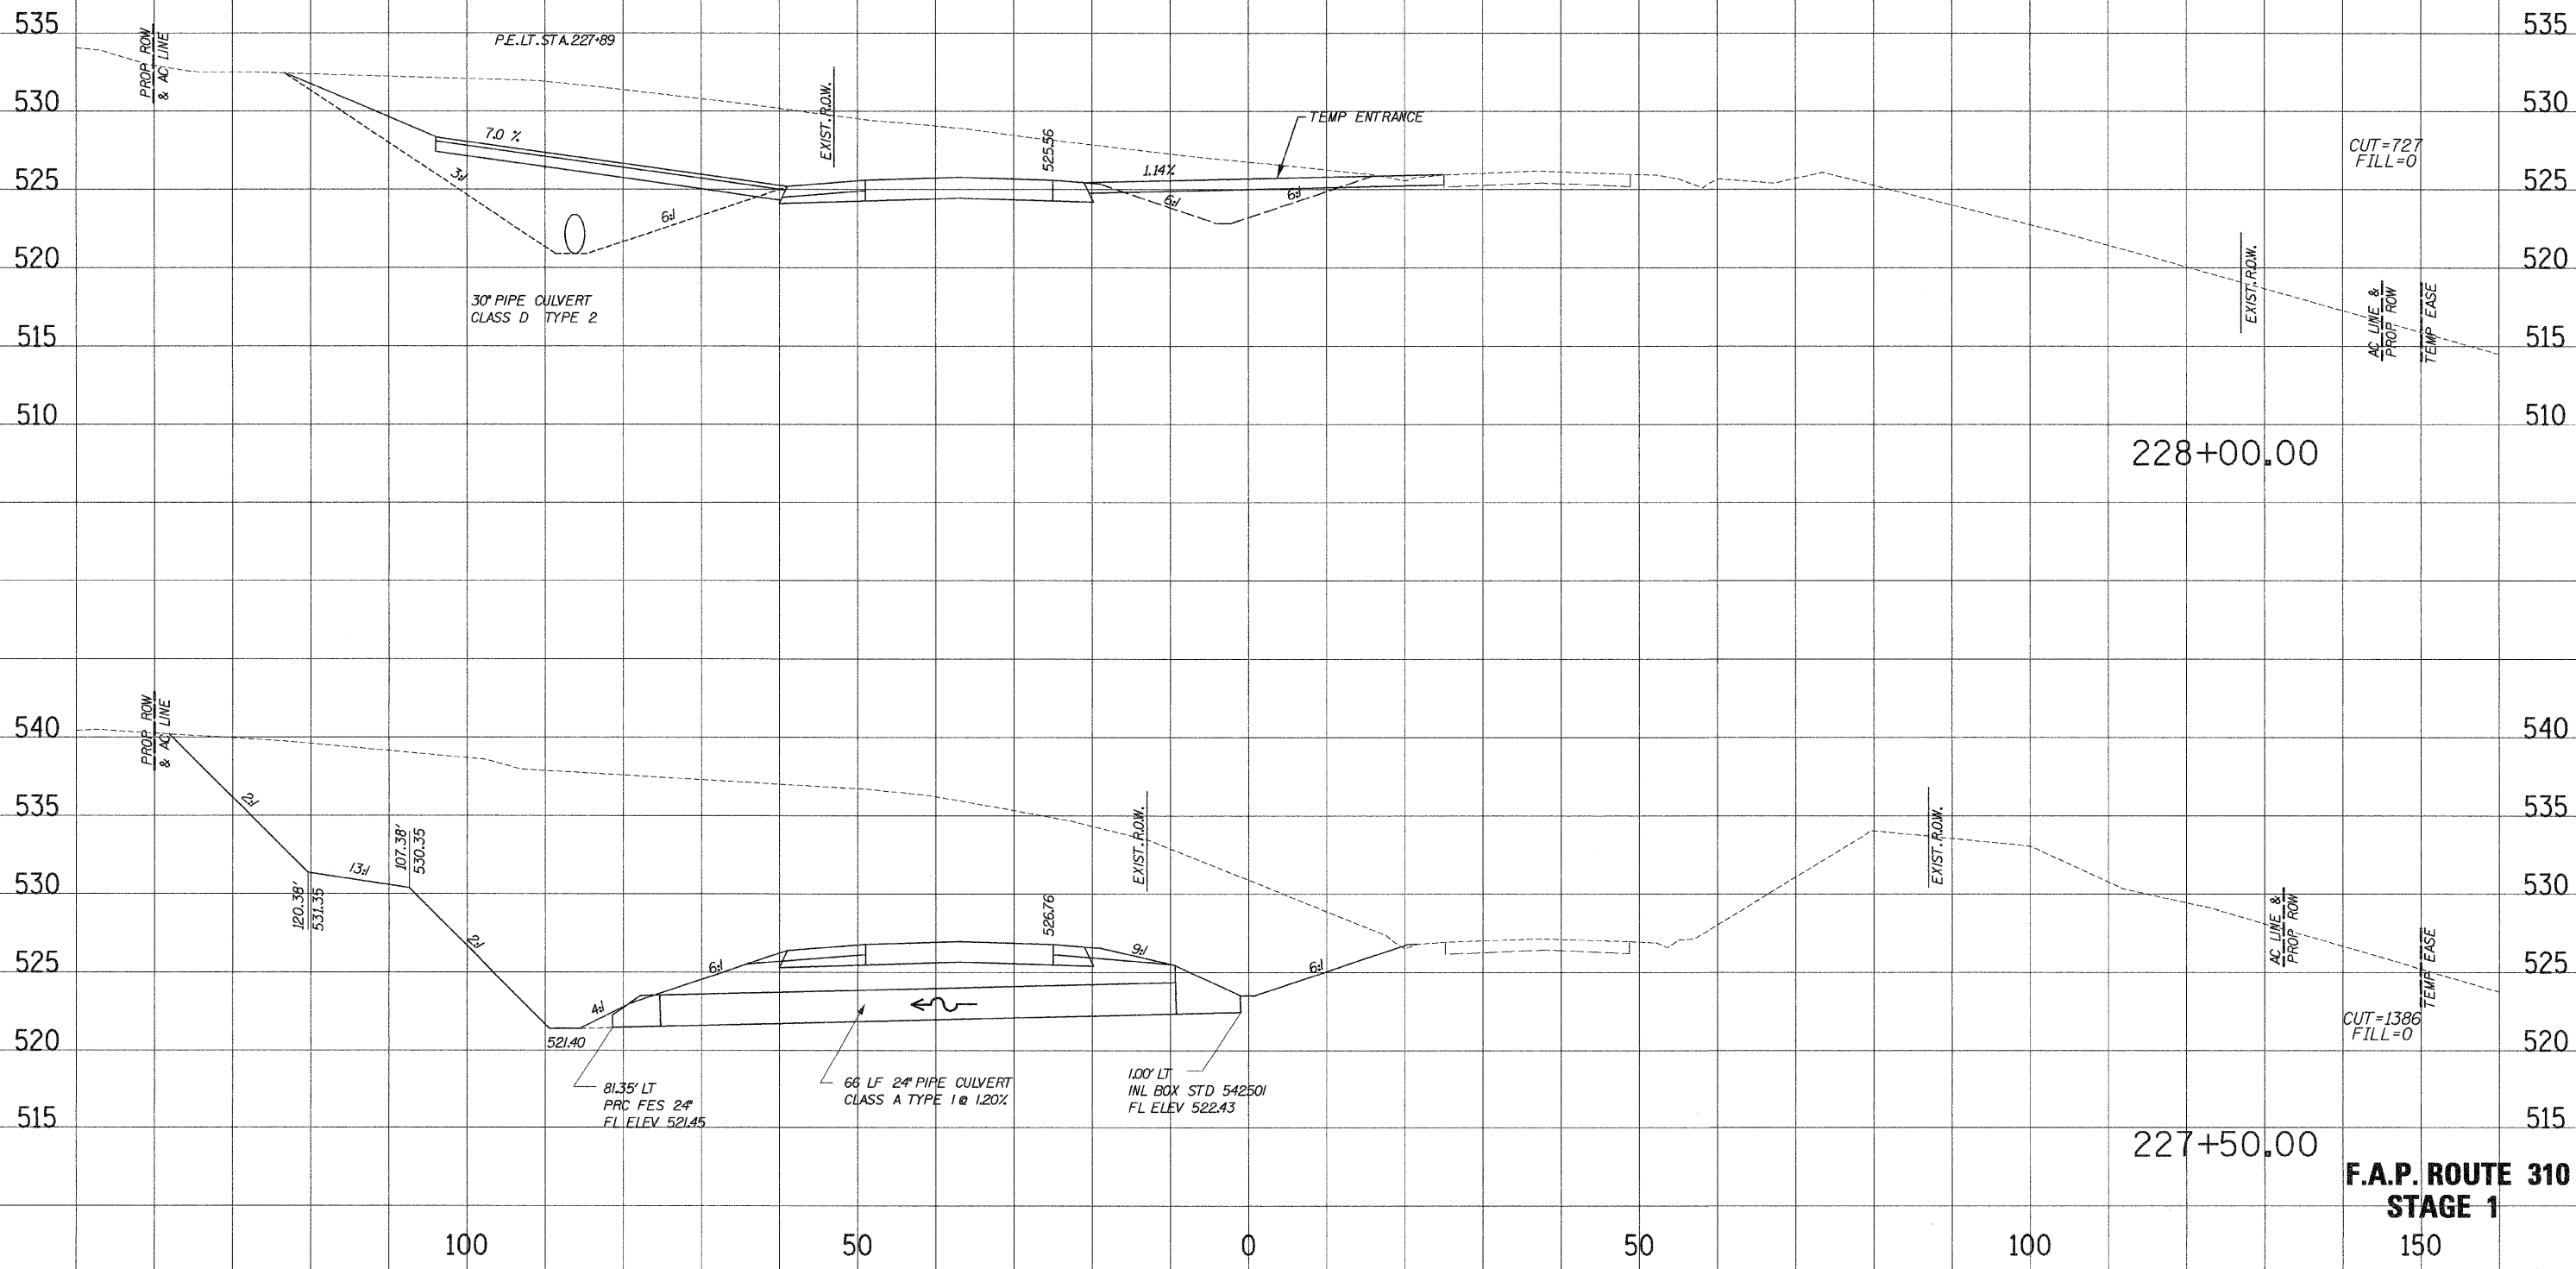

**F.A.P. ROUTE 310
STAGE 1**

DATE PLOTTED: 09/22/2009 10:50:33 AM
 NOTE BOOK NO. 1
 AREAS CHECKED:

DATE PLOTTED: 09/22/2009 10:50:33 AM
 NOTE BOOK NO. 1
 AREAS CHECKED: