


F. A. RTE.	SECTION	COUNTY	TOTAL SHEETS	SHEET NO.
310	60-16	MADISON	662	422
STA.		TO STA.		
FED. ROAD DIST. NO. 8		ELLIMES	FED. AID PROJECT	
CONTRACT NO. 76311				

SURVEIL PLOTTED DATE: _____
 NOTE BOOK NO.: _____
 AREAS CHECKED: _____

SURVEIL PLOTTED DATE: _____
 NOTE BOOK NO.: _____
 AREAS CHECKED: _____

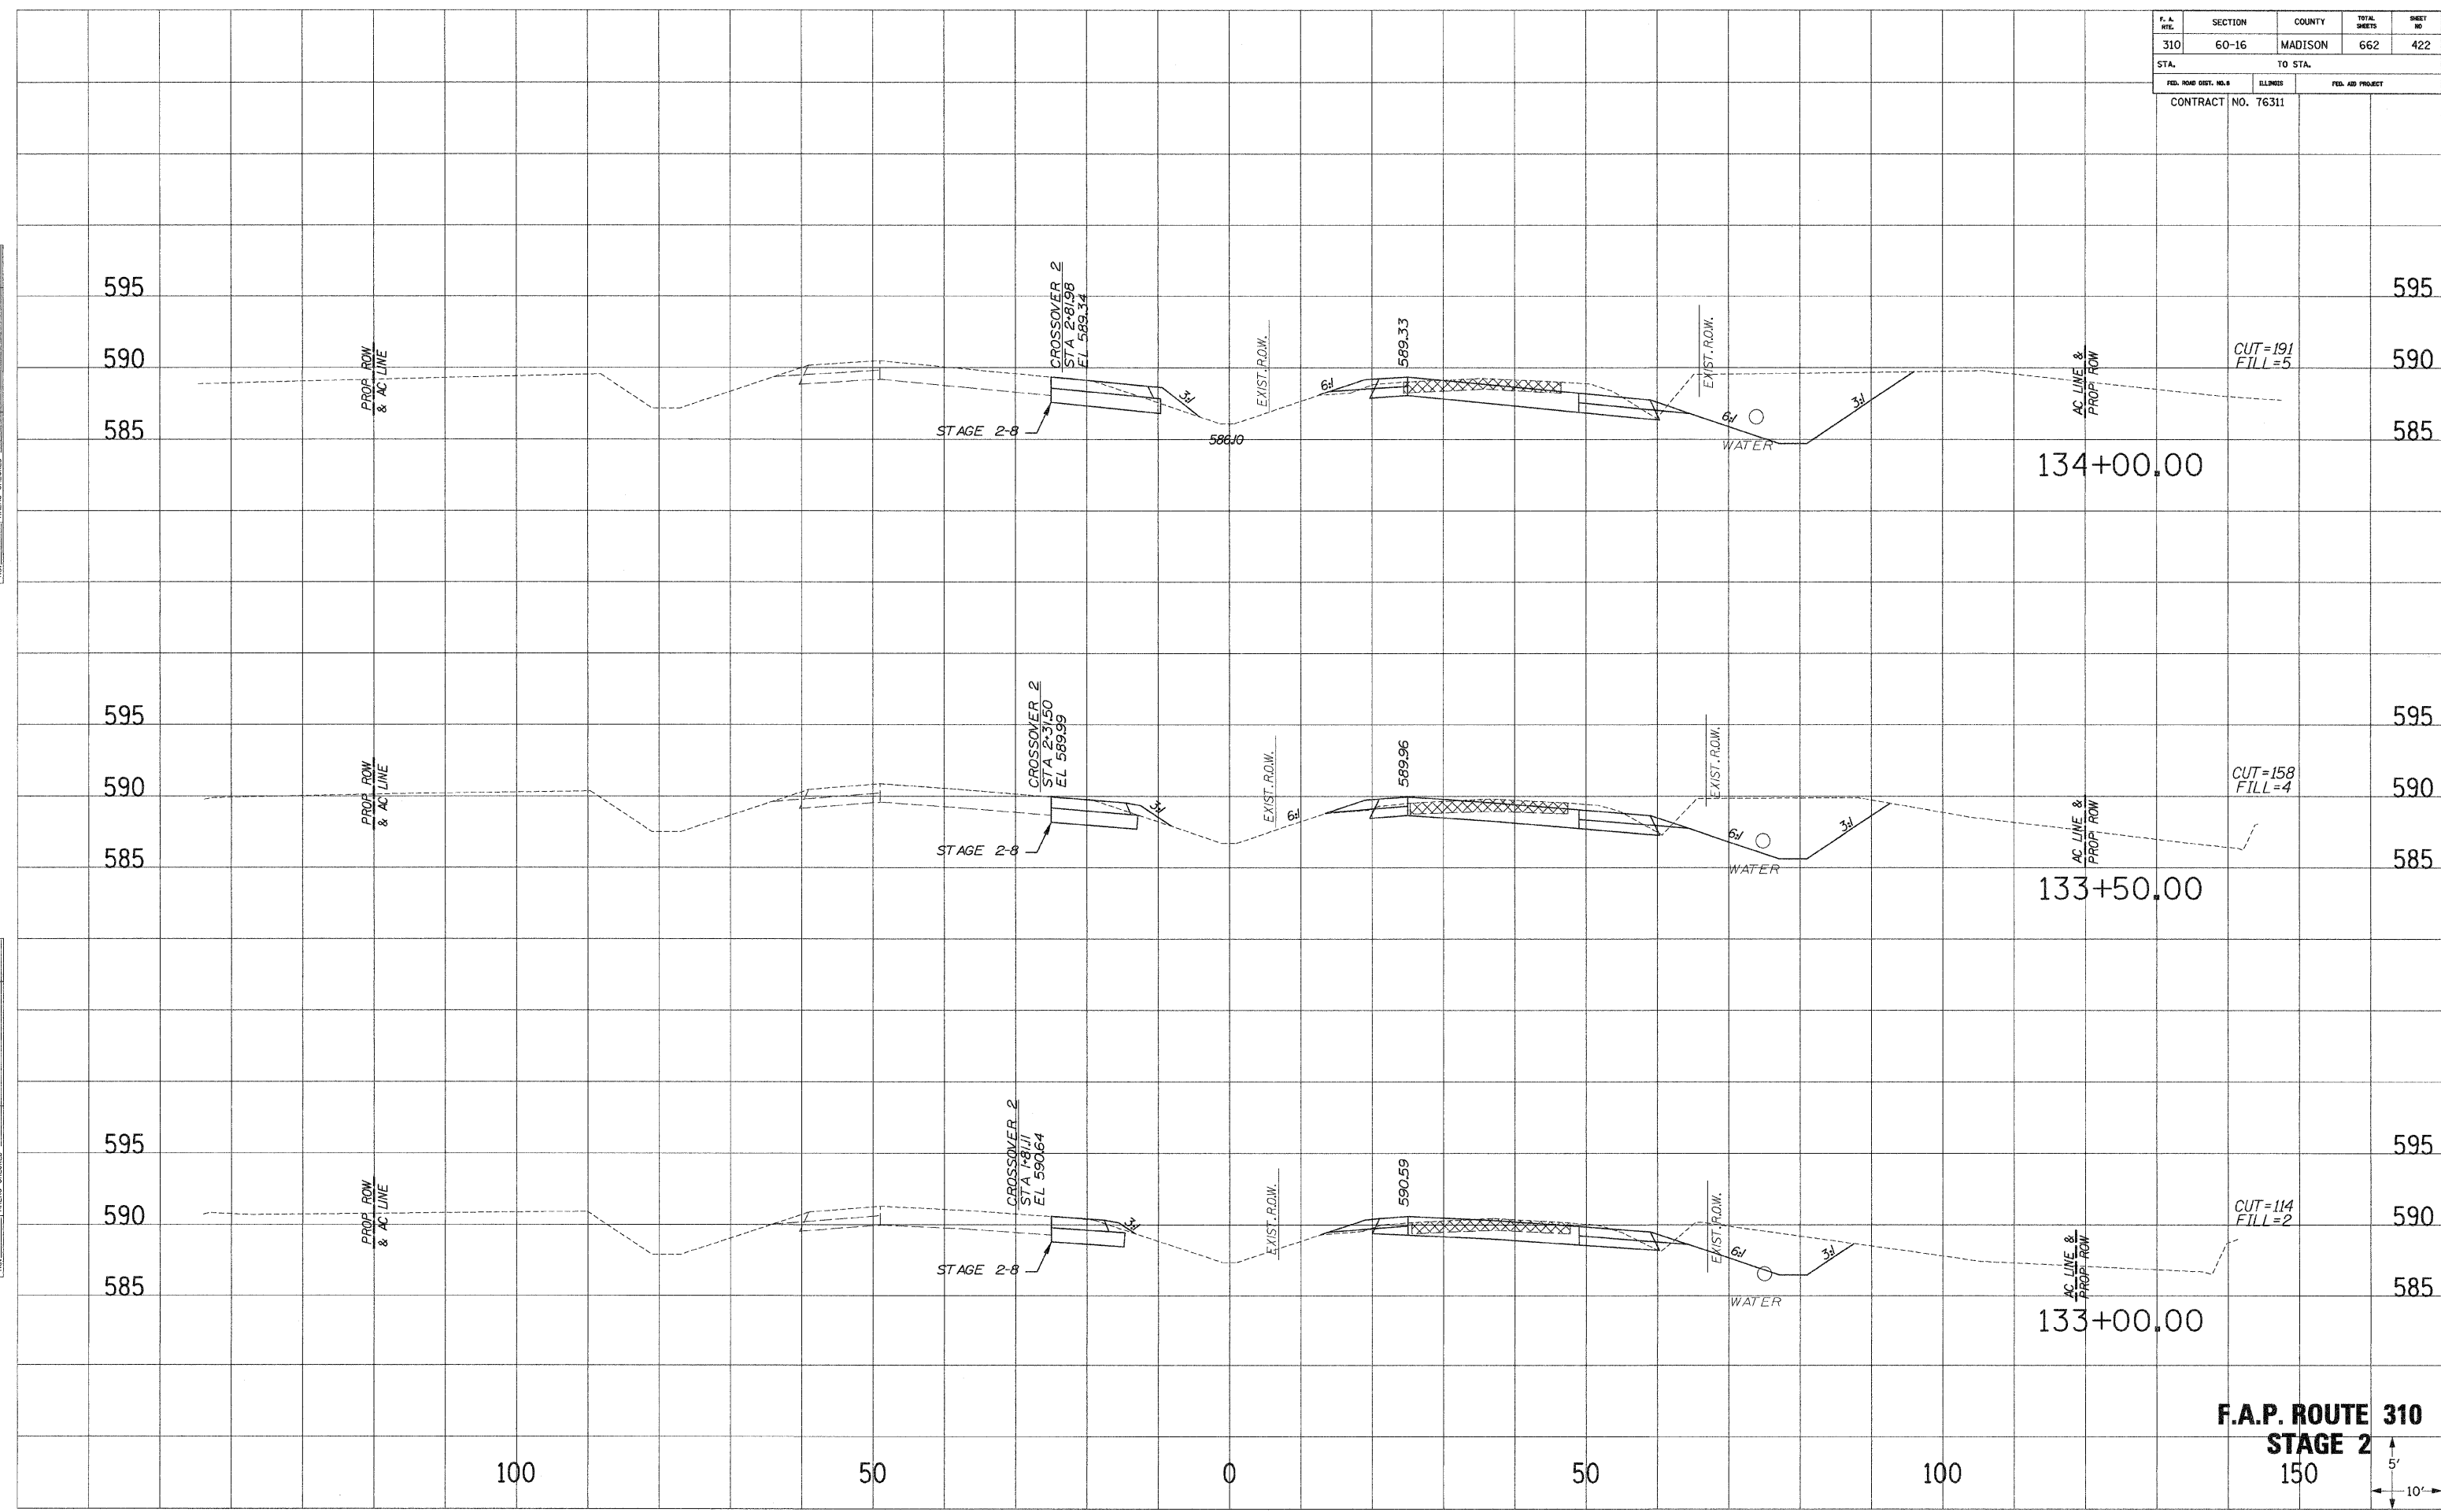

F.A.P. ROUTE 310
STAGE 2
 150
 5'
 10'