


F. A. NO.	SECTION	COUNTY	TOTAL SHEETS	SHEET NO.
310	60-16	MADISON	662	425
STA.		TO STA.		
FED. ROAD DIST. NO. 8		MILES		FED. AID PROJECT
CONTRACT NO. 76311				

SURVEY PLOTTED
 NOTE BOOK TEMPLATE
 AREAS CHECKED
 NO.

SURVEY PLOTTED
 NOTE BOOK TEMPLATE
 AREAS CHECKED
 NO.

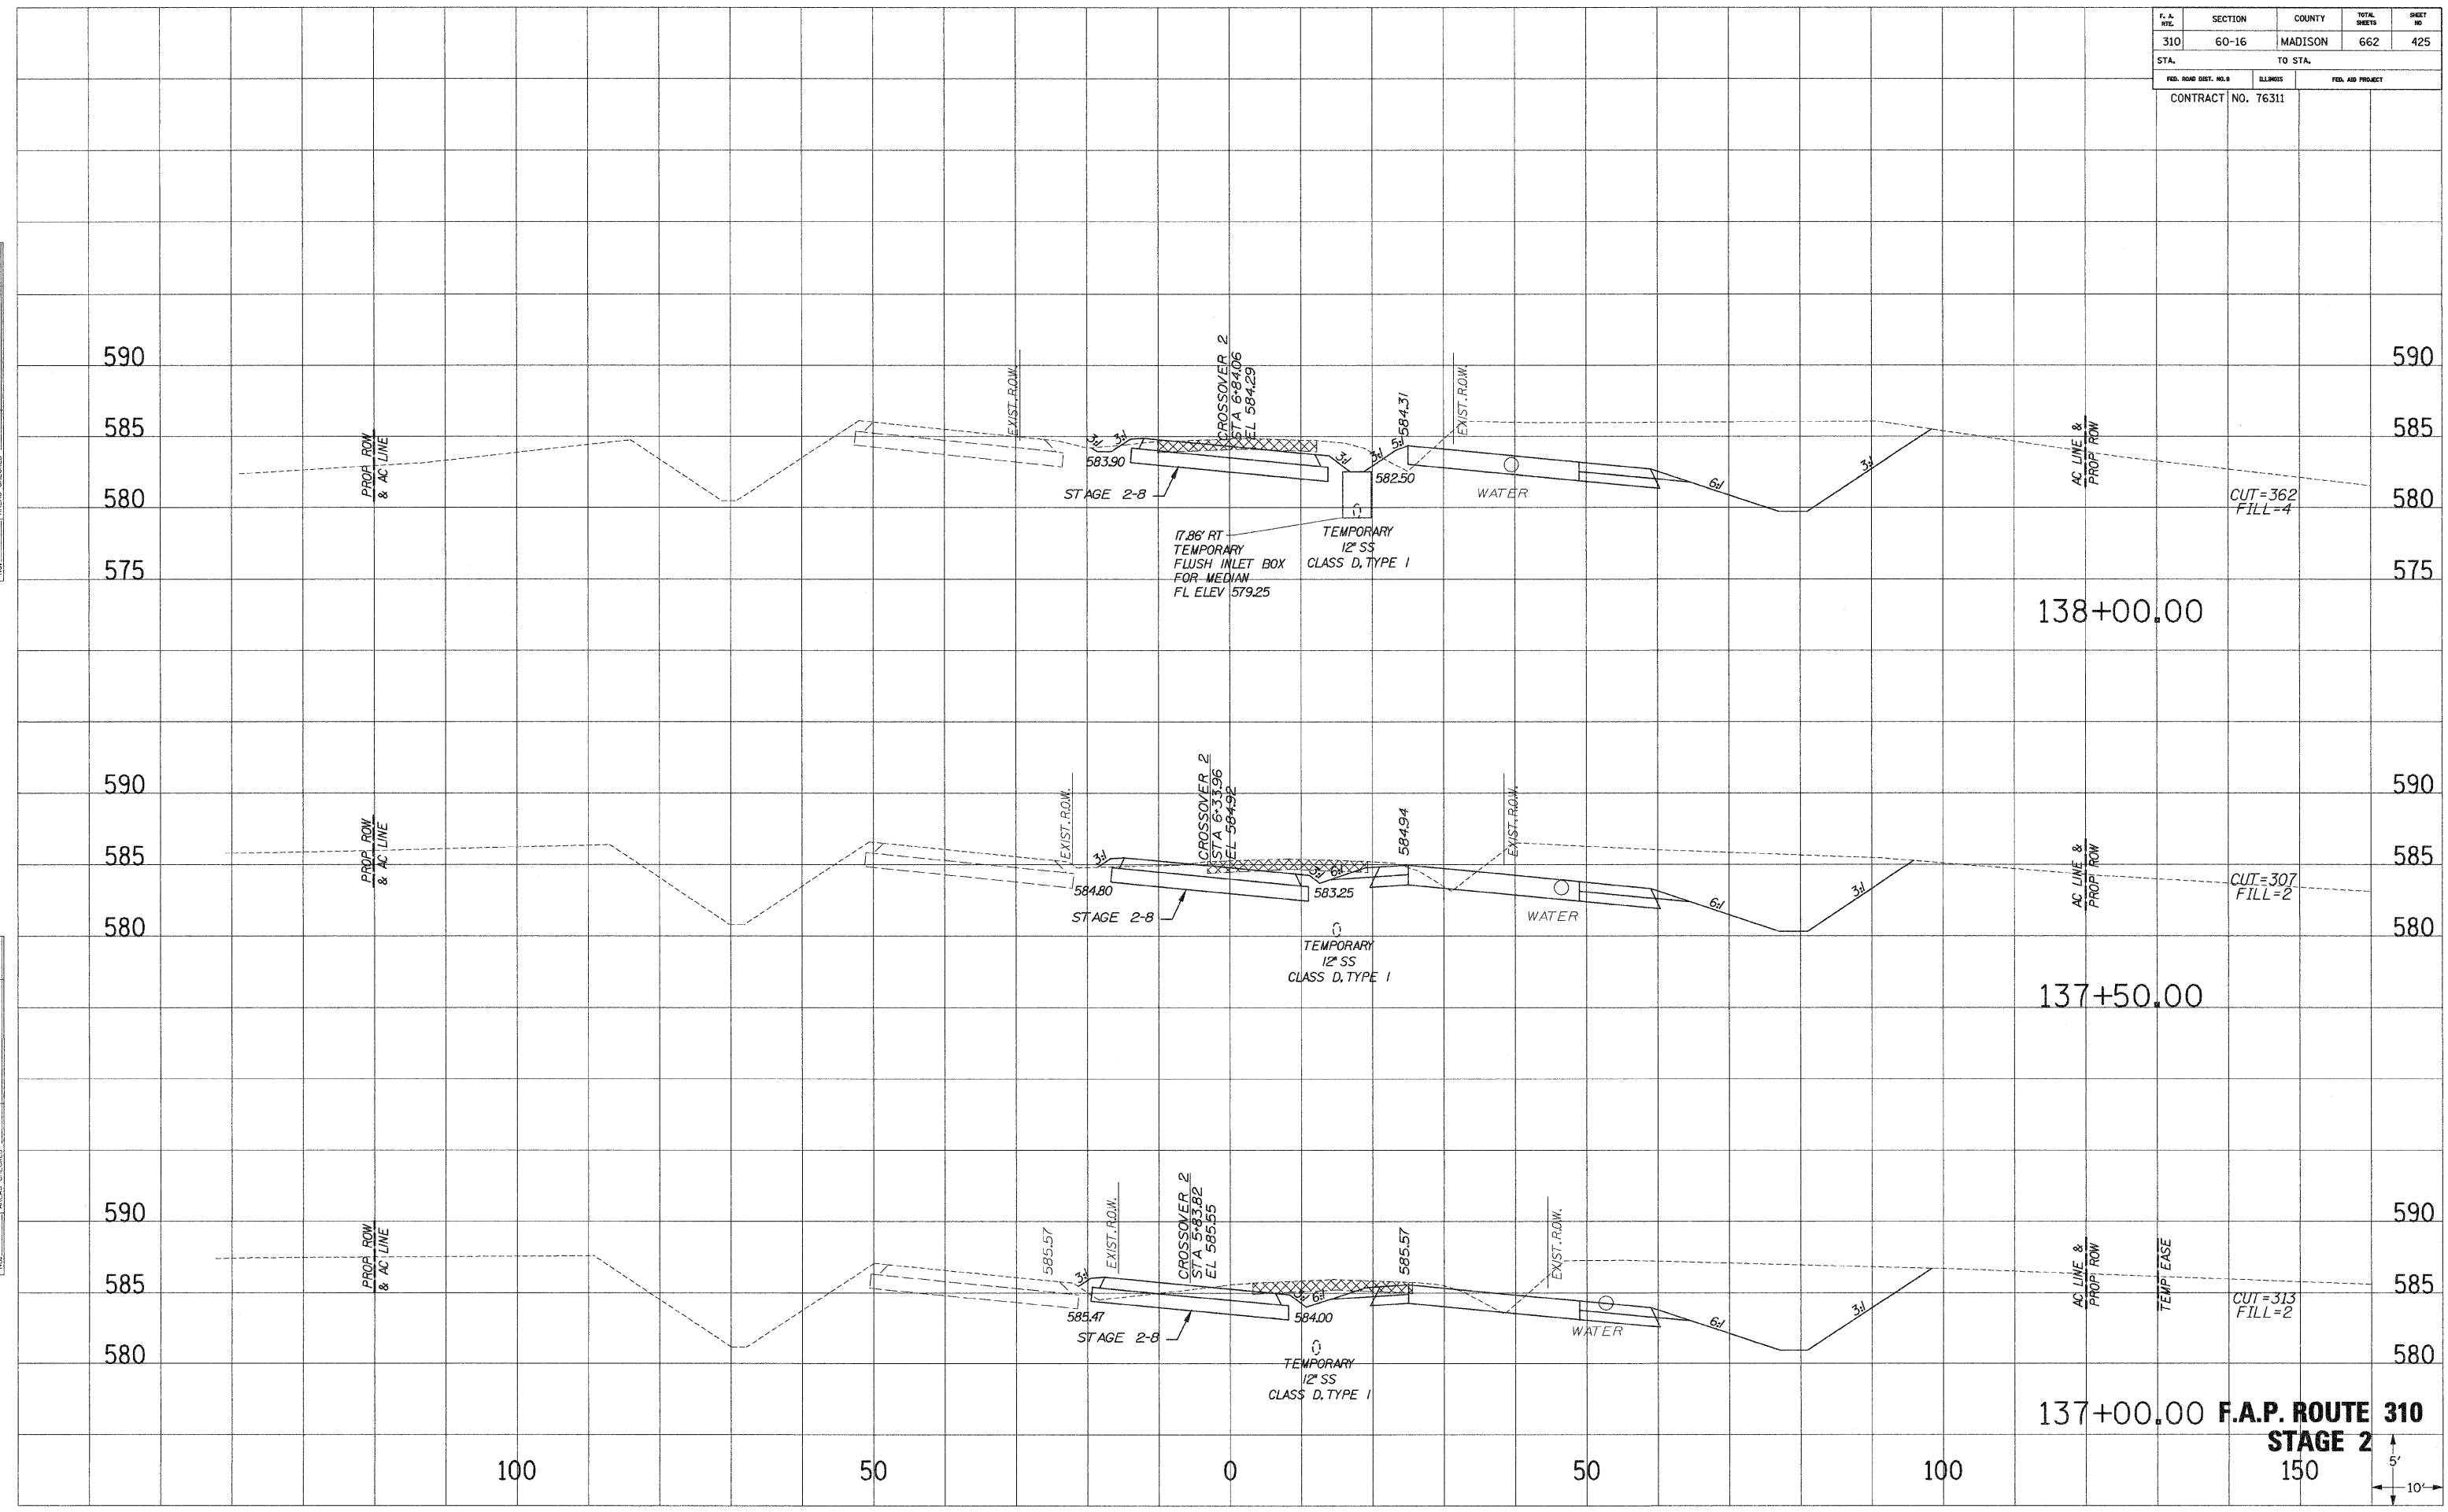

137+00.00 F.A.P. ROUTE 310
 STAGE 2

