


| | | | | |
|-----------------------|---------|----------|------------------|-----------|
| F. A. RTE. | SECTION | COUNTY | TOTAL SHEETS | SHEET NO. |
| 310 | 60-16 | MADISON | 662 | 431 |
| STA. | | TO STA. | | |
| FID. ROAD DIST. NO. 3 | | ILLINOIS | FID. AID PROJECT | |
| CONTRACT NO. 76311 | | | | |

SURVEIL PLOTTED
 NOTE BOOK
 NO.

SURVEIL PLOTTED
 NOTE BOOK
 NO.

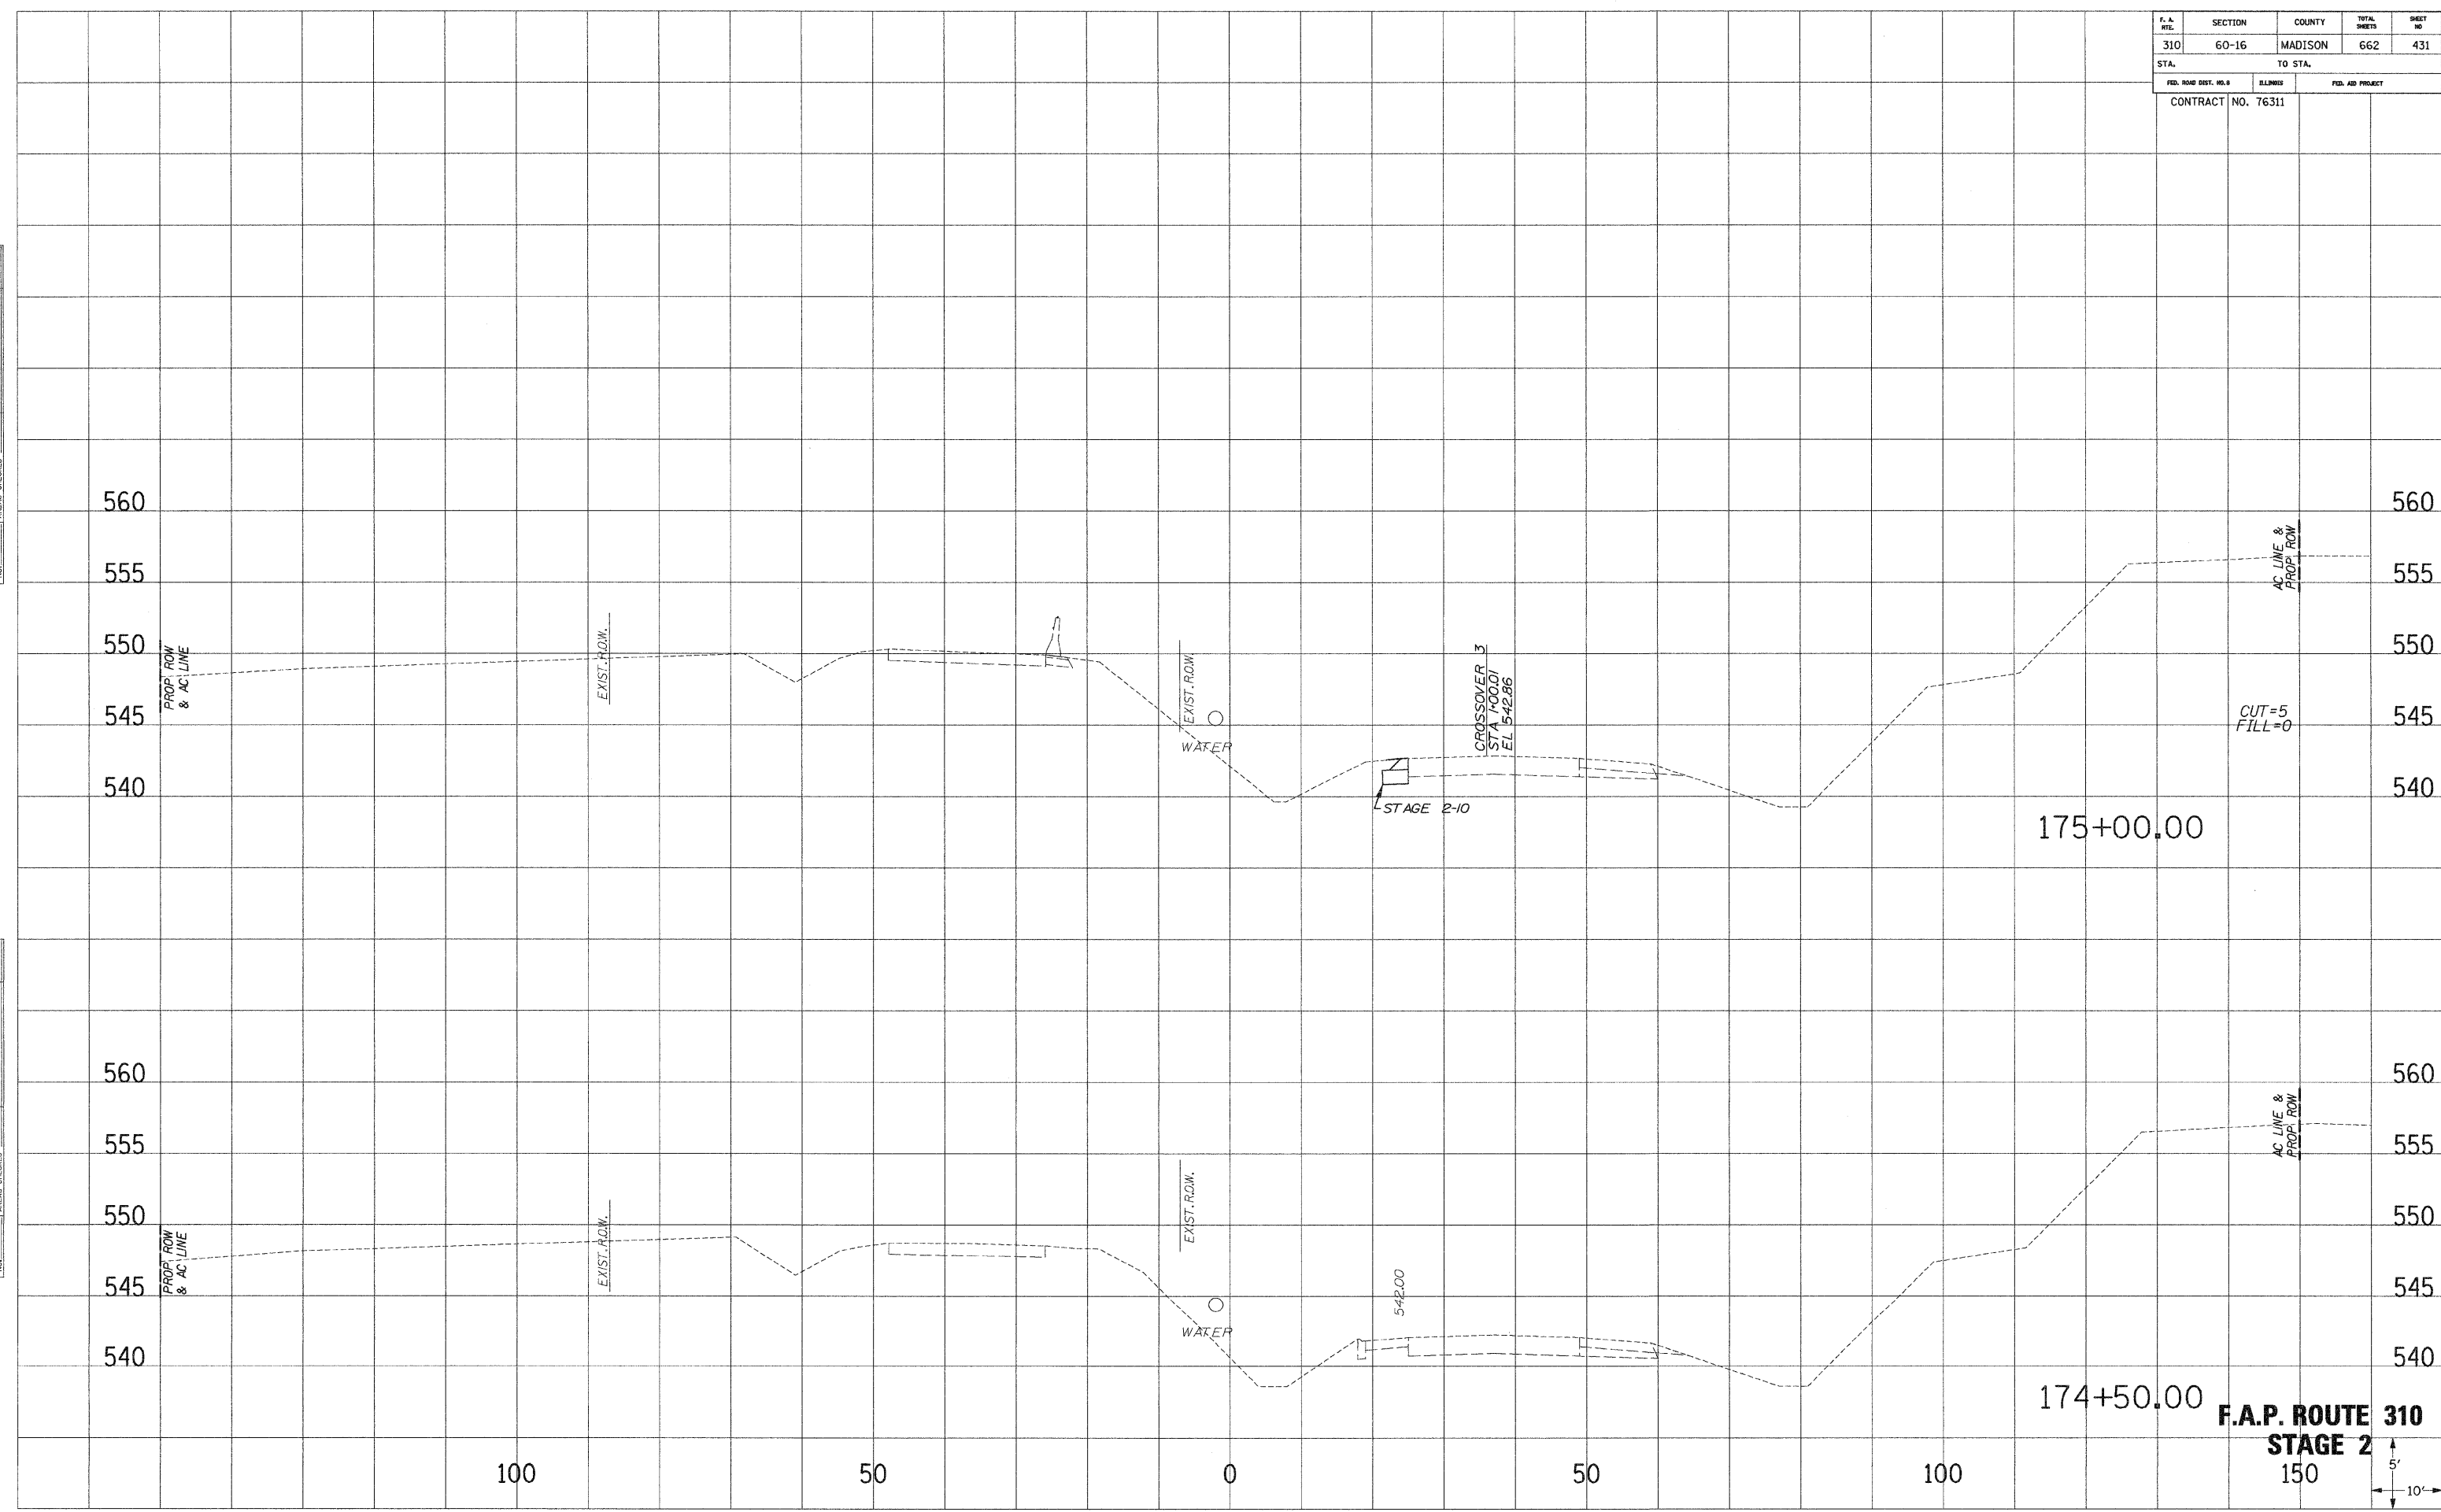

F.A.P. ROUTE 310
STAGE 2
 150'

