


F. A. RTE.	SECTION	COUNTY	TOTAL SHEETS	SHEET NO.
310	60-16	MADISON	662	432
STA.		TO STA.		
FED. ROAD DIST. NO. 3		ILLINOIS	FED. AID PROJECT	
CONTRACT NO. 76311				

SURVEIL PLOTTED REVISIONS
 NOTE BOOK REVISIONS
 NO. AREAS CHECKED

SURVEIL PLOTTED REVISIONS
 NOTE BOOK REVISIONS
 NO. AREAS CHECKED

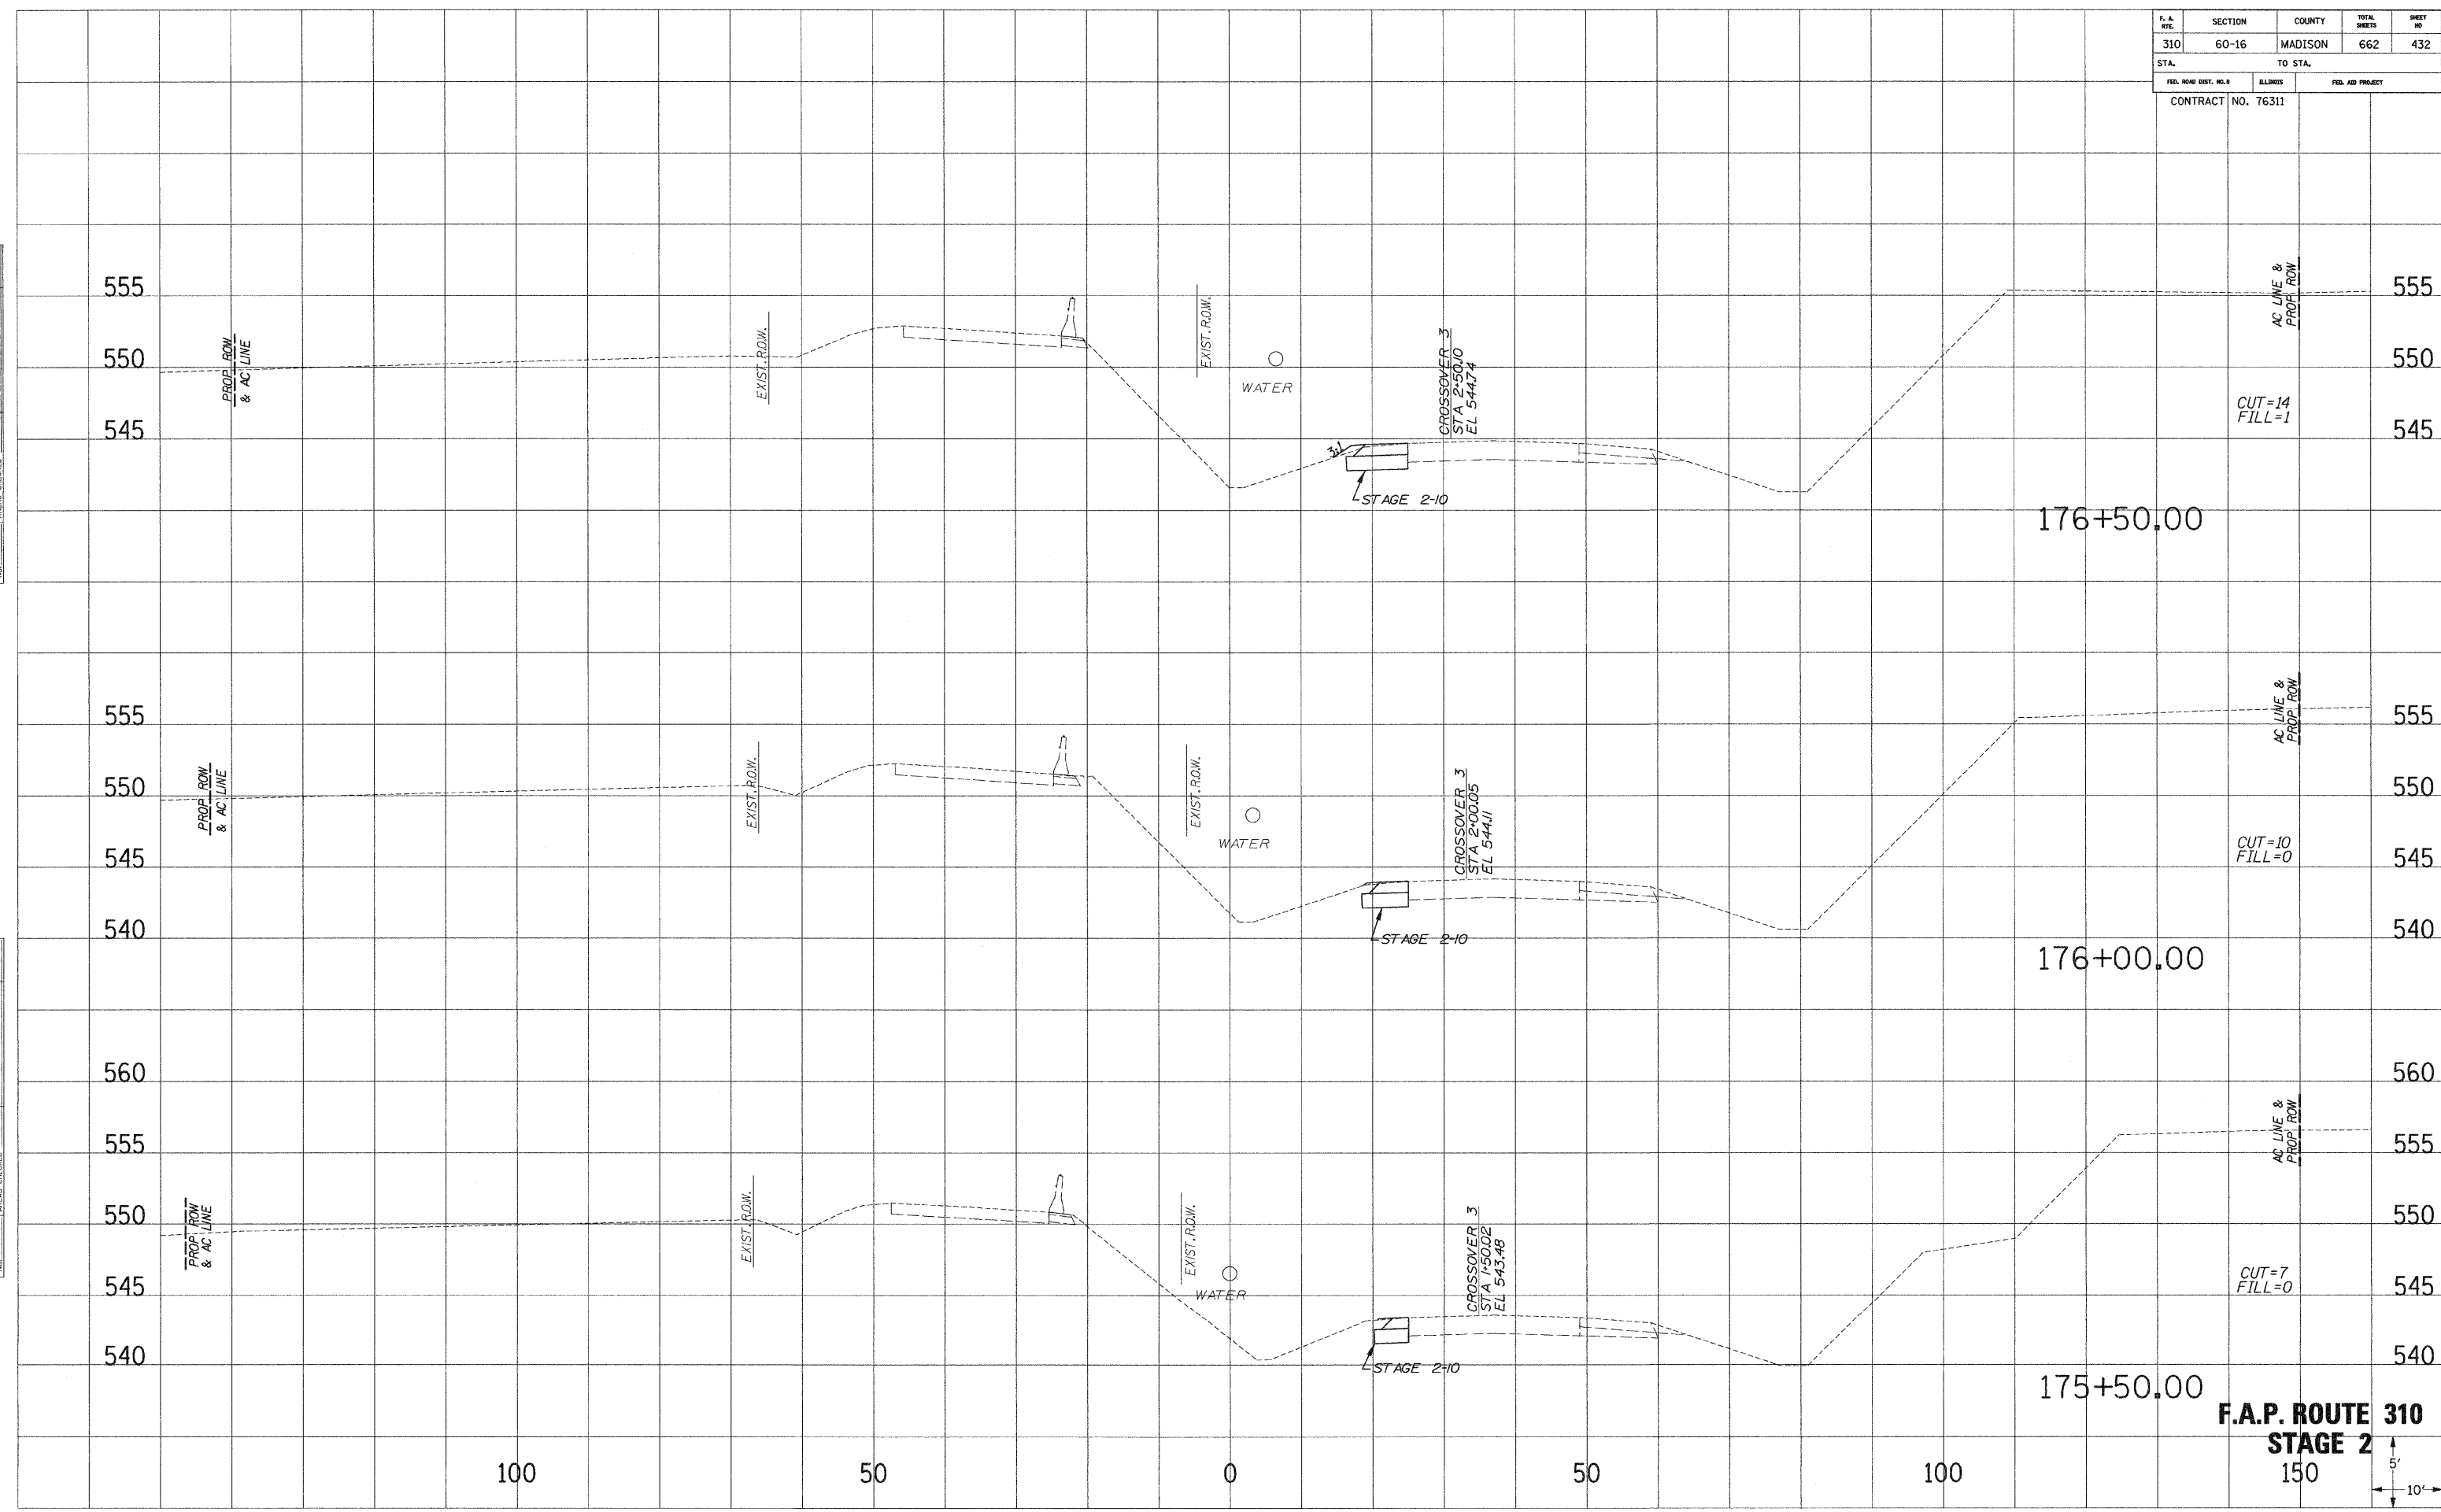

F.A.P. ROUTE 310
STAGE 2
 150
 5'
 10'