


F. A. RTE.	SECTION	COUNTY	TOTAL SHEETS	SHEET NO.
310	60-16	MADISON	662	435
STA.		TO STA.		
FED. ROAD DIST. NO. 3	ELLIMES	FED. AID PROJECT		
CONTRACT NO. 76311				

SURVEY PLOTTED
 NOTE BOOK NO. _____
 REVISIONS AREAS CHECKED

SURVEY PLOTTED
 NOTE BOOK NO. _____
 REVISIONS AREAS CHECKED

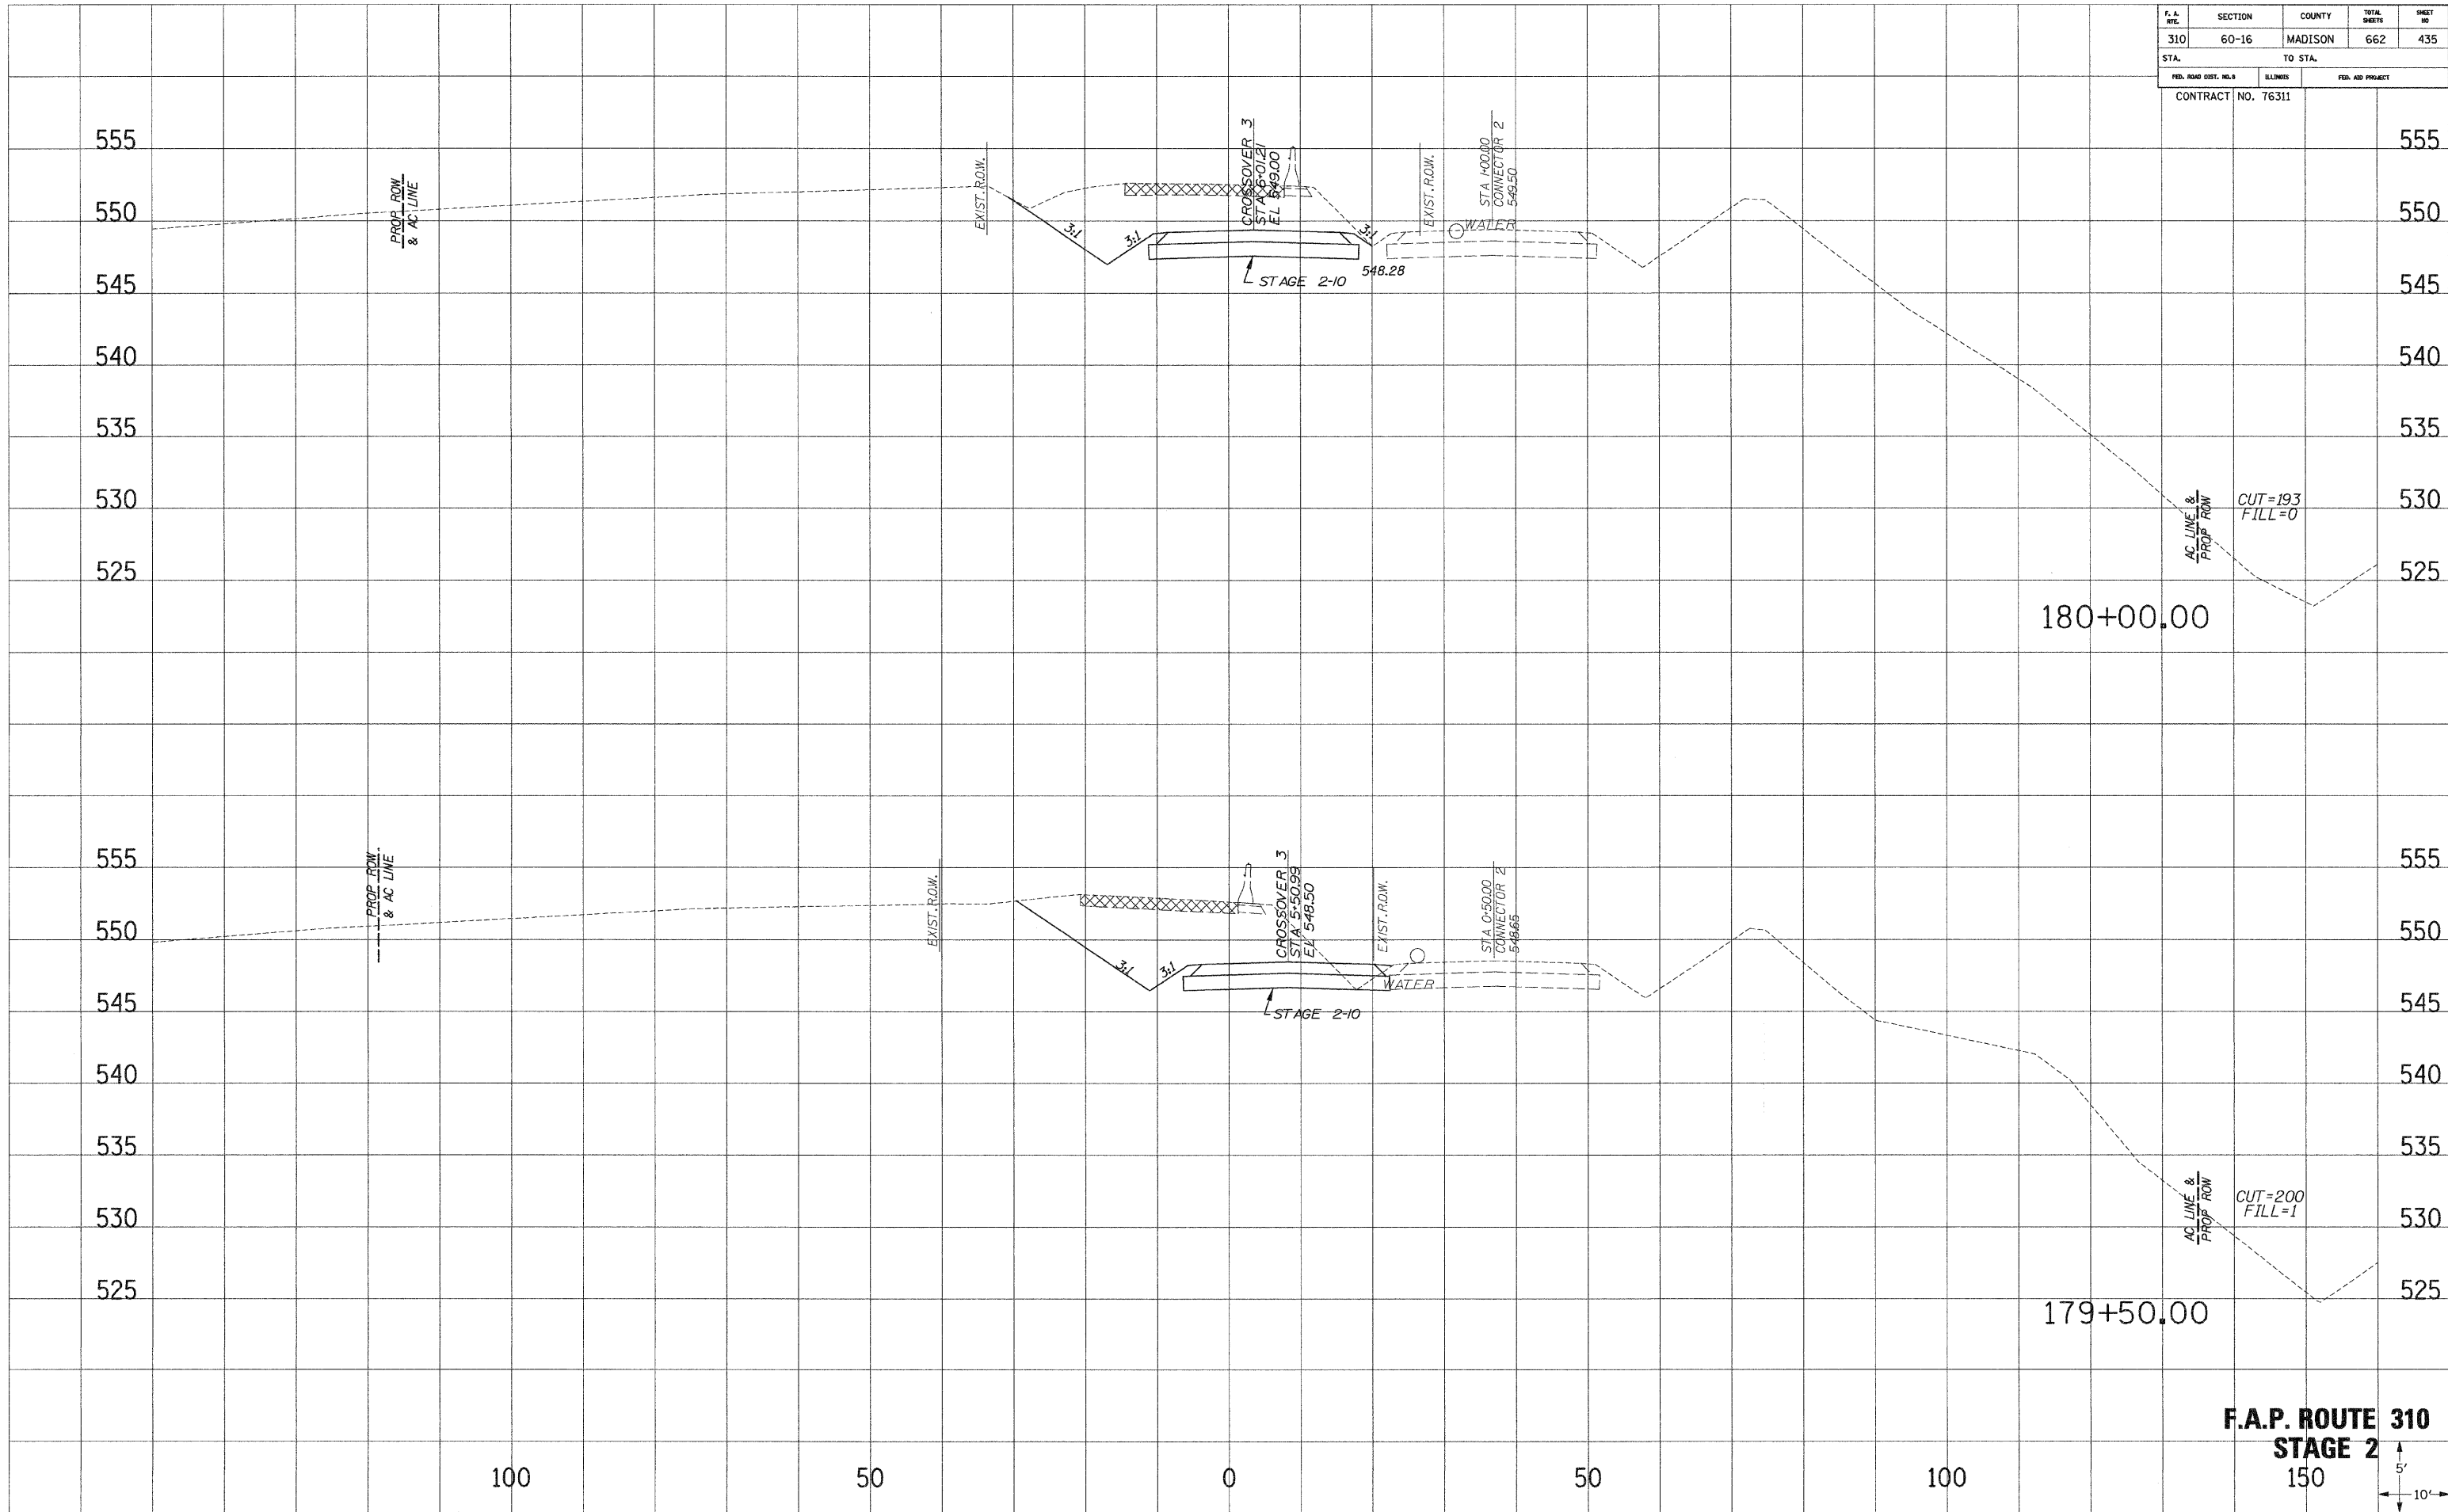

F.A.P. ROUTE 310
STAGE 2
 150'

