


F. & A. RT.	SECTION	COUNTY	TOTAL SHEETS	SHEET NO.
310	60-16	MADISON	662	440
STA.		TO STA.		
FED. ROAD DIST. NO. 3		ILLINOIS	FED. AID PROJECT	
CONTRACT NO. 76311				

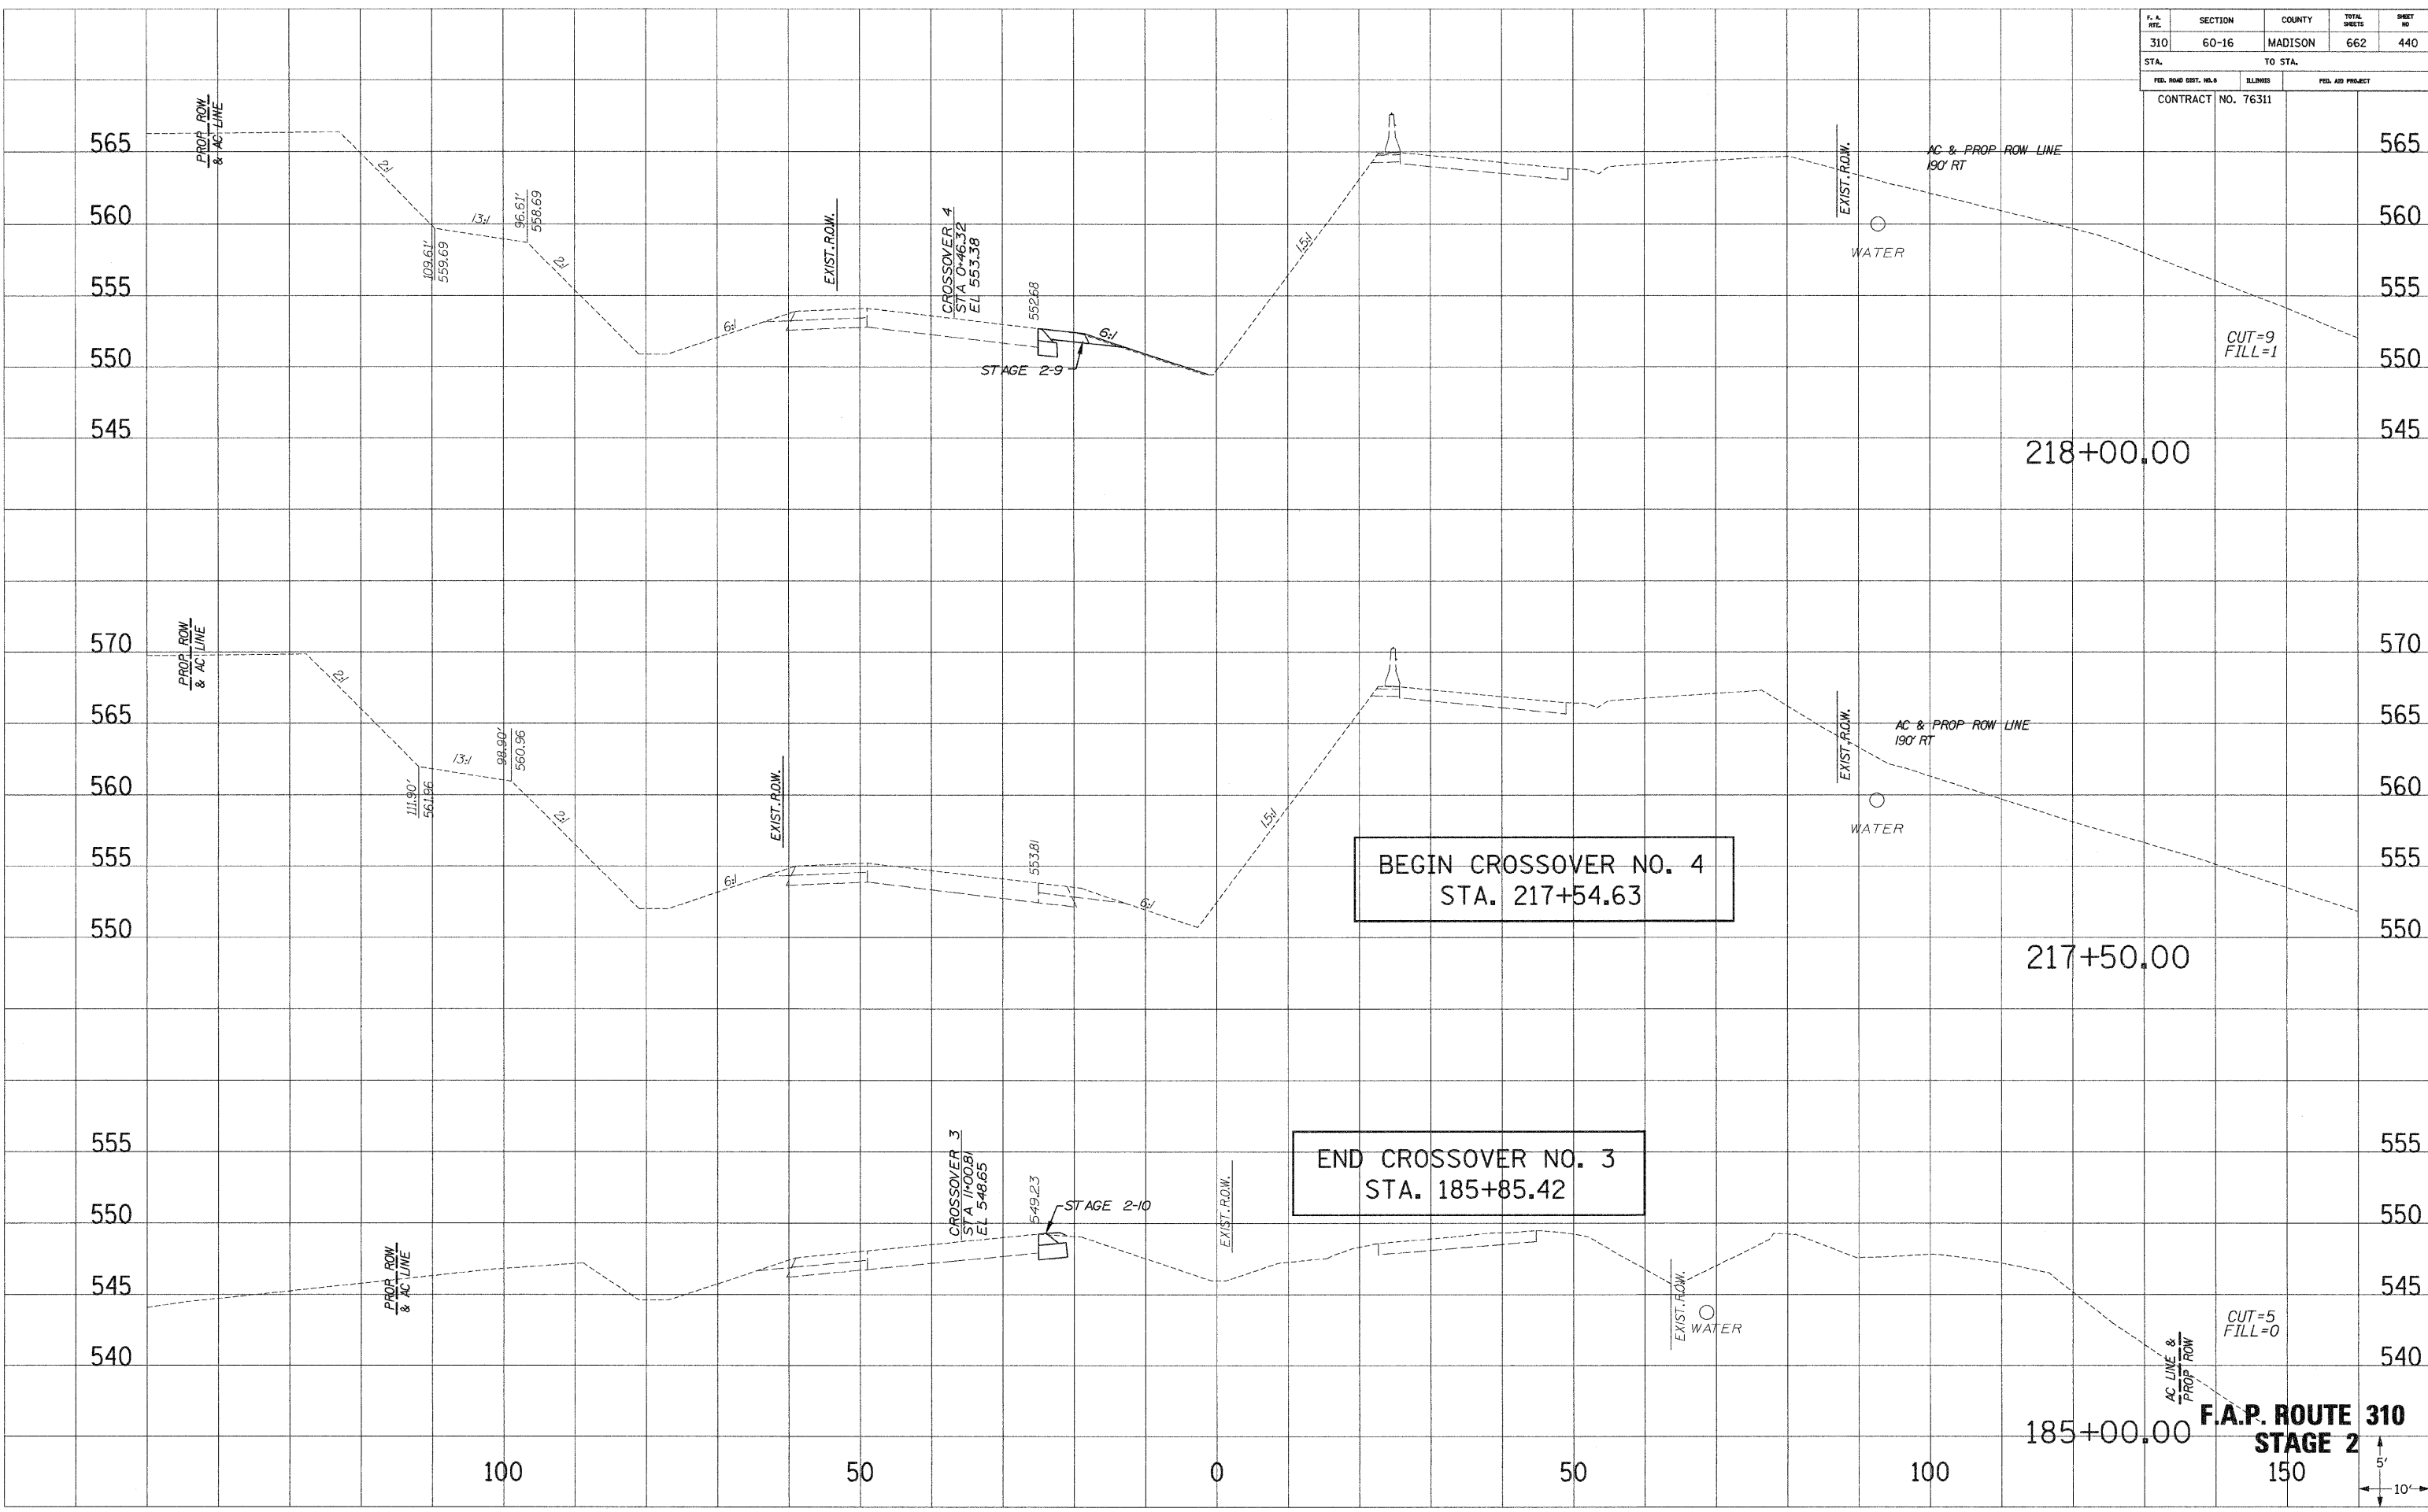

BEGIN CROSSOVER NO. 4
STA. 217+54.63

END CROSSOVER NO. 3
STA. 185+85.42

F.A.P. ROUTE 310
STAGE 2



SURVEIL PLOTTED
NOTE BOOK
NO. _____
AREAS CHECKED

SURVEIL PLOTTED
NOTE BOOK
NO. _____
AREAS CHECKED