


F. A. RTE.	SECTION	COUNTY	TOTAL SHEETS	SHEET NO.
310	60-16	MADISON	662	450
STA.		TO STA.		
FED. ROAD DIST. NO. 8		ILLINOIS	FED. AID PROJECT	
		CONTRACT NO. 76311		

JUN 11 PLOTTED
NOTE BOOK TEMPLATE
NO. AREAS CHECKED

JUN 11 PLOTTED
NOTE BOOK TEMPLATE
NO. AREAS CHECKED

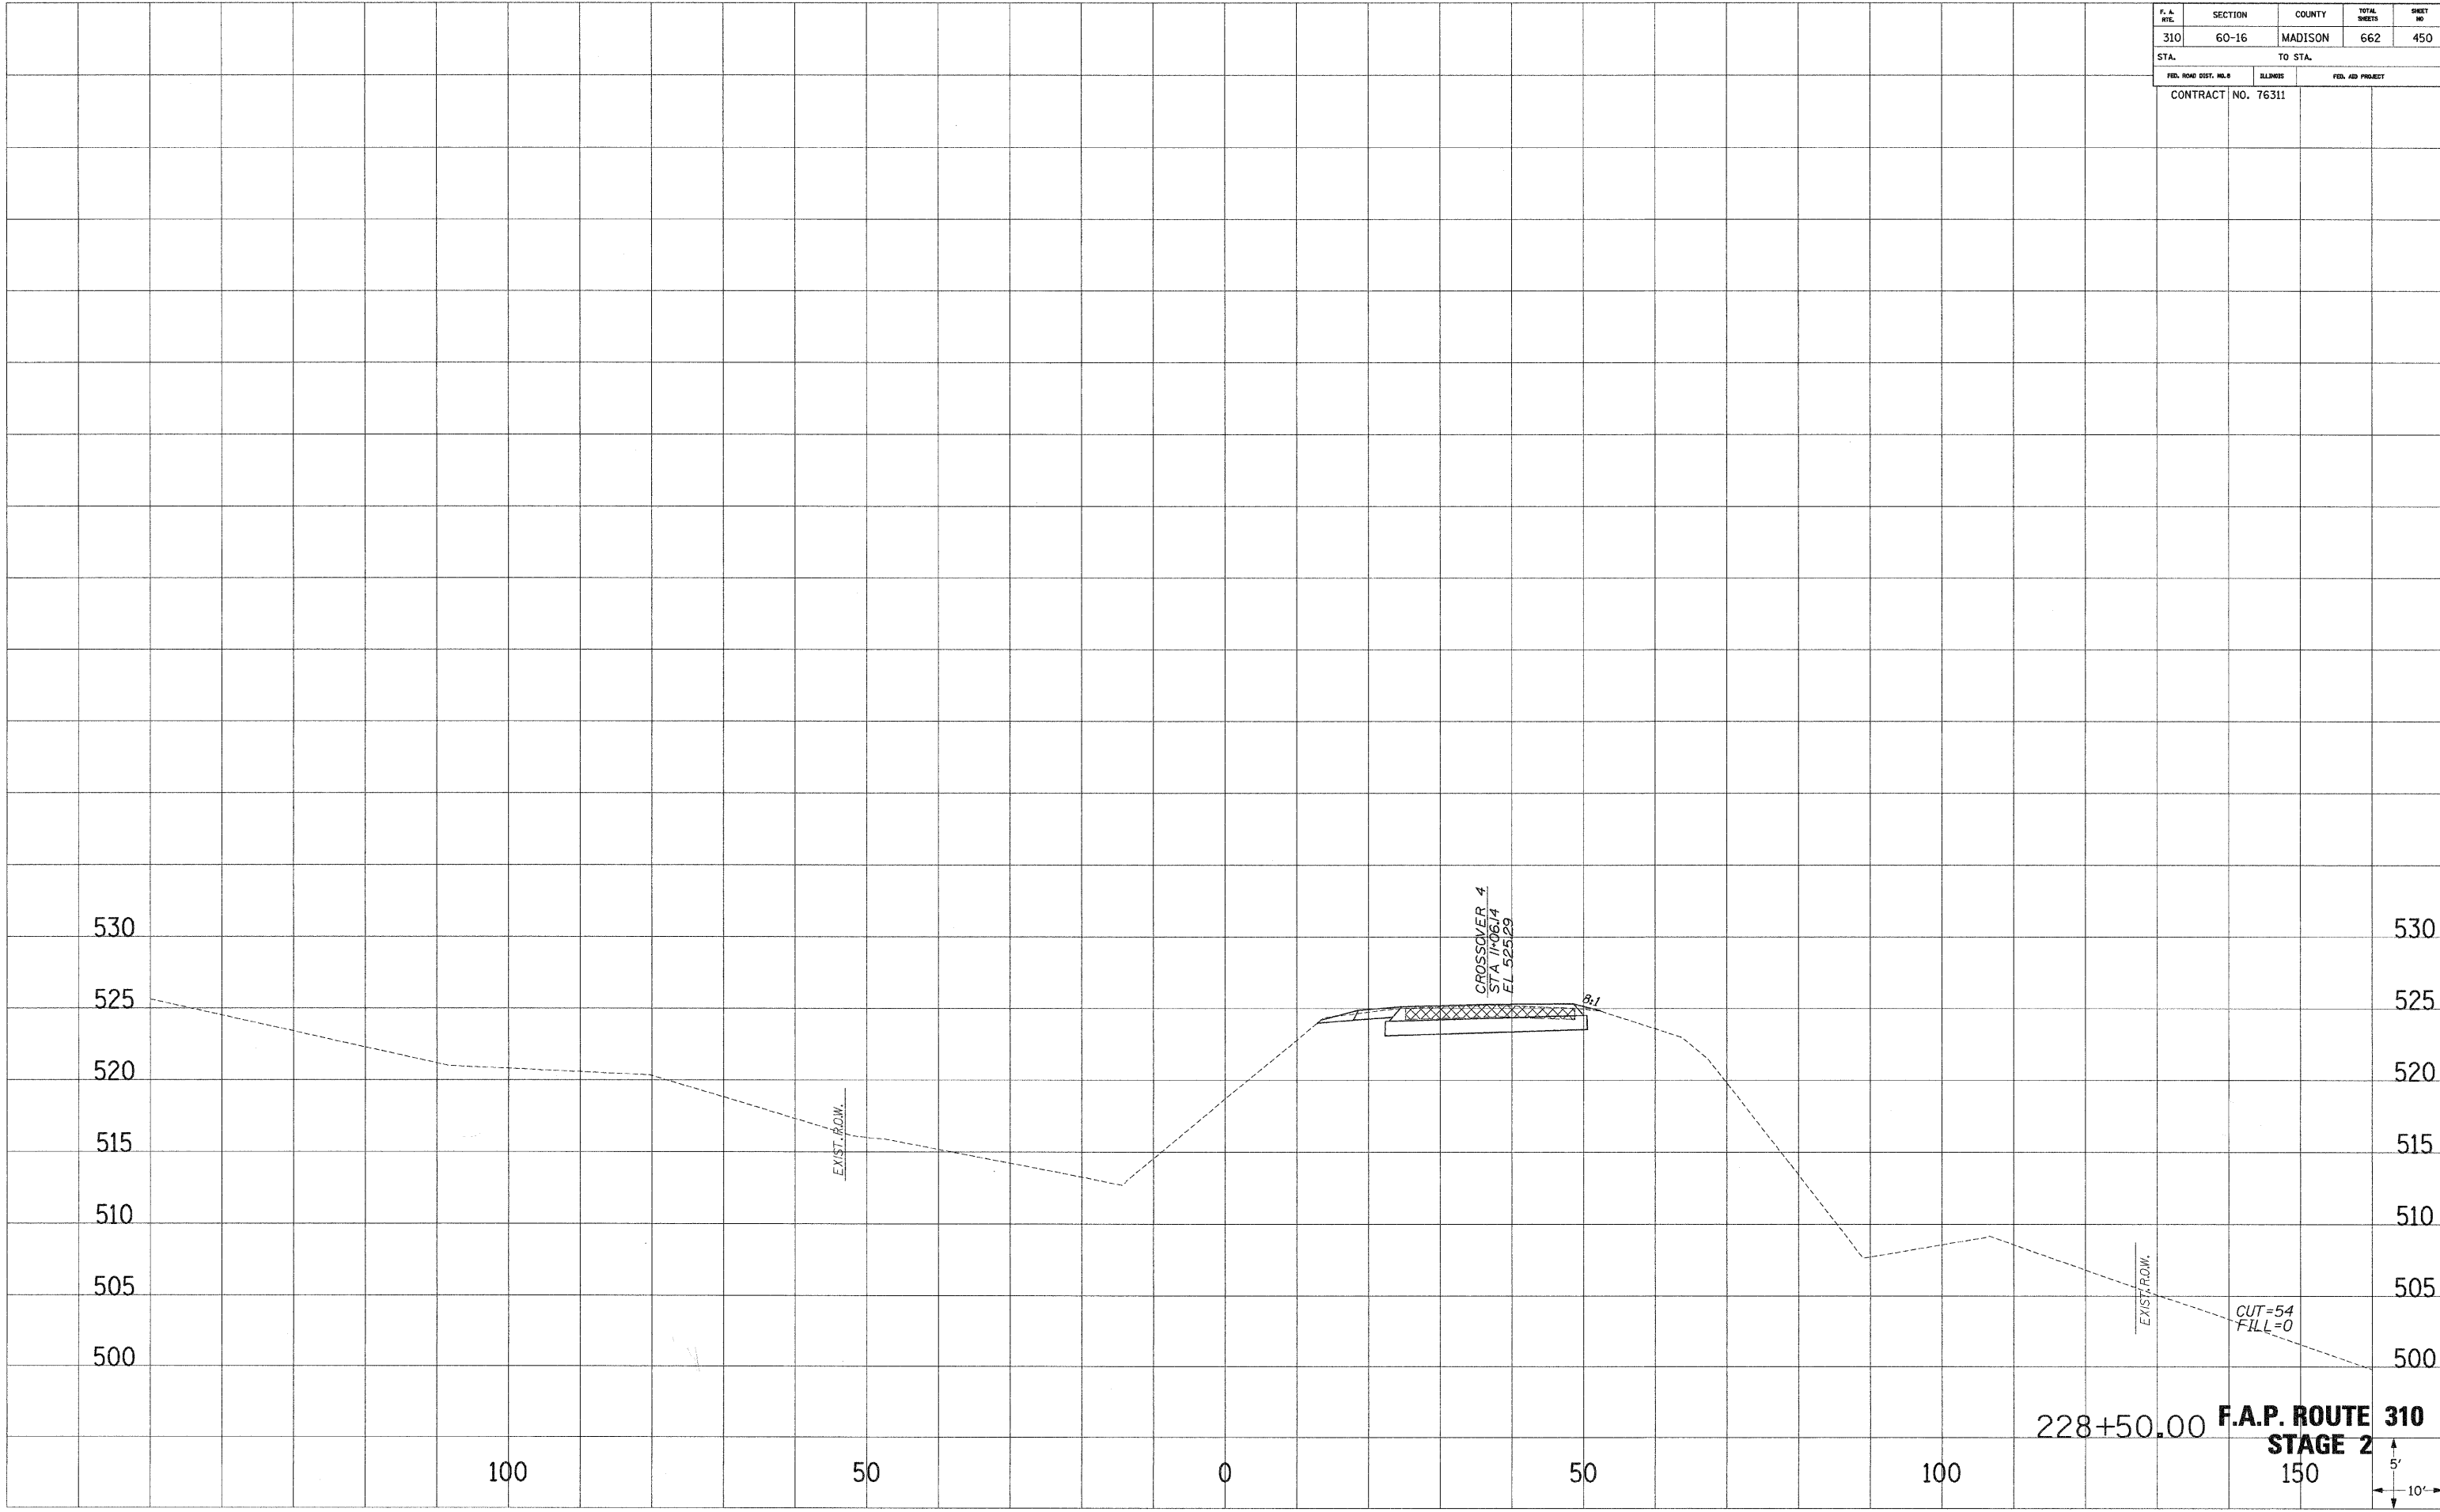

228+50.00 **F.A.P. ROUTE 310**
STAGE 2
150

5'
10'