


F. A. MILE	SECTION	COUNTY	TOTAL SHEETS	SHEET NO.
310	60-16	MADISON	662	456
STA.		TO STA.		
FED. ROAD DIST. NO. 8		ILLINOIS	FED. AID PROJECT	
CONTRACT NO. 76311				

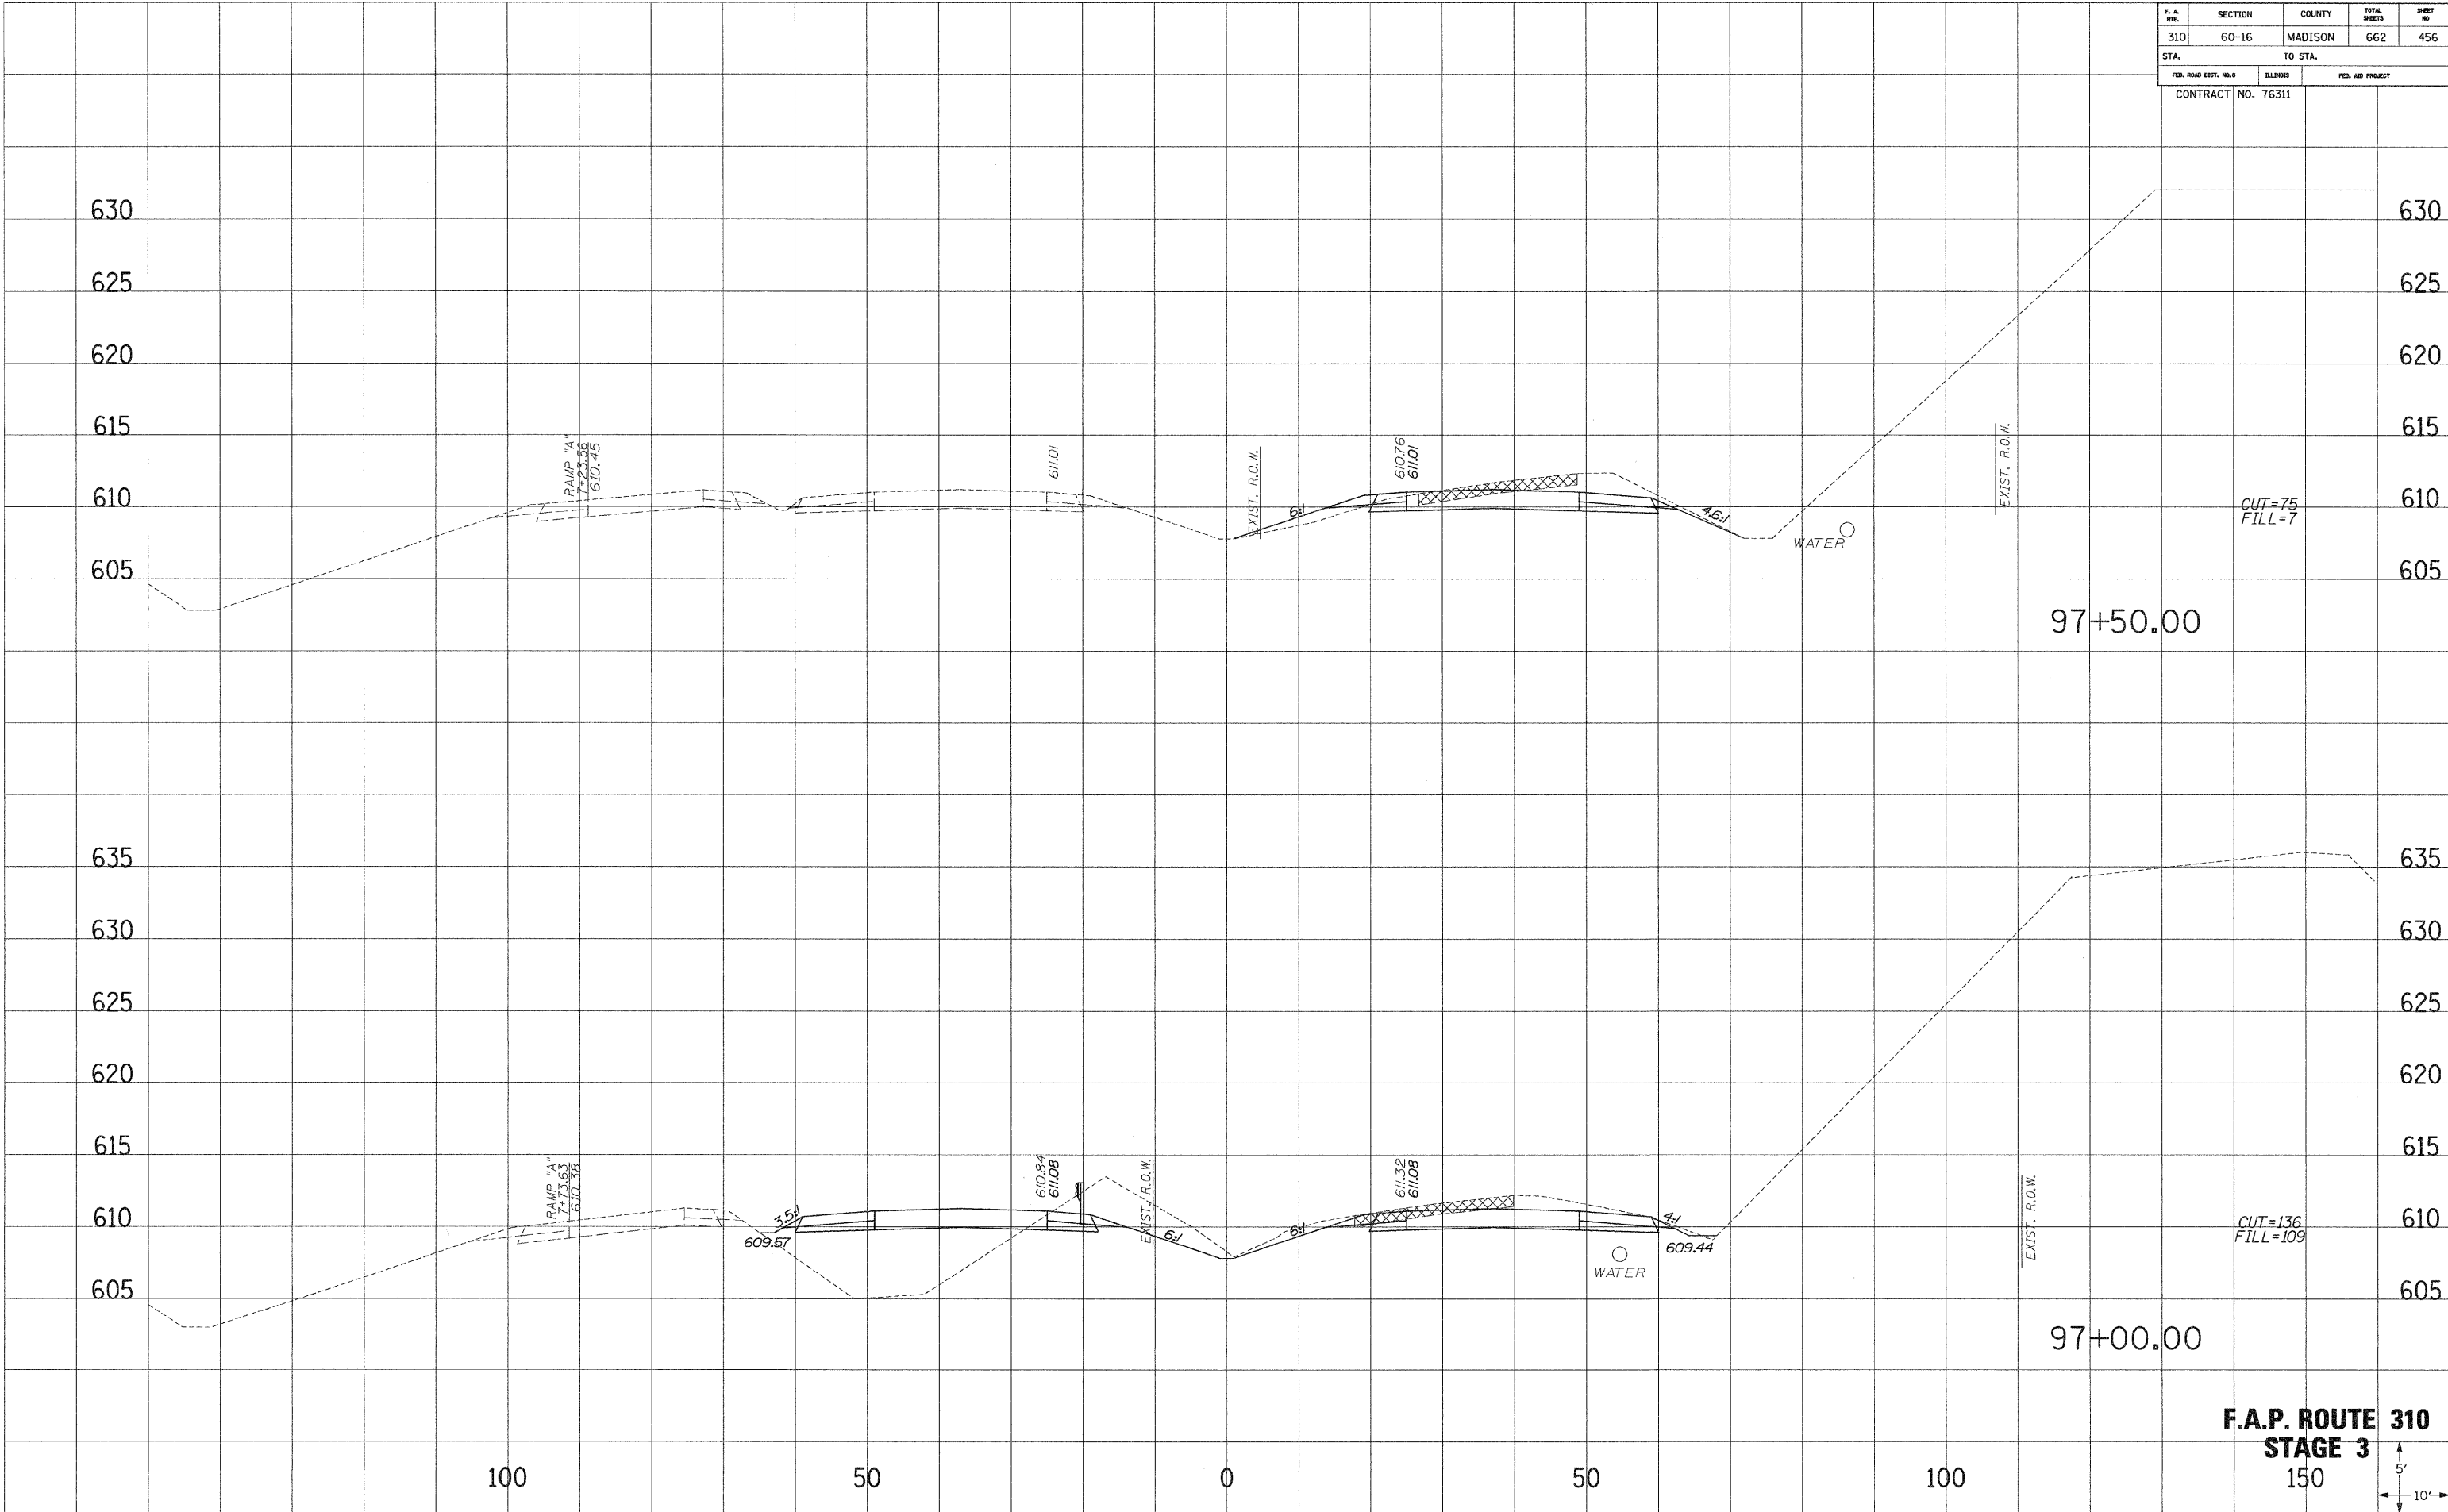

**F.A.P. ROUTE 310
STAGE 3**



DATE PLOTTED: _____
NOTE BOOK NO. _____
REVISIONS: _____
AREAS CHECKED: _____

DATE PLOTTED: _____
NOTE BOOK NO. _____
REVISIONS: _____
AREAS CHECKED: _____