


F.A. RTE.	SECTION	COUNTY	TOTAL SHEETS	SHEET NO.
310	60-16	MADISON	662	460
STA.		TO STA.		
FED. ROAD DIST. NO. 8		ILLINOIS	FED. AID PROJECT	
CONTRACT NO. 76311				

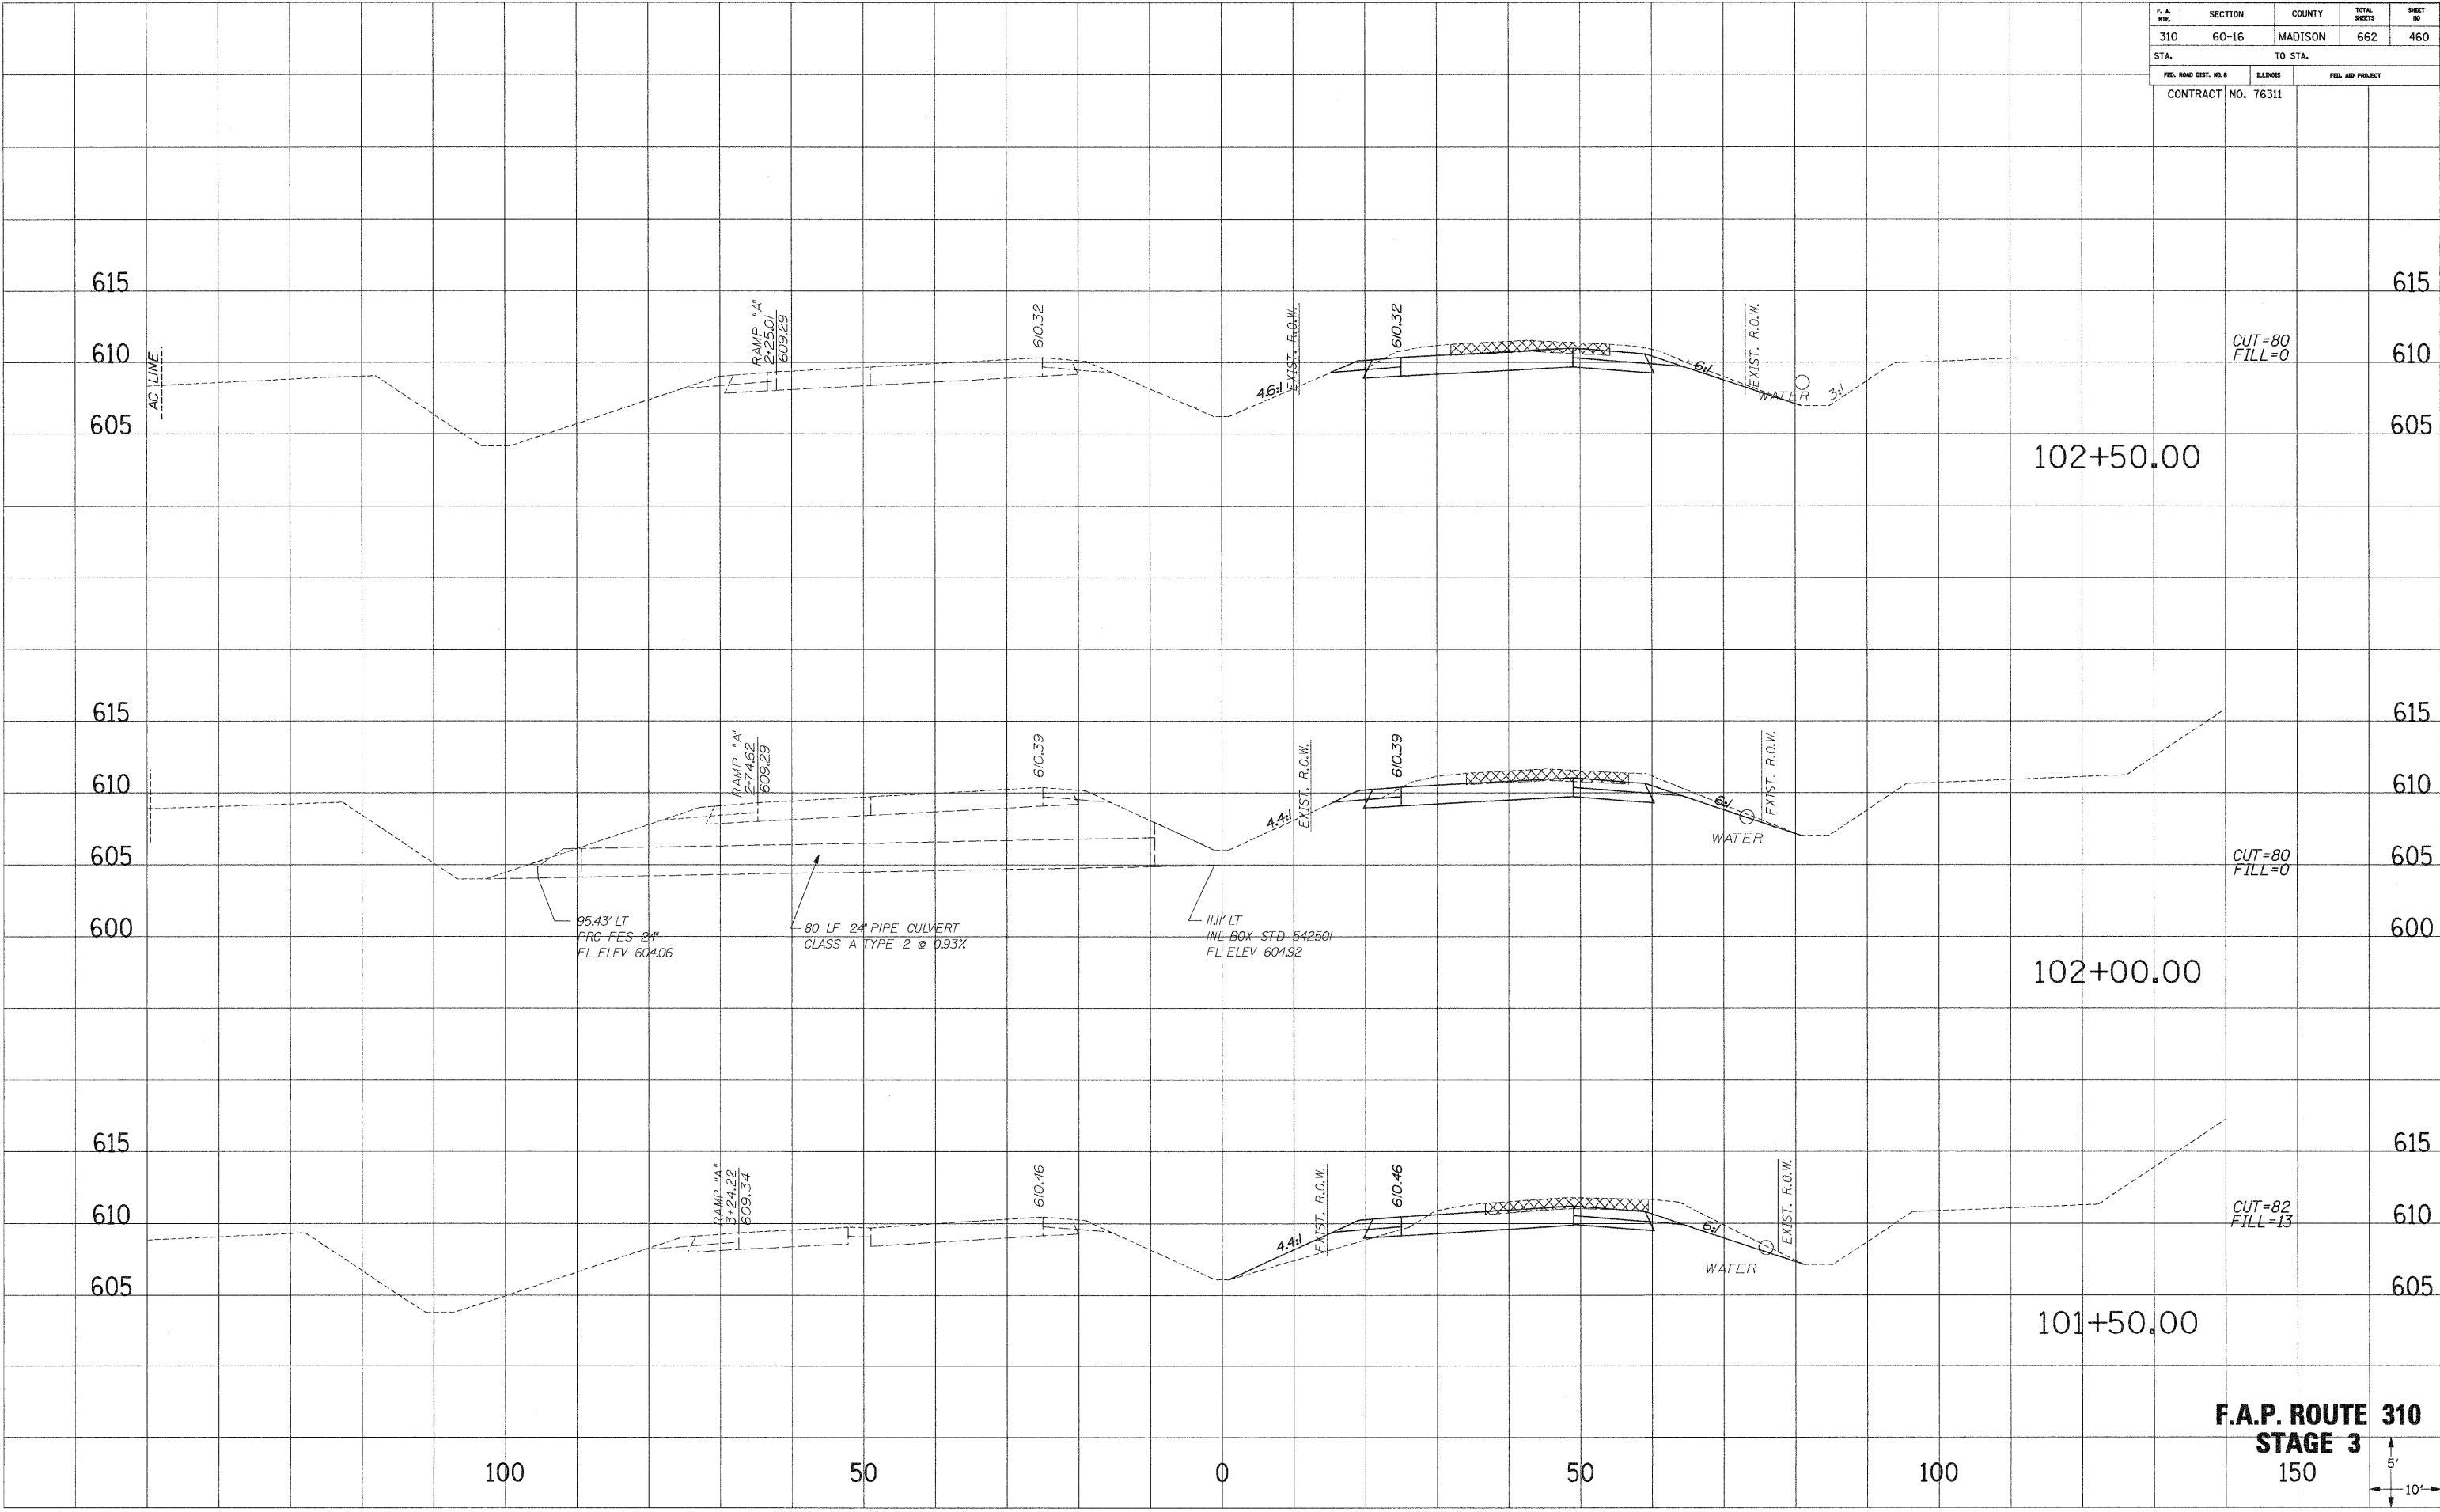

**F.A.P. ROUTE 310**  
**STAGE 3**  
 150



NO. \_\_\_\_\_  
 AREAS CHECKED \_\_\_\_\_  
 AREAS DATE \_\_\_\_\_  
 NOTE BOOK \_\_\_\_\_  
 PLOTTED \_\_\_\_\_

NO. \_\_\_\_\_  
 AREAS CHECKED \_\_\_\_\_  
 AREAS DATE \_\_\_\_\_  
 NOTE BOOK \_\_\_\_\_  
 PLOTTED \_\_\_\_\_