


F. A. RTE.	SECTION	COUNTY	TOTAL SHEETS	SHEET NO.
310	60-16	MADISON	662	468
STA.		TO STA.		
FED. ROAD DIST. NO. 1		ILLINOIS	FED. AID PROJECT	
CONTRACT NO. 76311				

SURVEY PLOTTED
 NOTE BOOK NO. 1
 AREAS CHECKED

SURVEY PLOTTED
 NOTE BOOK NO. 1
 AREAS CHECKED

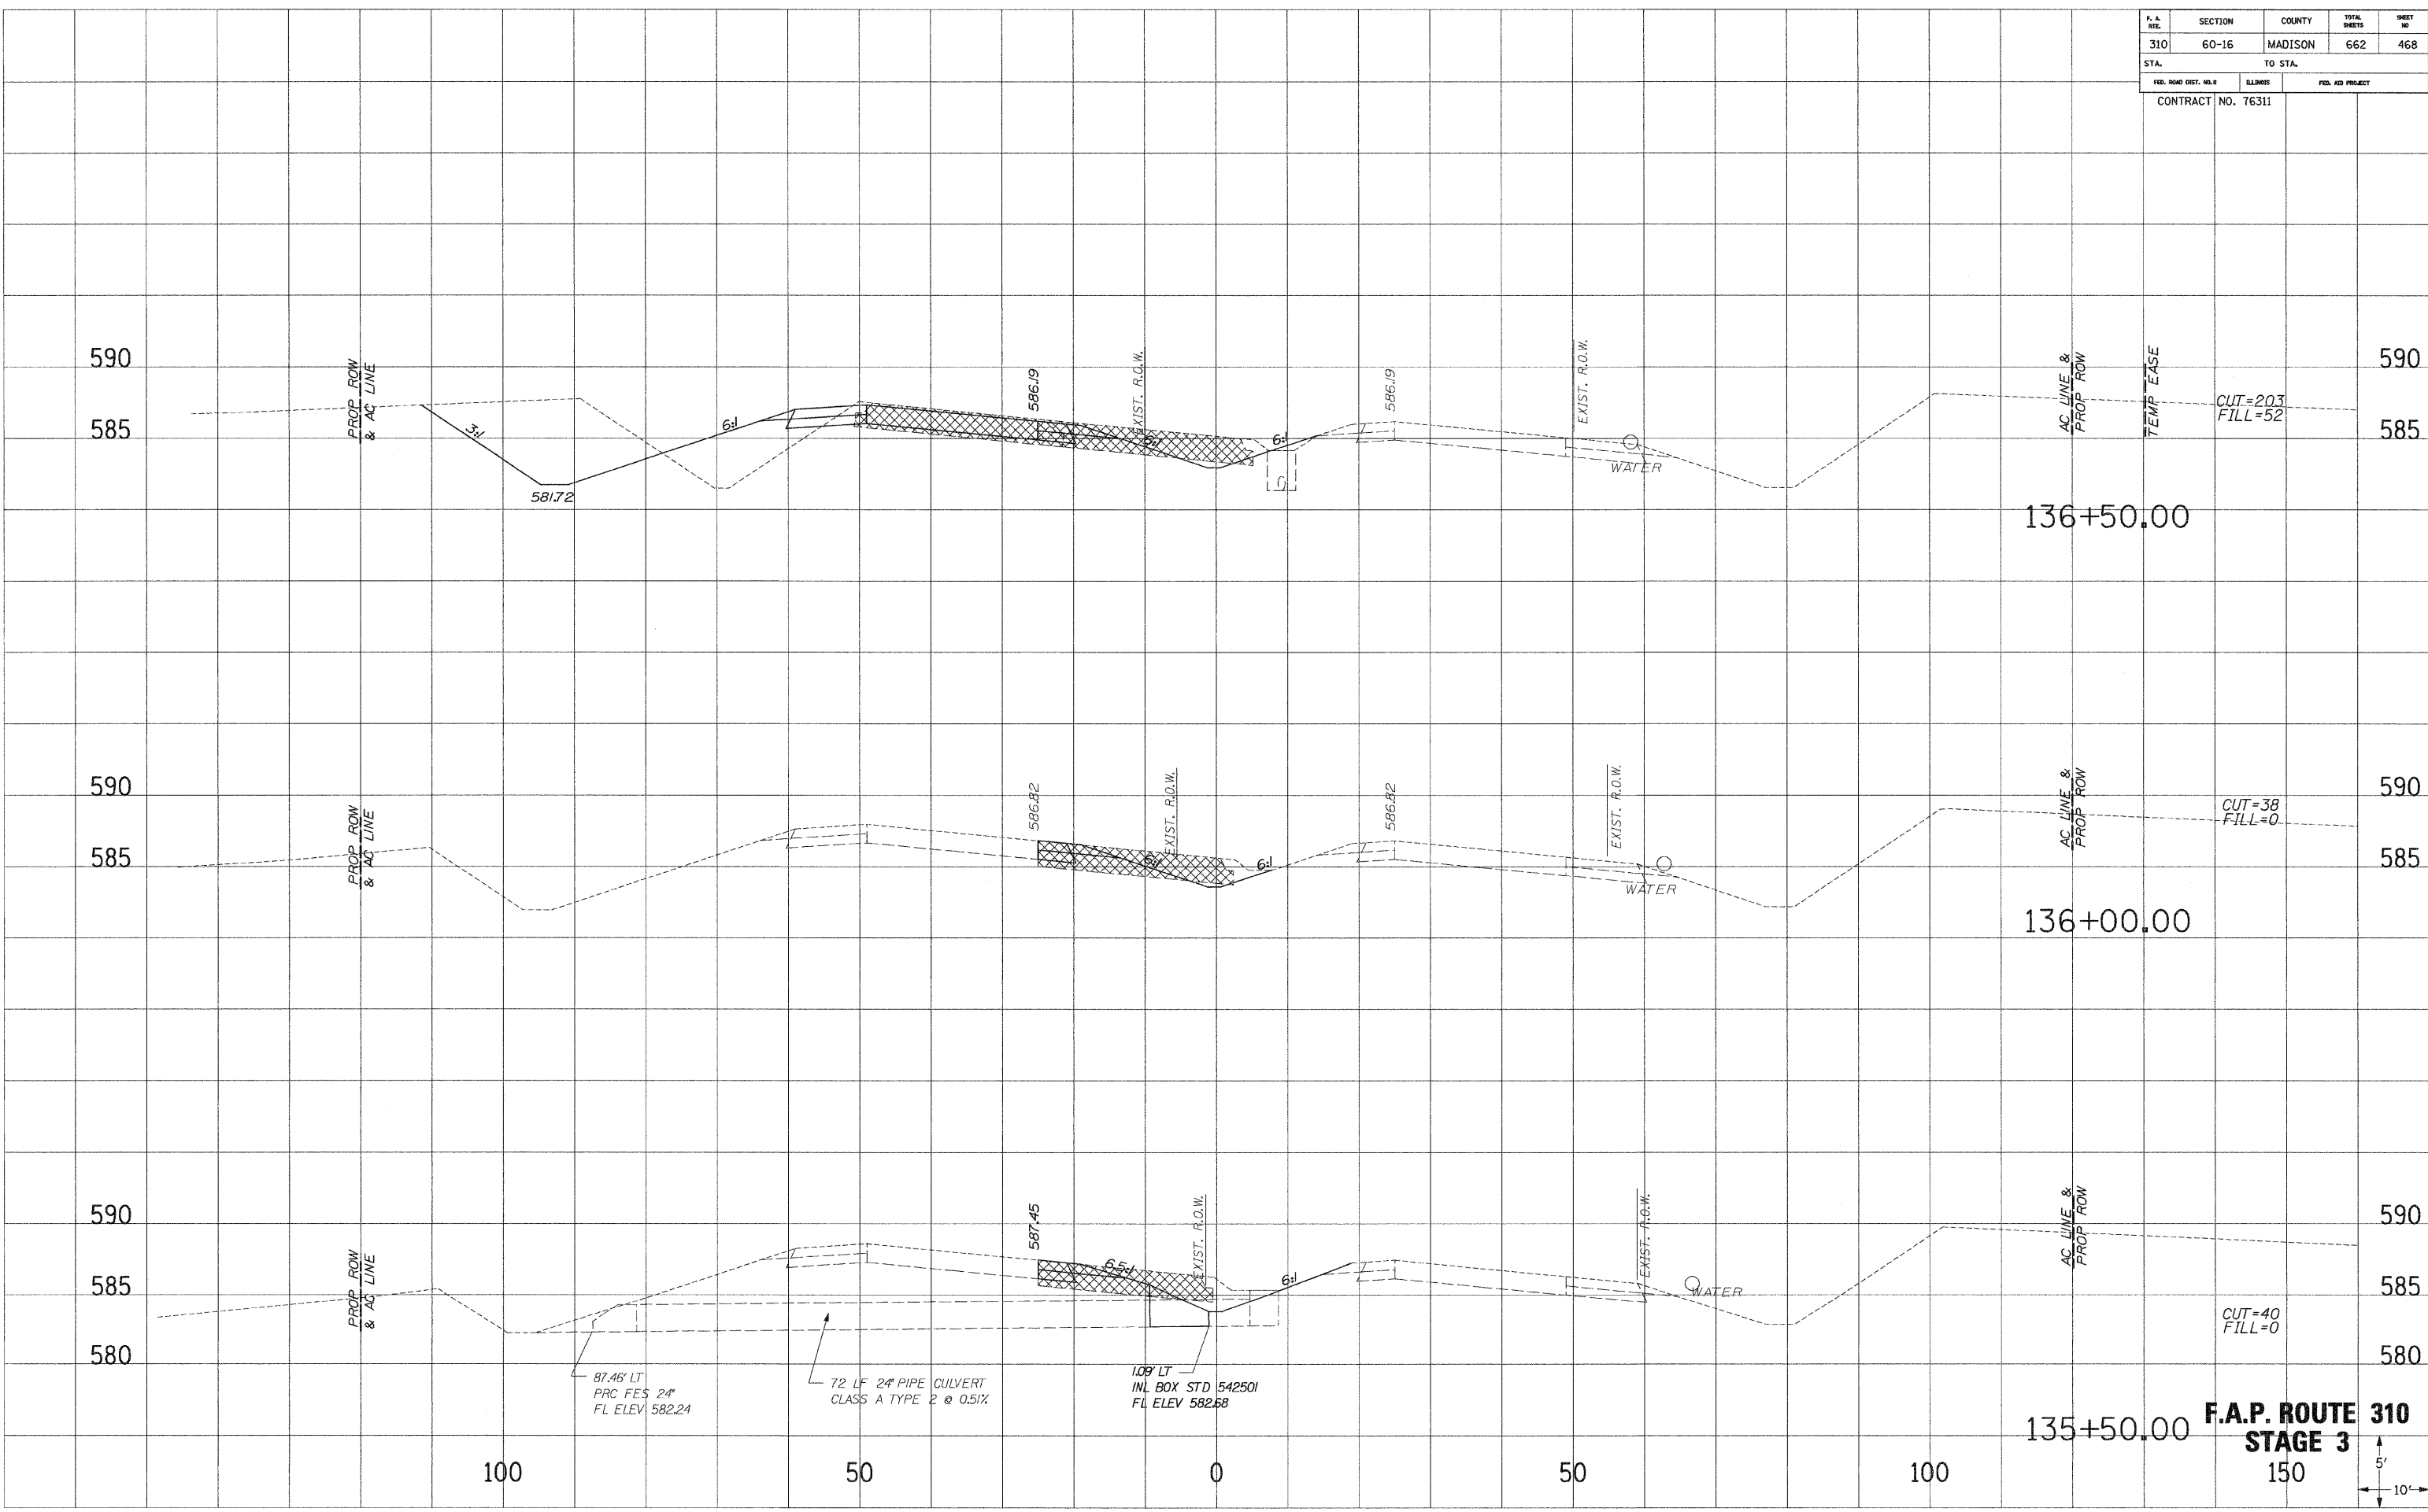

87.46' LT
 PRC FES 24"
 FL ELEV 582.24

72 LF 24" PIPE CULVERT
 CLASS A TYPE 2 @ 0.51%

1.09' LT
 INL BOX STD 542501
 FL ELEV 582.68

F.A.P. ROUTE 310
STAGE 3

5'
 10'