

F. A. Rte.	SECTION	COUNTY	TOTAL SHEETS	SHEET NO.
310	60-16	MADISON	662	470
STA.	TO STA.			
FED. ROAD DIST. NO. 3	ILLINOIS	FED. AID PROJECT		
CONTRACT NO. 76311				

CUT=206
FILL=4

139+50.00

CUT=172
FILL=14

139+00.00

CUT=179
FILL=25


138+50.00

CUT=177
FILL=36

138+00.00

**F.A.P. ROUTE 310
STAGE 3**

150

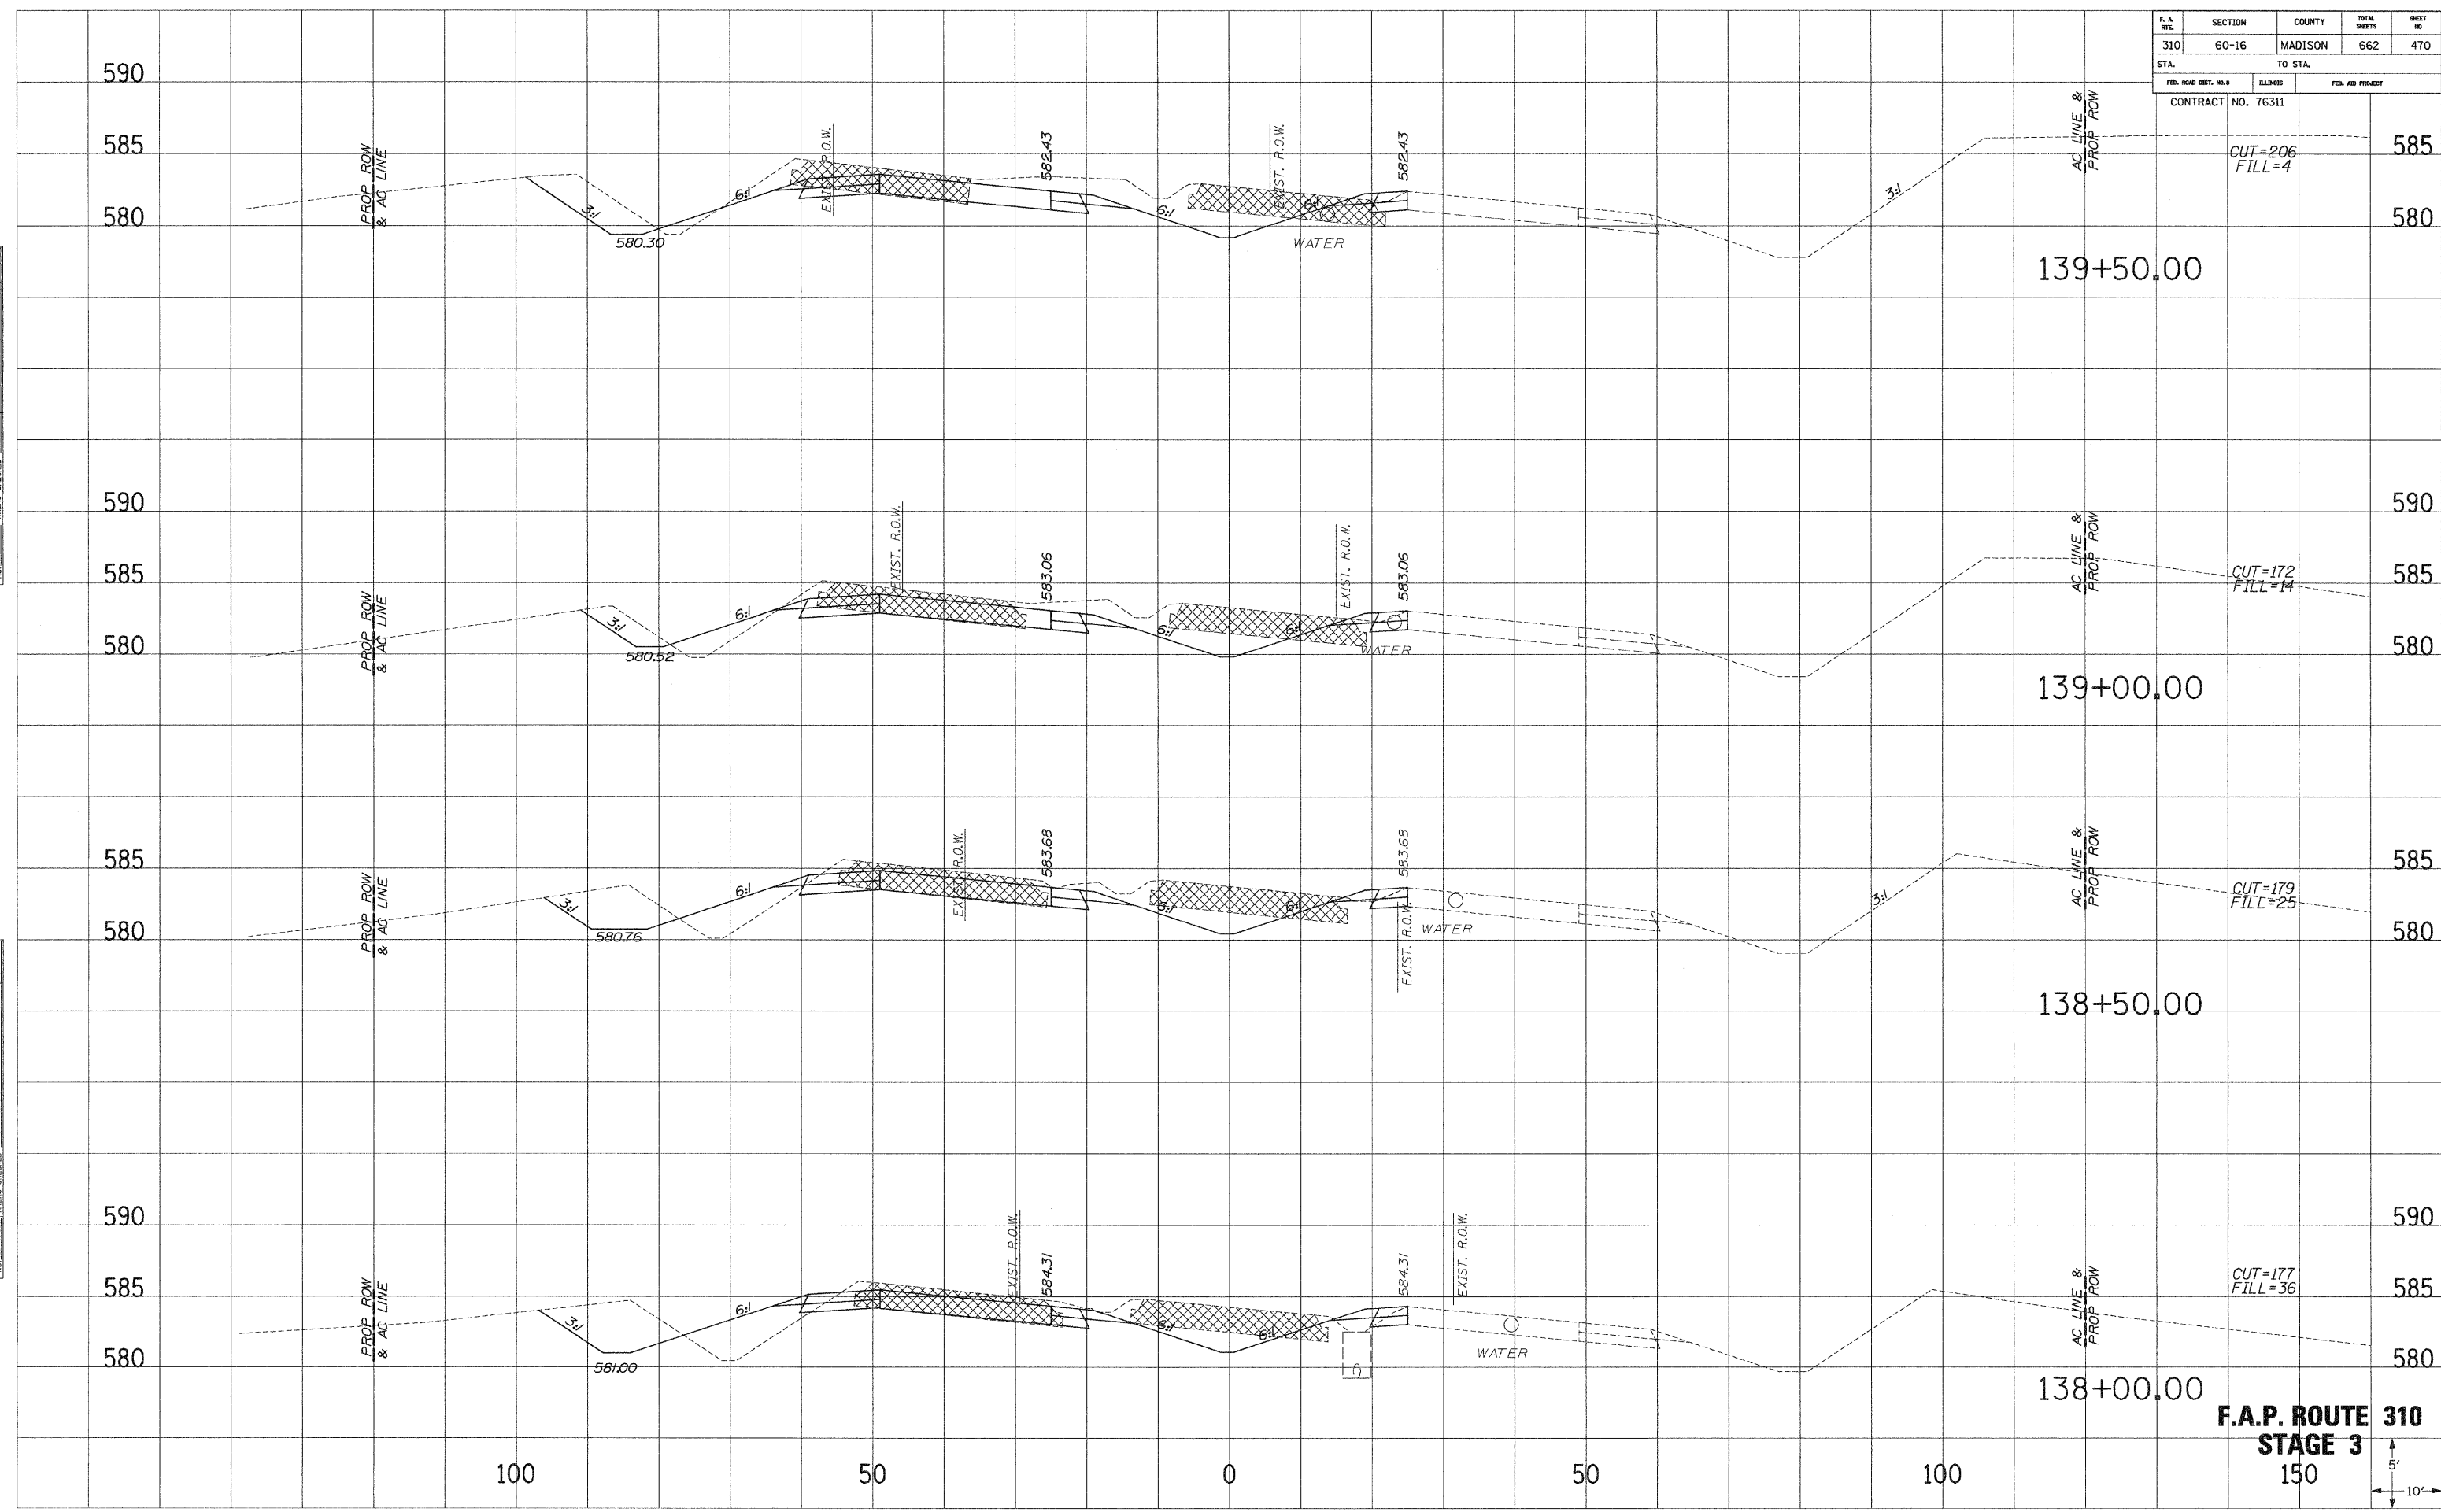

SURVEY PLOTTED
 NOTE BOOK NO. _____
 AREAS CHECKED _____

SURVEY PLOTTED
 NOTE BOOK NO. _____
 AREAS CHECKED _____