


F. & A. RITE	SECTION	COUNTY	TOTAL SHEETS	SHEET NO
310	60-16	MADISON	662	483
STA.		TO STA.		
FED. ROAD DIST. NO. 8		ILLINOIS	FED. AID PROJECT	
CONTRACT NO. 76311				

SHEET PLOTTED
 DATE
 NOTE BOOK NO.
 AREAS CHECKED

SHEET PLOTTED
 DATE
 NOTE BOOK NO.
 AREAS CHECKED

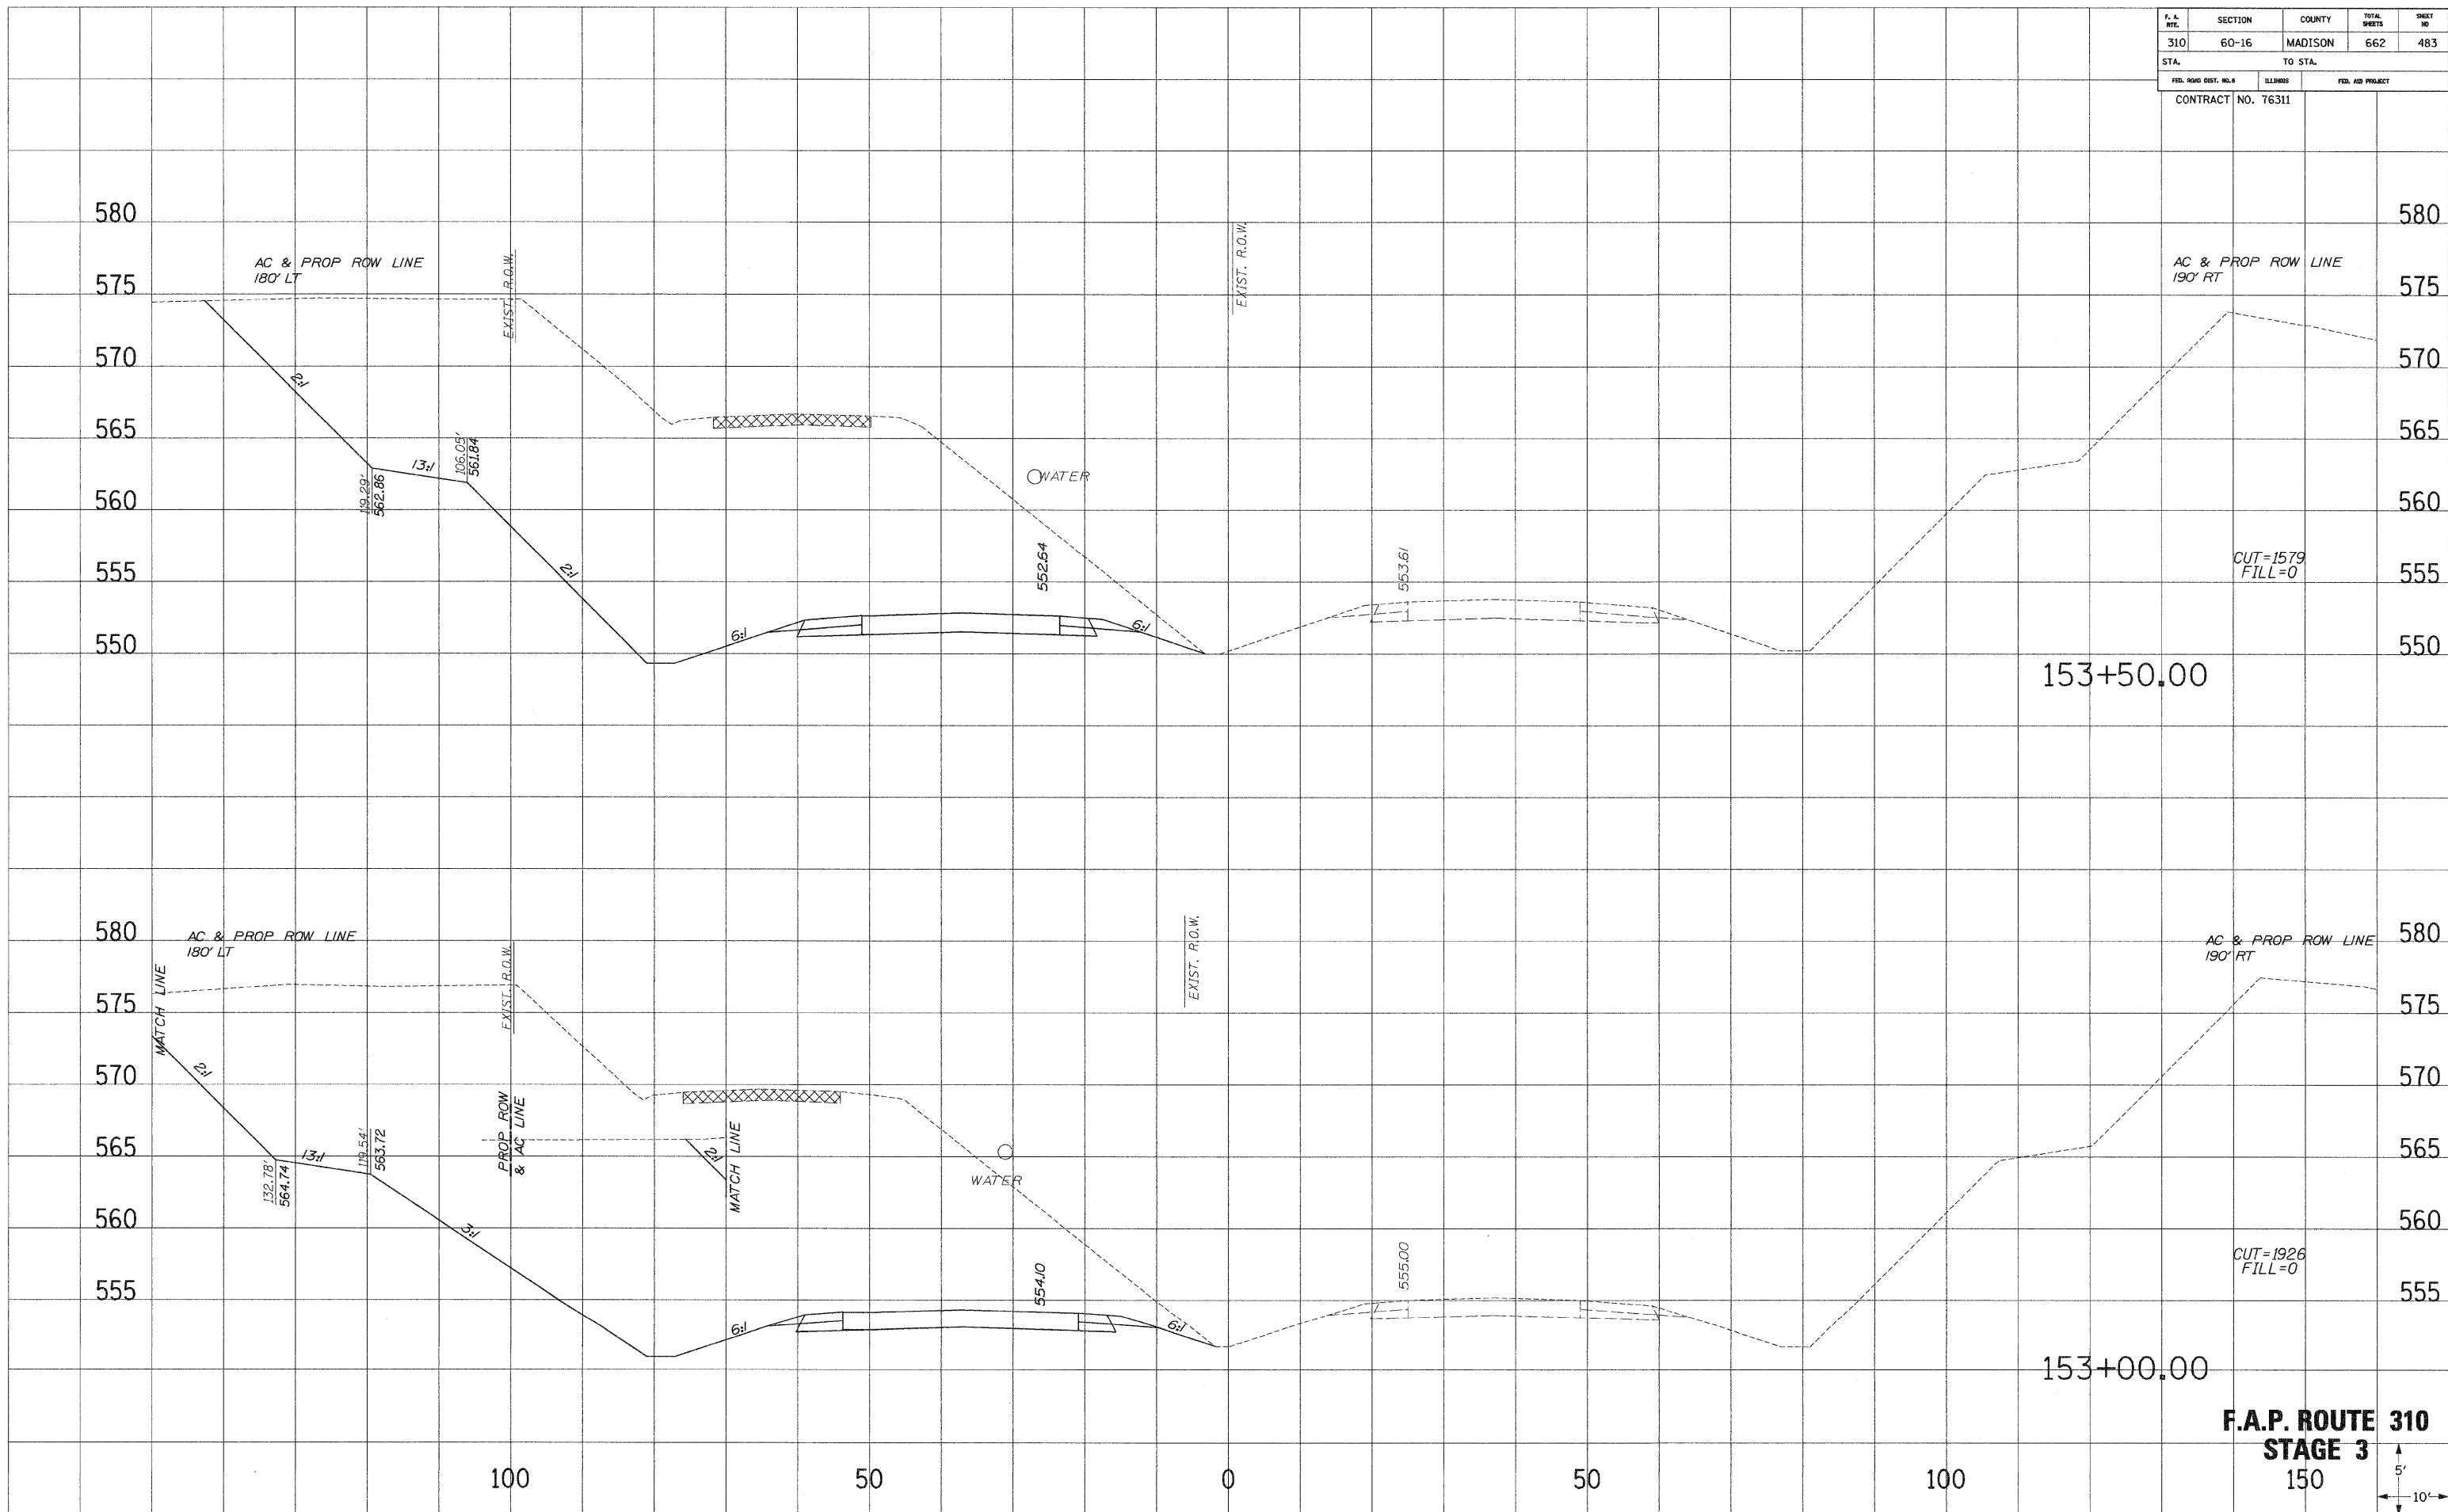

F.A.P. ROUTE 310
STAGE 3
 150

