


F.A. RTE.	SECTION	COUNTY	TOTAL SHEETS	SHEET NO.
310	60-16	MADISON	662	485
STA.		TO STA.		
FED. ROAD DIST. NO. 8		ELLINGS	FED. AID PROJECT	
CONTRACT NO. 76311				

SURVEIL PLOTTED REPAIRED AREAS CHECKED
 NO.

SURVEIL PLOTTED REPAIRED AREAS CHECKED
 NO.

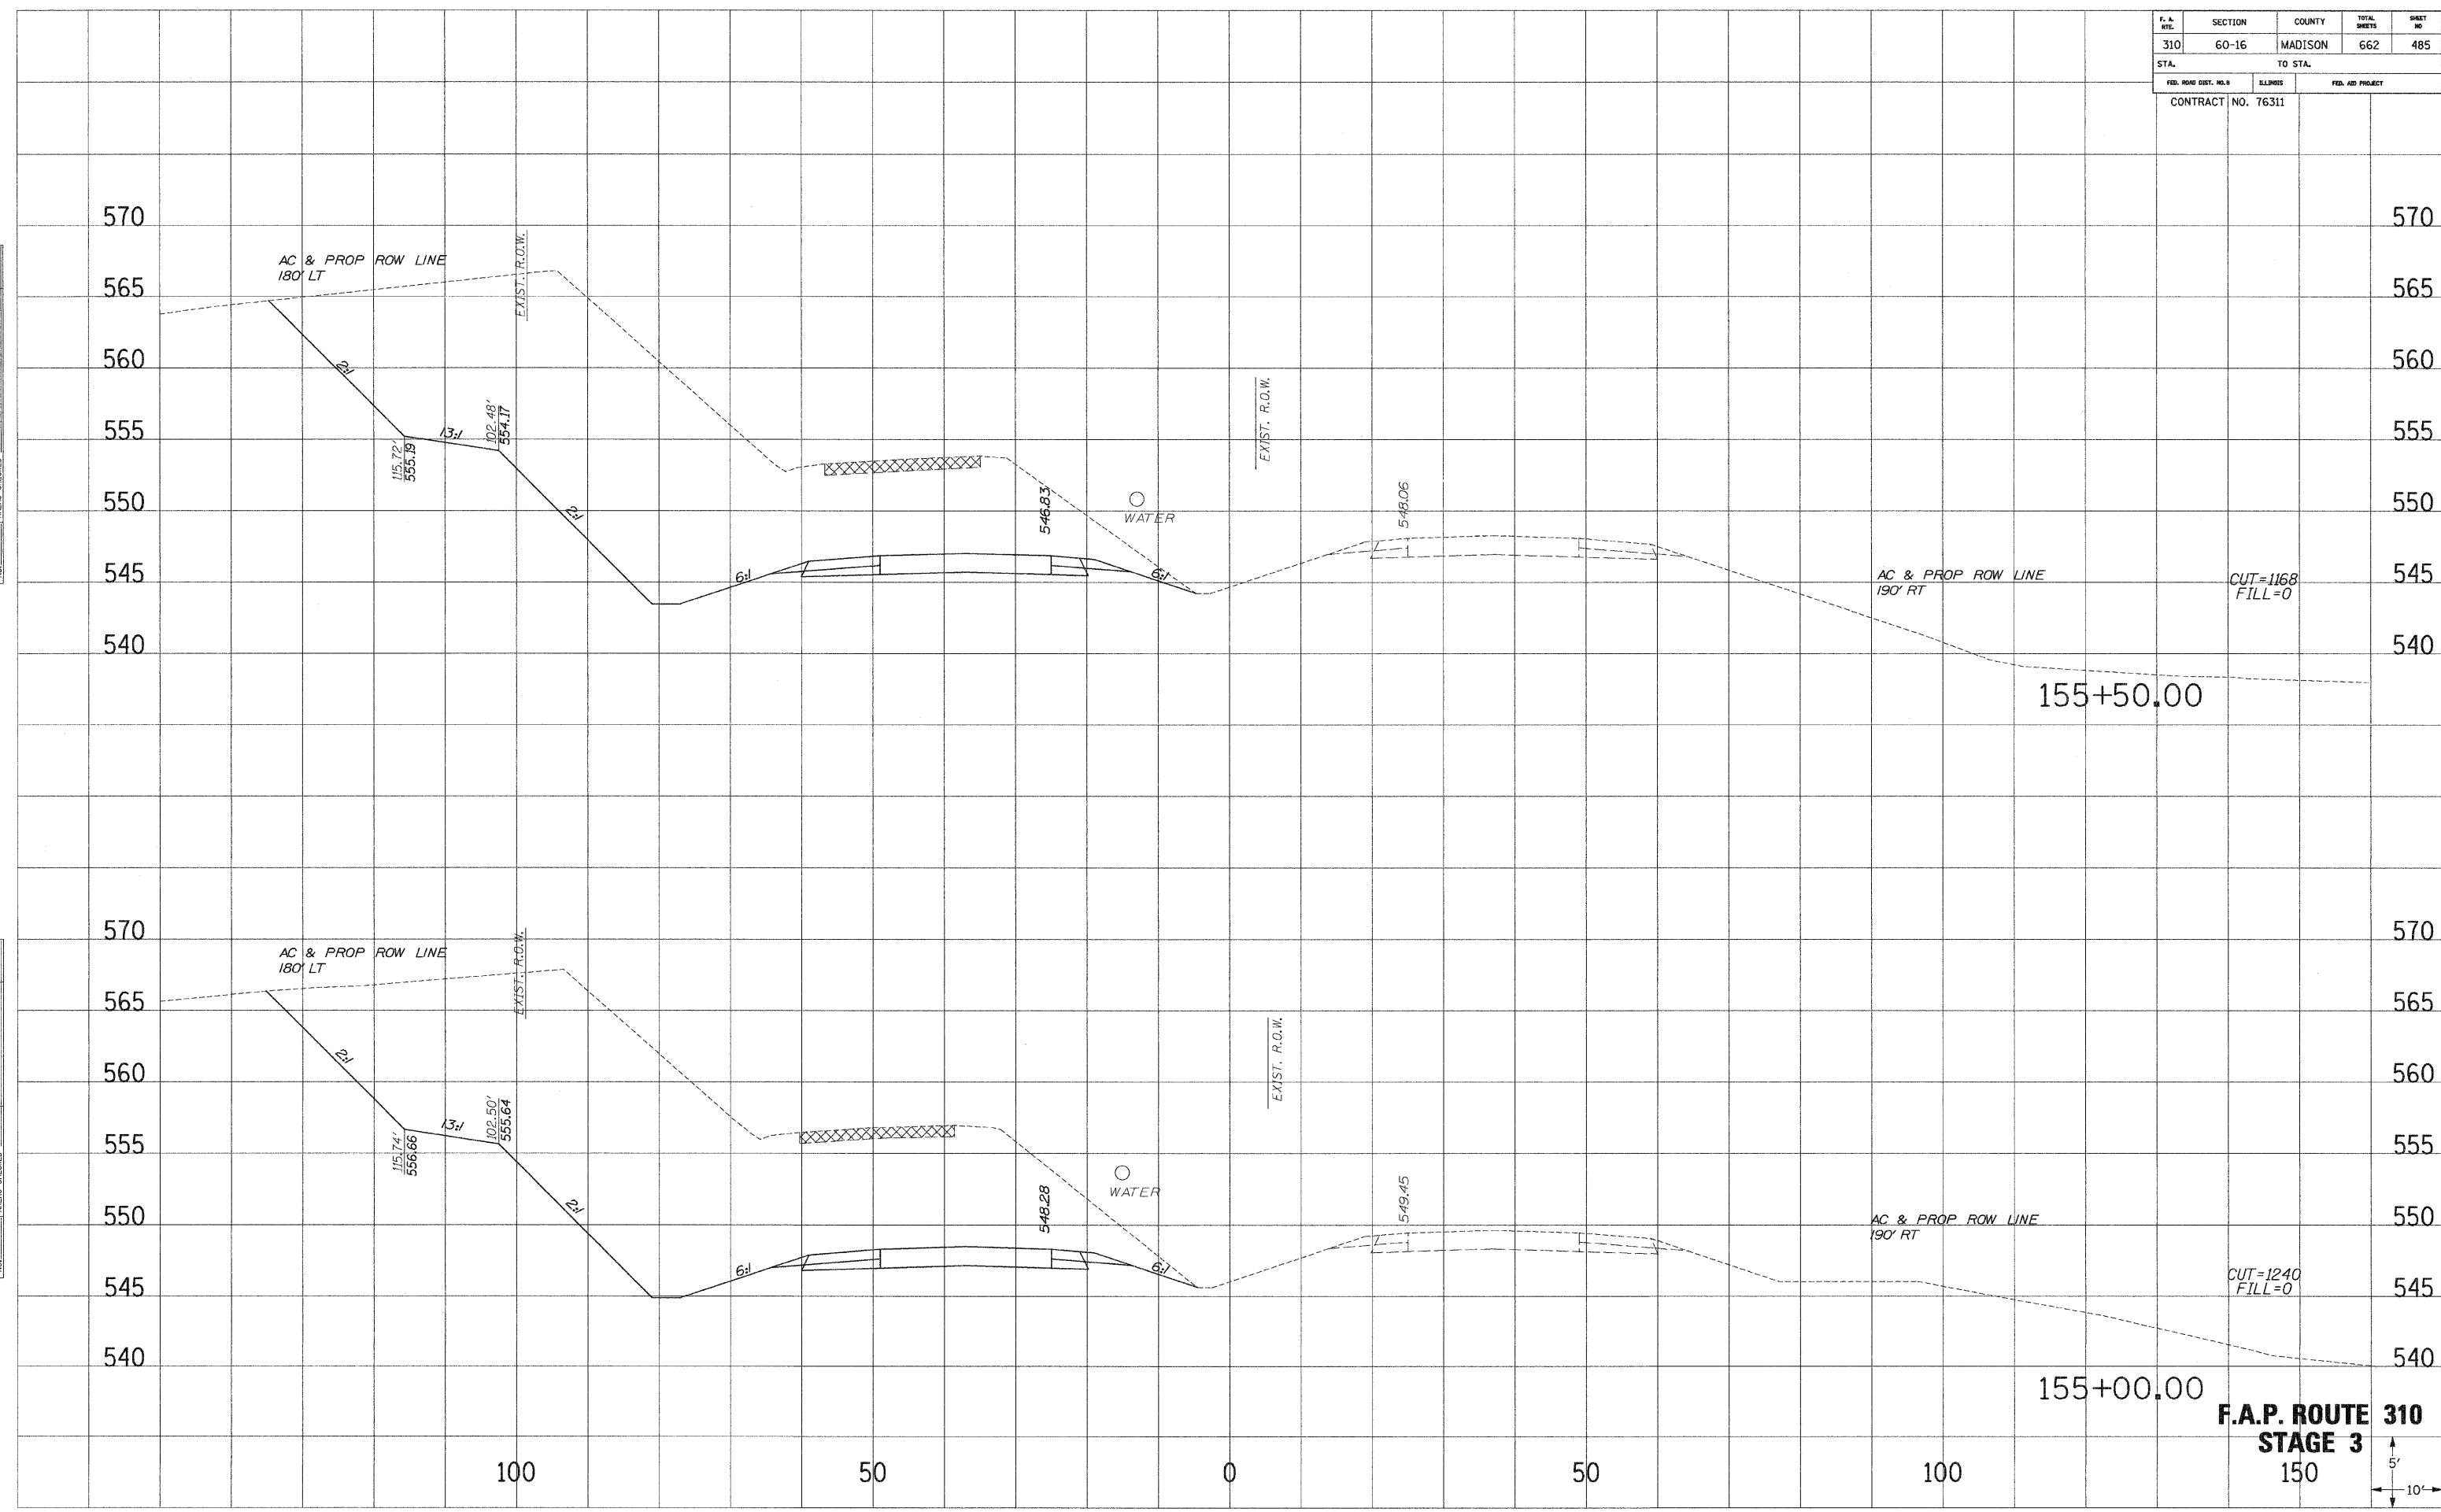

**F.A.P. ROUTE 310
STAGE 3**